

FOR LEASE

1,200-3,394 SF Office Space Available

2114 Main Street • Suites 101 & 102, Vancouver, WA 98660



Features:

- Suite 101: 1,200 SF Office **Available Now**
- Suite 102: 2,194 SF Office **Available 6/1/26**
- Suites can be combined for 3,394 SF
- Off Street Parking
- Restaurants and Amenities nearby
- Easy access to E. Fourth Plain Blvd., E. Mill Plain Blvd. and I-5 Freeway

Rate:

**Suite 101 or 102:
\$20.00/PSF per Year + NNN**


For more information contact
Coleman Brown, CCIM
(360) 952-4758
Coleman@CCPprop.com



9120 NE Vancouver Mall Loop, Suite 266, Vancouver, WA 98662
www.CCPprop.com • (360) 735-8001

The information contained herein has been obtained from sources we deem reliable. We do not, however, guarantee its accuracy. All information should be verified prior to purchase or lease.

Site Plan - 2114 Main Street, Vancouver, WA 98660

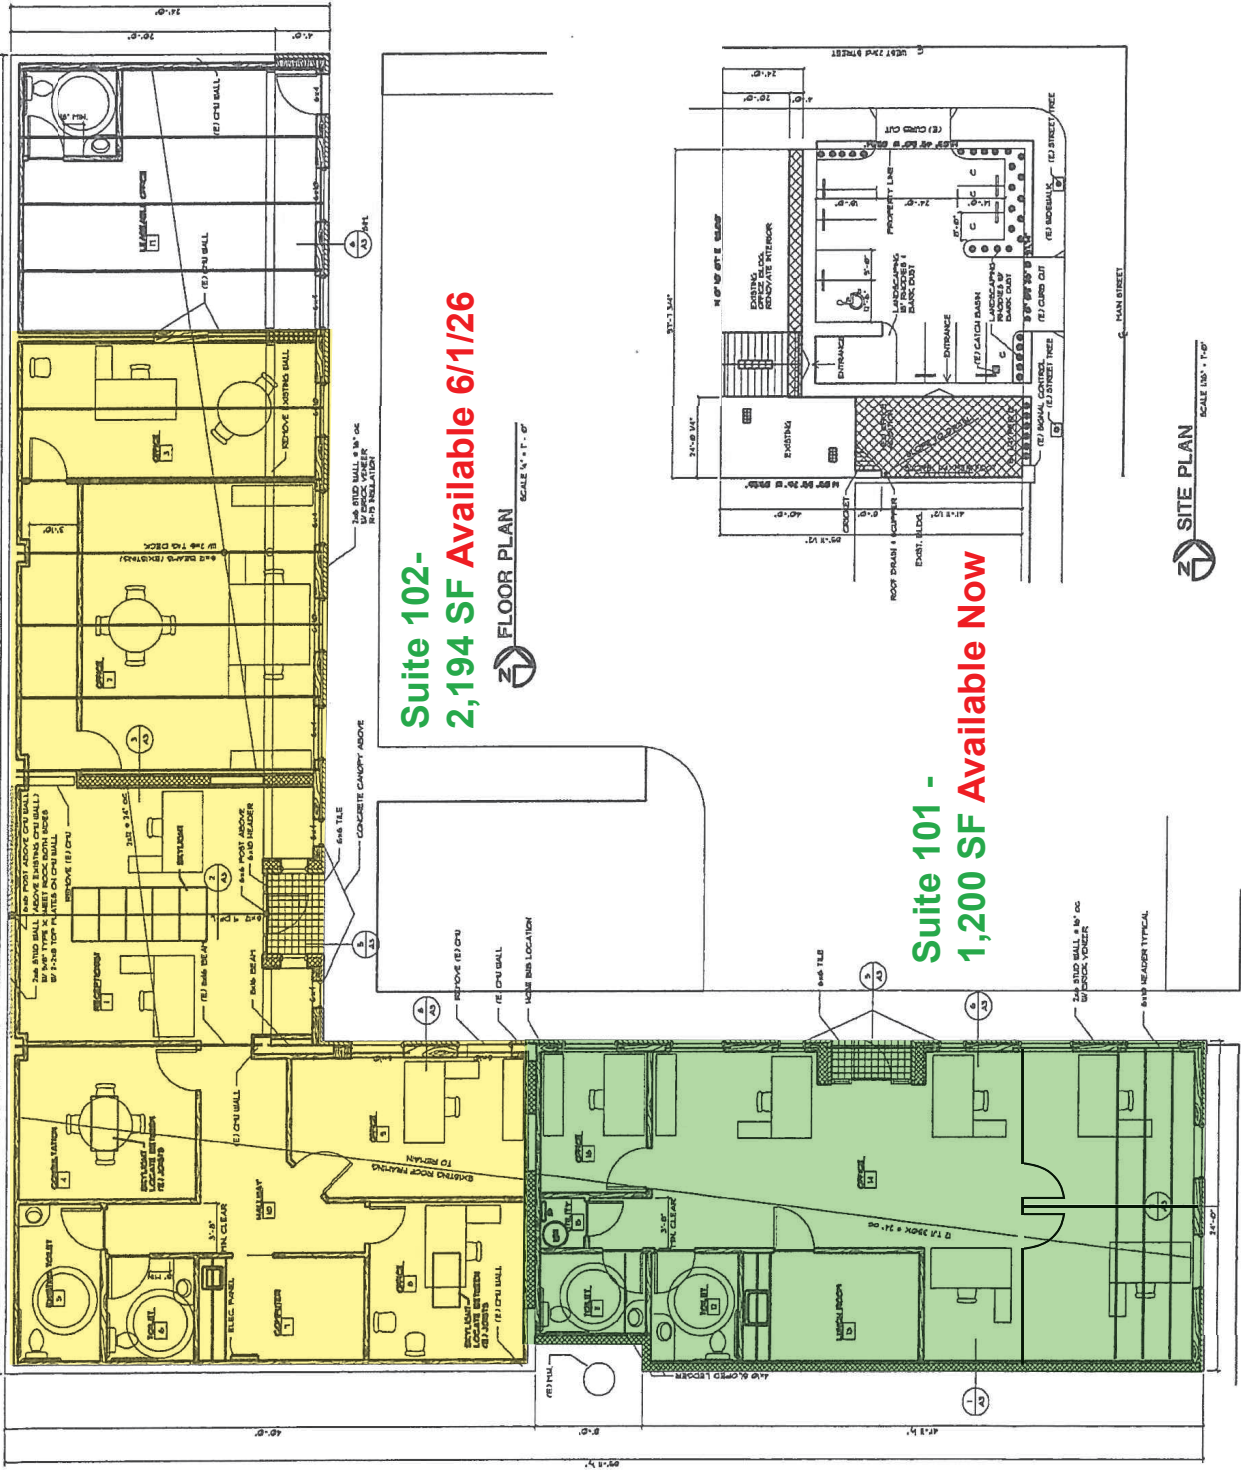

**Suite 102-
2,194 SF Available 6/1/26**

**Suite 101 -
1,200 SF Available Now**

FLOOR PLAN
SCALE 1/8" = 1'-0"

LEIN STANEK & WILSON ARCHITECTURE
 • PLANNING
 • INTERIORS
 2500 MAIN STREET
 VANCOUVER, WA 98660
 TEL: (206) 698-8571
 FAX: (206) 698-9510

NEW OFFICE / RENOVATION
 2114 MAIN STREET
 VANCOUVER, WASHINGTON

Division:
 Project No.: 2-24-92
 Job No.: 9149
 Checked by: RJS
 Drawing Title: FLOOR PLAN / SET PLAN
 A1 PLAN P1/4
 Sheet No. A1

LEGAL DESCRIPTION
 LOTS 13, 14, 15, 1000.

Z SITE PLAN
SCALE 1/8" = 1'-0"