



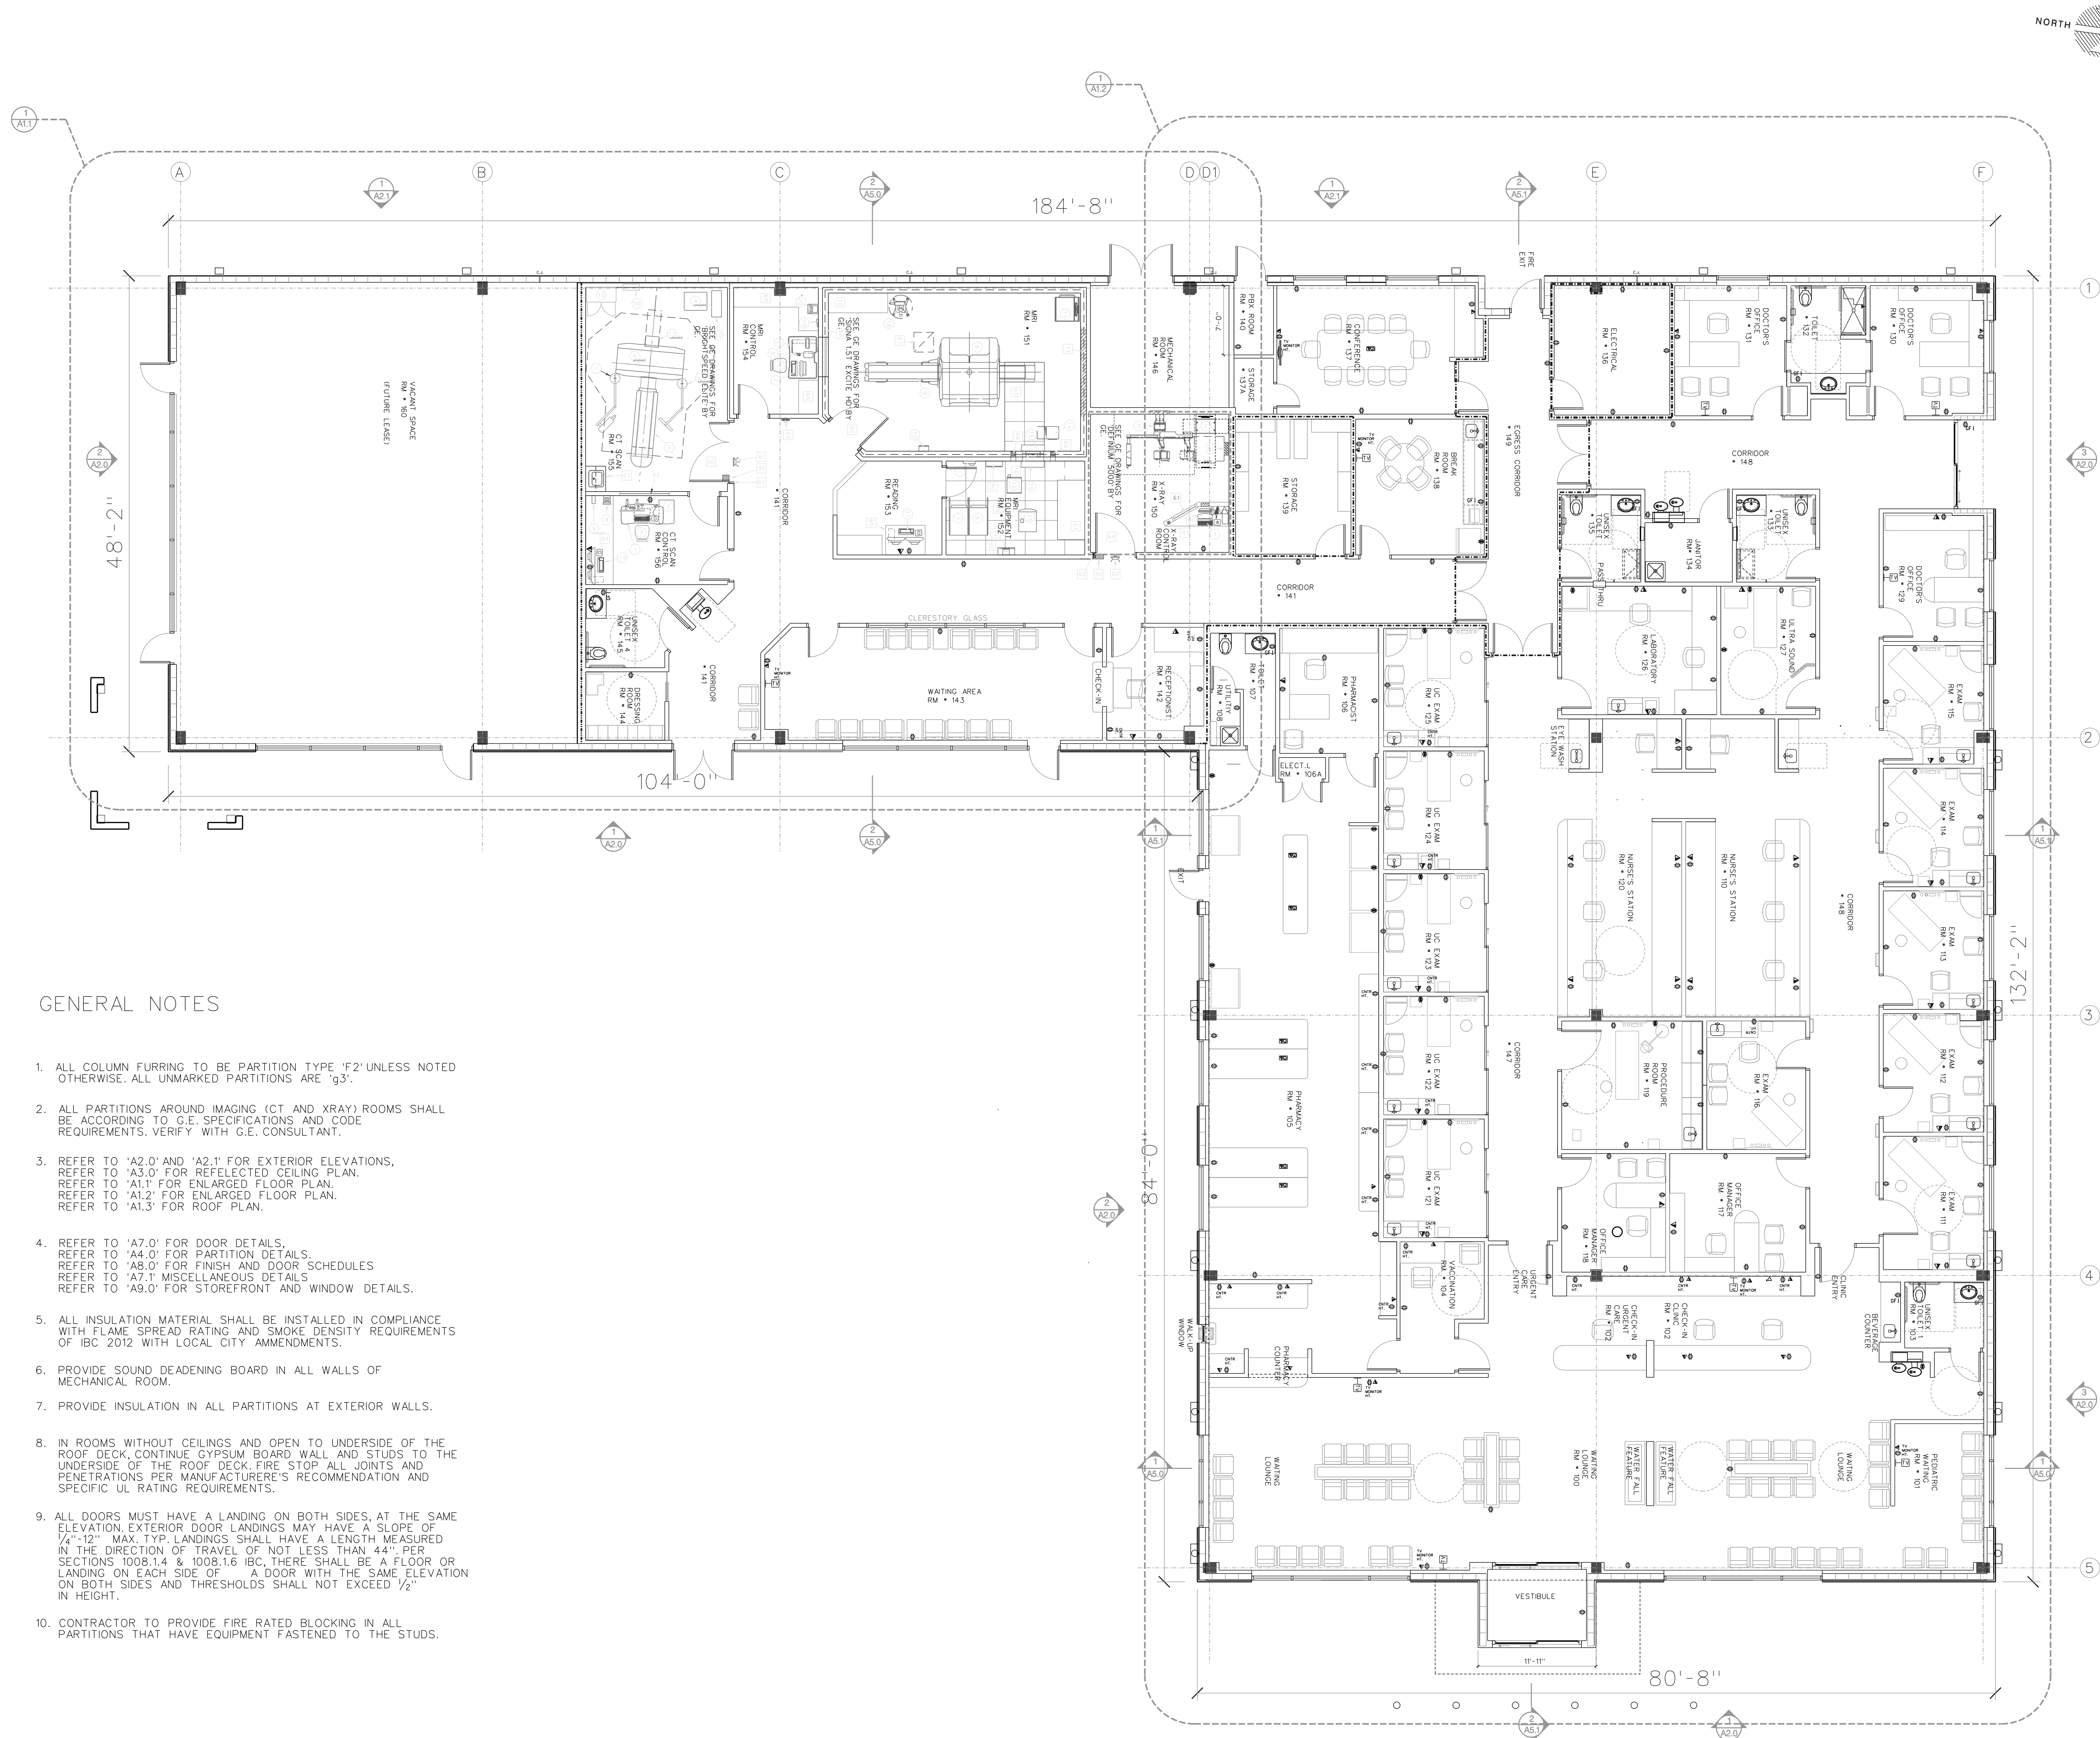


GENERAL NOTES

1. ALL COLUMN FURRING TO BE PARTITION TYPE 'F2' UNLESS NOTED OTHERWISE. ALL UNMARKED PARTITIONS ARE 'G3'.
2. ALL PARTITIONS AROUND IMAGING (CT AND XRAY) ROOMS SHALL BE ACCORDING TO G.E. SPECIFICATIONS AND CODE REQUIREMENTS. VERIFY WITH G.E. CONSULTANT.
3. REFER TO 'A2.0' AND 'A2.1' FOR EXTERIOR ELEVATIONS. REFER TO 'A3.0' FOR REFLECTED CEILING PLAN. REFER TO 'A1.1' FOR ENLARGED FLOOR PLAN. REFER TO 'A1.2' FOR ENLARGED FLOOR PLAN. REFER TO 'A1.3' FOR ROOF PLAN.
4. REFER TO 'A7.0' FOR DOOR DETAILS. REFER TO 'A4.0' FOR PARTITION DETAILS. REFER TO 'A8.0' FOR FINISH AND DOOR SCHEDULES. REFER TO 'A7.1' MISCELLANEOUS DETAILS. REFER TO 'A9.0' FOR STOREFRONT AND WINDOW DETAILS.
5. ALL INSULATION MATERIAL SHALL BE INSTALLED IN COMPLIANCE WITH FLAME SPREAD RATING AND SMOKE DENSITY REQUIREMENTS OF IBC 2012 WITH LOCAL CITY AMMENDMENTS.
6. PROVIDE SOUND DEADENING BOARD IN ALL WALLS OF MECHANICAL ROOM.
7. PROVIDE INSULATION IN ALL PARTITIONS AT EXTERIOR WALLS.
8. IN ROOMS WITHOUT CEILINGS AND OPEN TO UNDERSIDE OF THE ROOF DECK, CONTINUE GYPSUM BOARD WALL AND STUDS TO THE UNDERSIDE OF THE ROOF DECK. FIRE STOP ALL JOINTS AND PENETRATIONS PER MANUFACTURER'S RECOMMENDATION AND SPECIFIC UL RATING REQUIREMENTS.
9. ALL DOORS MUST HAVE A LANDING ON BOTH SIDES, AT THE SAME ELEVATION. EXTERIOR DOOR LANDINGS MAY HAVE A SLOPE OF 1/4"-12" MAX. TYP. LANDINGS SHALL HAVE A LENGTH MEASURED IN THE DIRECTION OF TRAVEL OF NOT LESS THAN 44". PER SECTIONS 1008.1.4 & 1008.1.6 IBC, THERE SHALL BE A FLOOR OR LANDING ON EACH SIDE OF A DOOR WITH THE SAME ELEVATION ON BOTH SIDES AND THRESHOLDS SHALL NOT EXCEED 1/2" IN HEIGHT.
10. CONTRACTOR TO PROVIDE FIRE RATED BLOCKING IN ALL PARTITIONS THAT HAVE EQUIPMENT FASTENED TO THE STUDS.

1 FLOOR PLAN

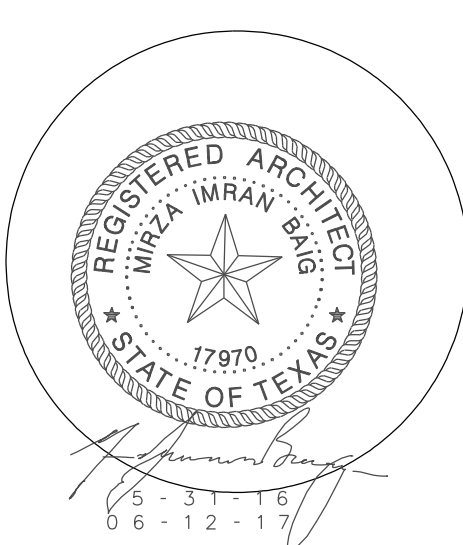

FAMILY PRACTICE & URGENT CARE
1207 NORTH HOUSTON, HUMBLE, TX. 77338
IBA DESIGN PLLC . 832-858-9533. iba.design@gmail.com

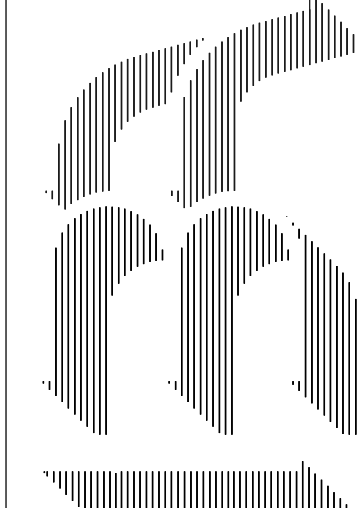

DATE 02-02-16	DRAWN BY I.B.
TITLE FLOOR PLAN	
SHEET A1.0	
SCALE: 1/8"=1'-0"	
THIS DRAWING IS THE SOLE PROPERTY OF IBA DESIGN ARCHITECTS. NO MODIFICATIONS OR REPRODUCTIONS ARE ALLOWED WITHOUT WRITTEN PERMISSION FROM THE ARCHITECT. THE INFORMATION PROVIDED IN THIS DRAWING IS INTENDED FOR FAMILY PRACTICE AT 1207 N. HOUSTON, HUMBLE, TX.	
DRAWINGS DO NOT NECESSARILY INDICATE OR DESCRIBE ALL WORK REQUIRED FOR FULL PERFORMANCE AND COMPLETION. REQUIREMENTS OF THE CONTRACT DOCUMENTS, THE REQUIREMENTS FOR THE PROJECT, THESE DRAWINGS SHALL NOT BE USED FOR CONSTRUCTION UNLESS NOTED AS APPROVED FOR CONSTRUCTION BY C.D. HUMBLE, SIGNED AND SEALED BY THE ARCHITECT.	
PROJECT NO.	