


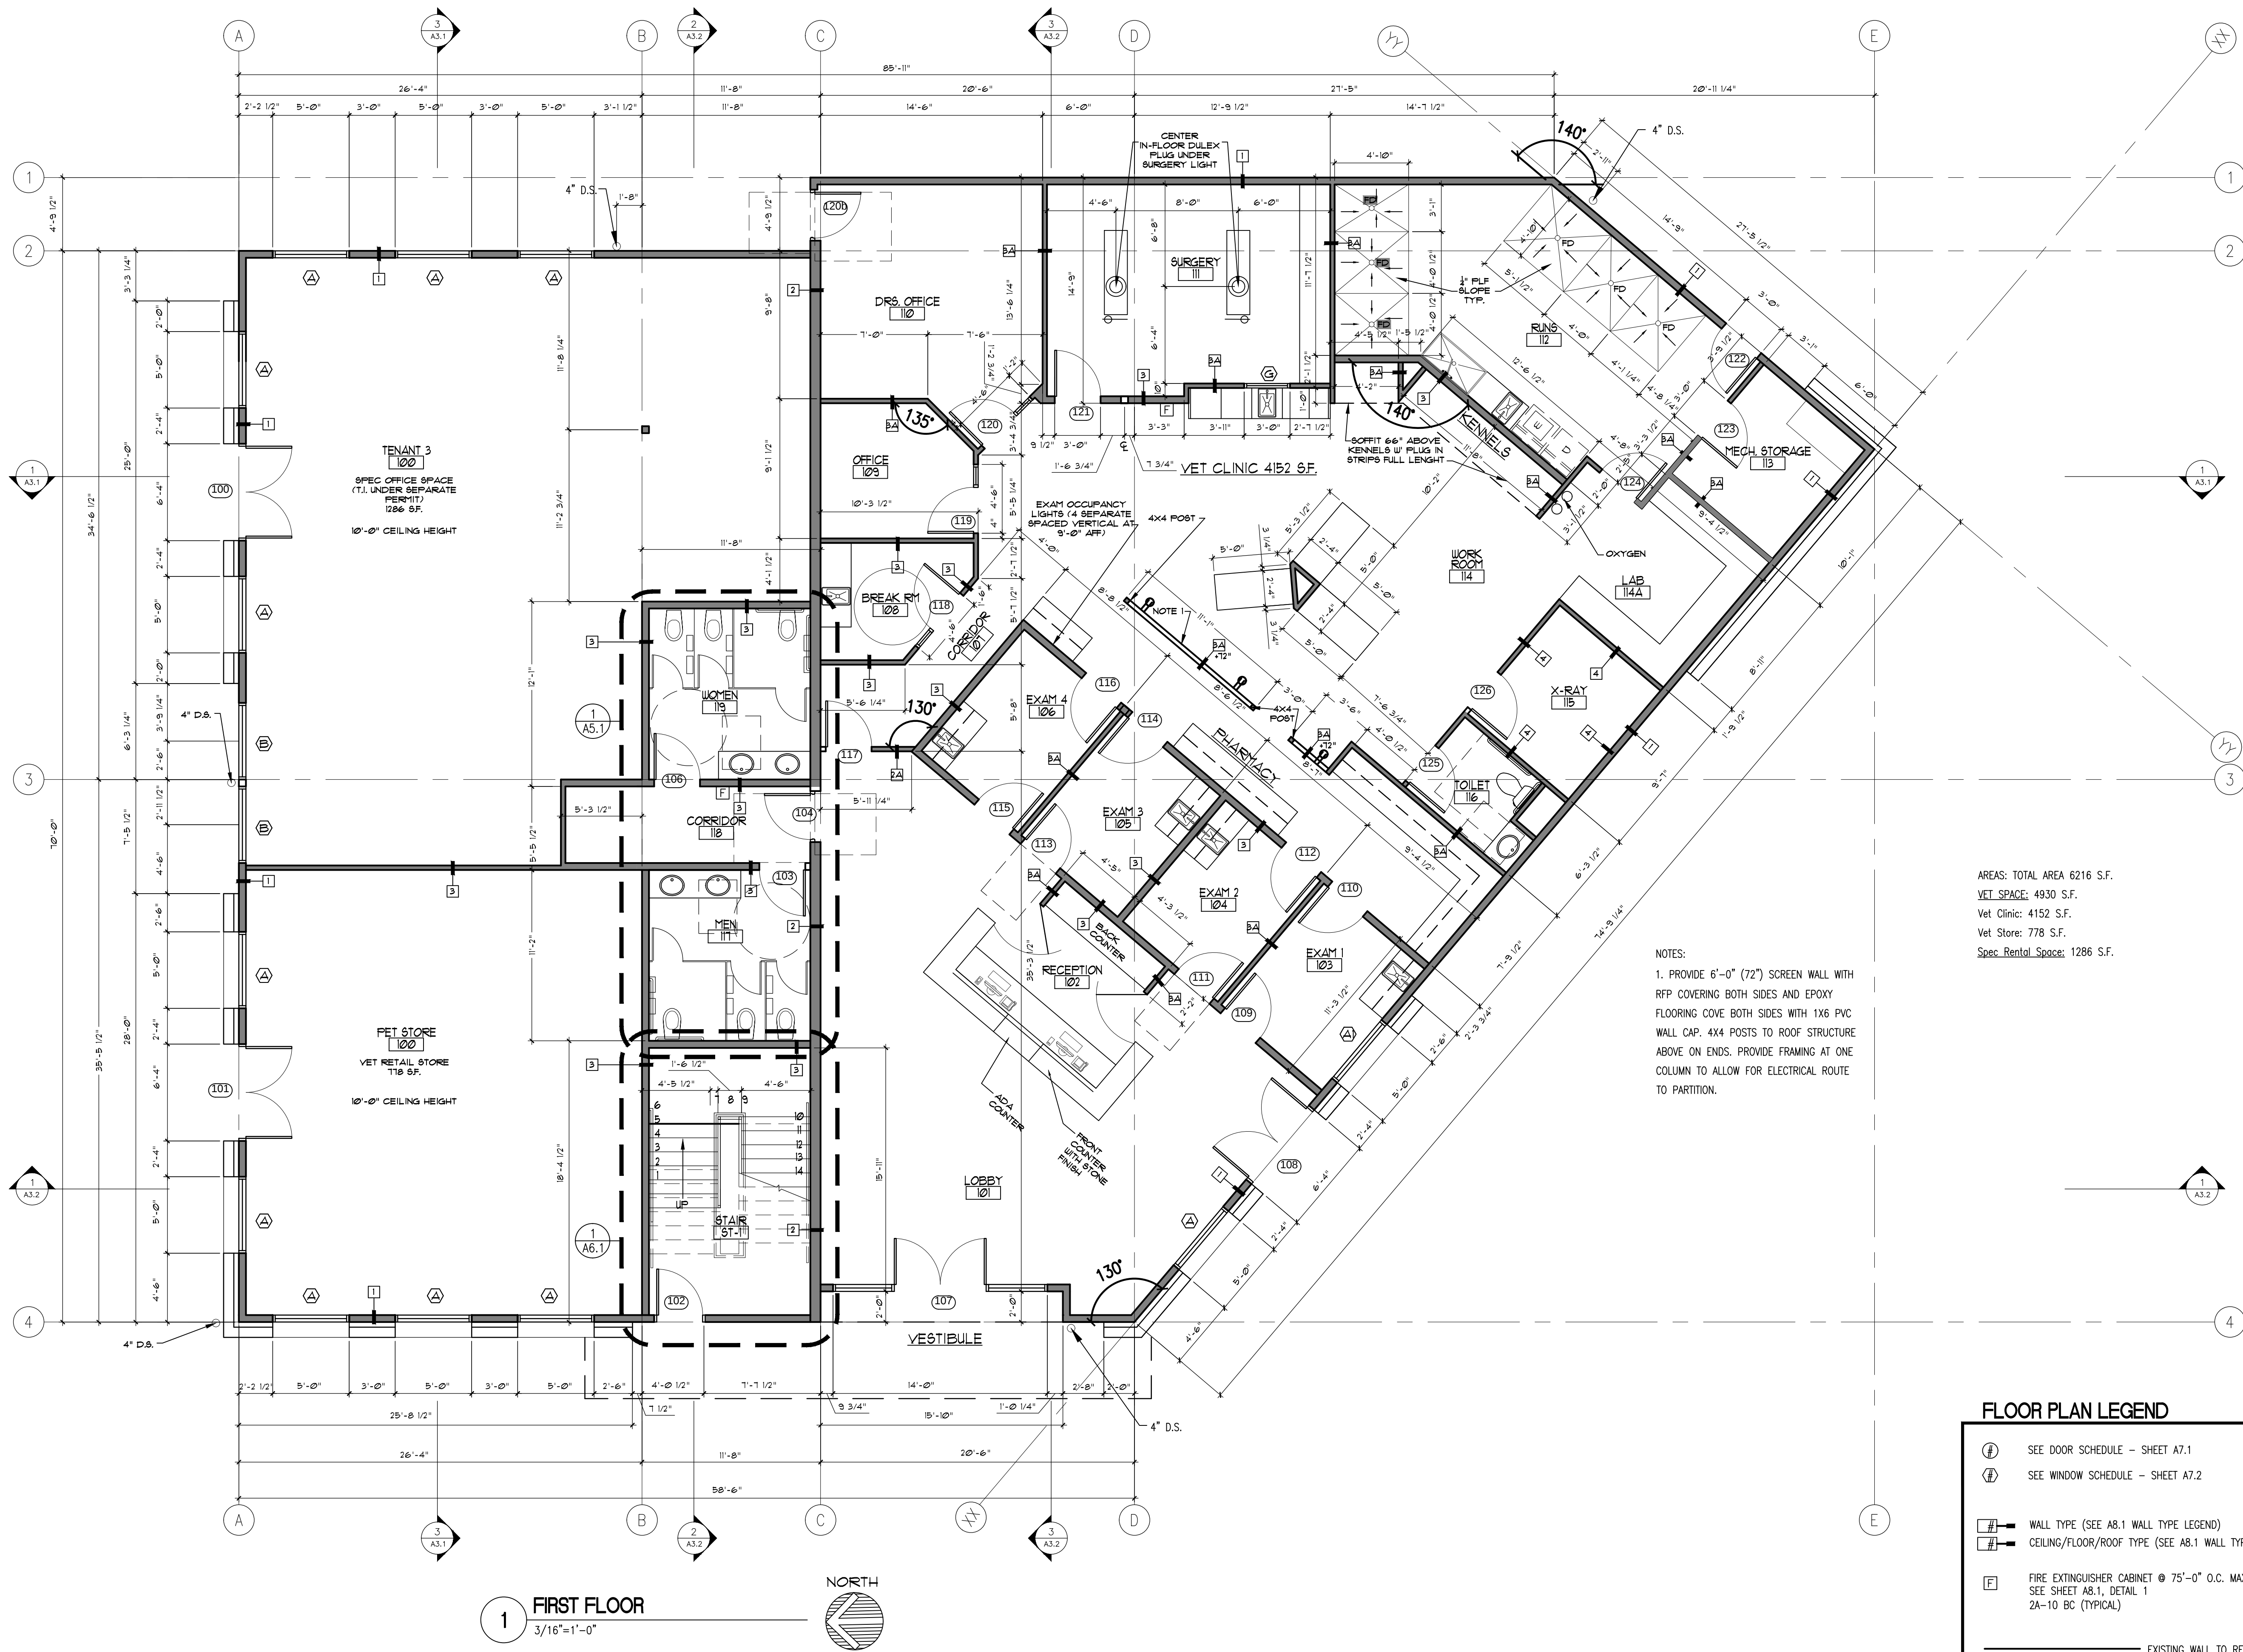

1 FIRST FLOOR
3/16"=1'-0"



AREAS: TOTAL AREA 6216 S.F.
VET SPACE: 4930 S.F.
Vet Clinic: 4152 S.F.
Vet Store: 778 S.F.
Spec Rental Space: 1286 S.F.

NOTES:
1. PROVIDE 6'-0" (72") SCREEN WALL WITH RFP COVERING BOTH SIDES AND EPOXY FLOORING COVE BOTH SIDES WITH 1X6 PVC WALL CAP. 4X4 POSTS TO ROOF STRUCTURE ABOVE ON ENDS. PROVIDE FRAMING AT ONE COLUMN TO ALLOW FOR ELECTRICAL ROUTE TO PARTITION.

FLOOR PLAN LEGEND

- ① SEE DOOR SCHEDULE - SHEET A7.1
- ② SEE WINDOW SCHEDULE - SHEET A7.2
- WALL TYPE (SEE A8.1 WALL TYPE LEGEND)
- CEILING/FLOOR/ROOF TYPE (SEE A8.1 WALL TYPE LEGEND)
- FIRE EXTINGUISHER CABINET @ 75'-0" O.C. MAX. SEE SHEET A8.1, DETAIL 1 2A-10 BC (TYPICAL)
- EXISTING WALL TO REMAIN
- DEMO WALL
- NEW WALL PER PLAN

Issue/Revision		
No.	Date	Description
5-5-21		PERMIT SUBMITTAL
1	2-28-22	PERMIT REVISIONS
2	10-28-22	PERMIT REVISIONS-2
3	07-13-23	PERMIT REVISIONS-3
4	12-18-23	PERMIT REVISIONS-4
5	1-23-24	PERMIT REVISIONS-5
6	9-23-24	CONSTRUCTION REV
7	11-21-24	CONSTRUCTION REV

Sheet Title

FIRST FLOOR PLAN

X-Ref Name	Path

PRINT DATE 2-28-25

© Copyright 2020 KAUL DESIGN ARCHITECTURE, PLLC