




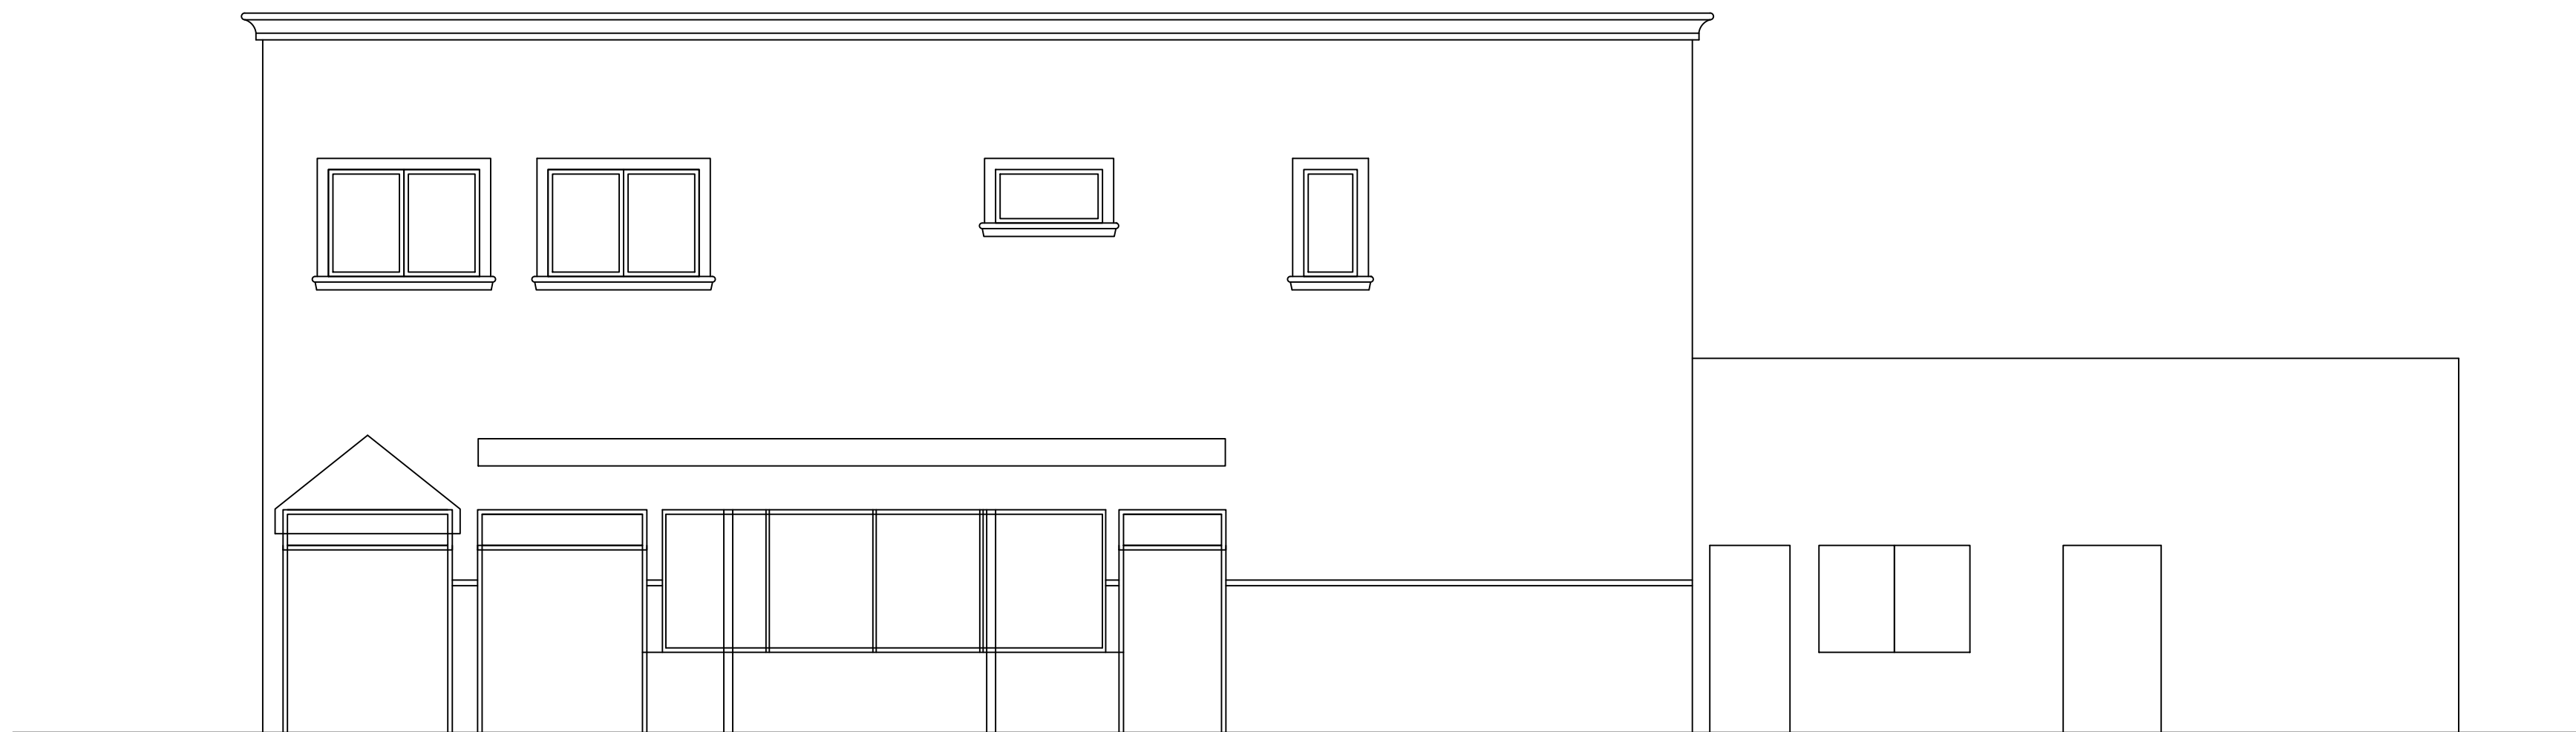

1  
A3 EXISTING CONDITIONS  
SCALE: 1/4" = 1'-0" SCALE .75

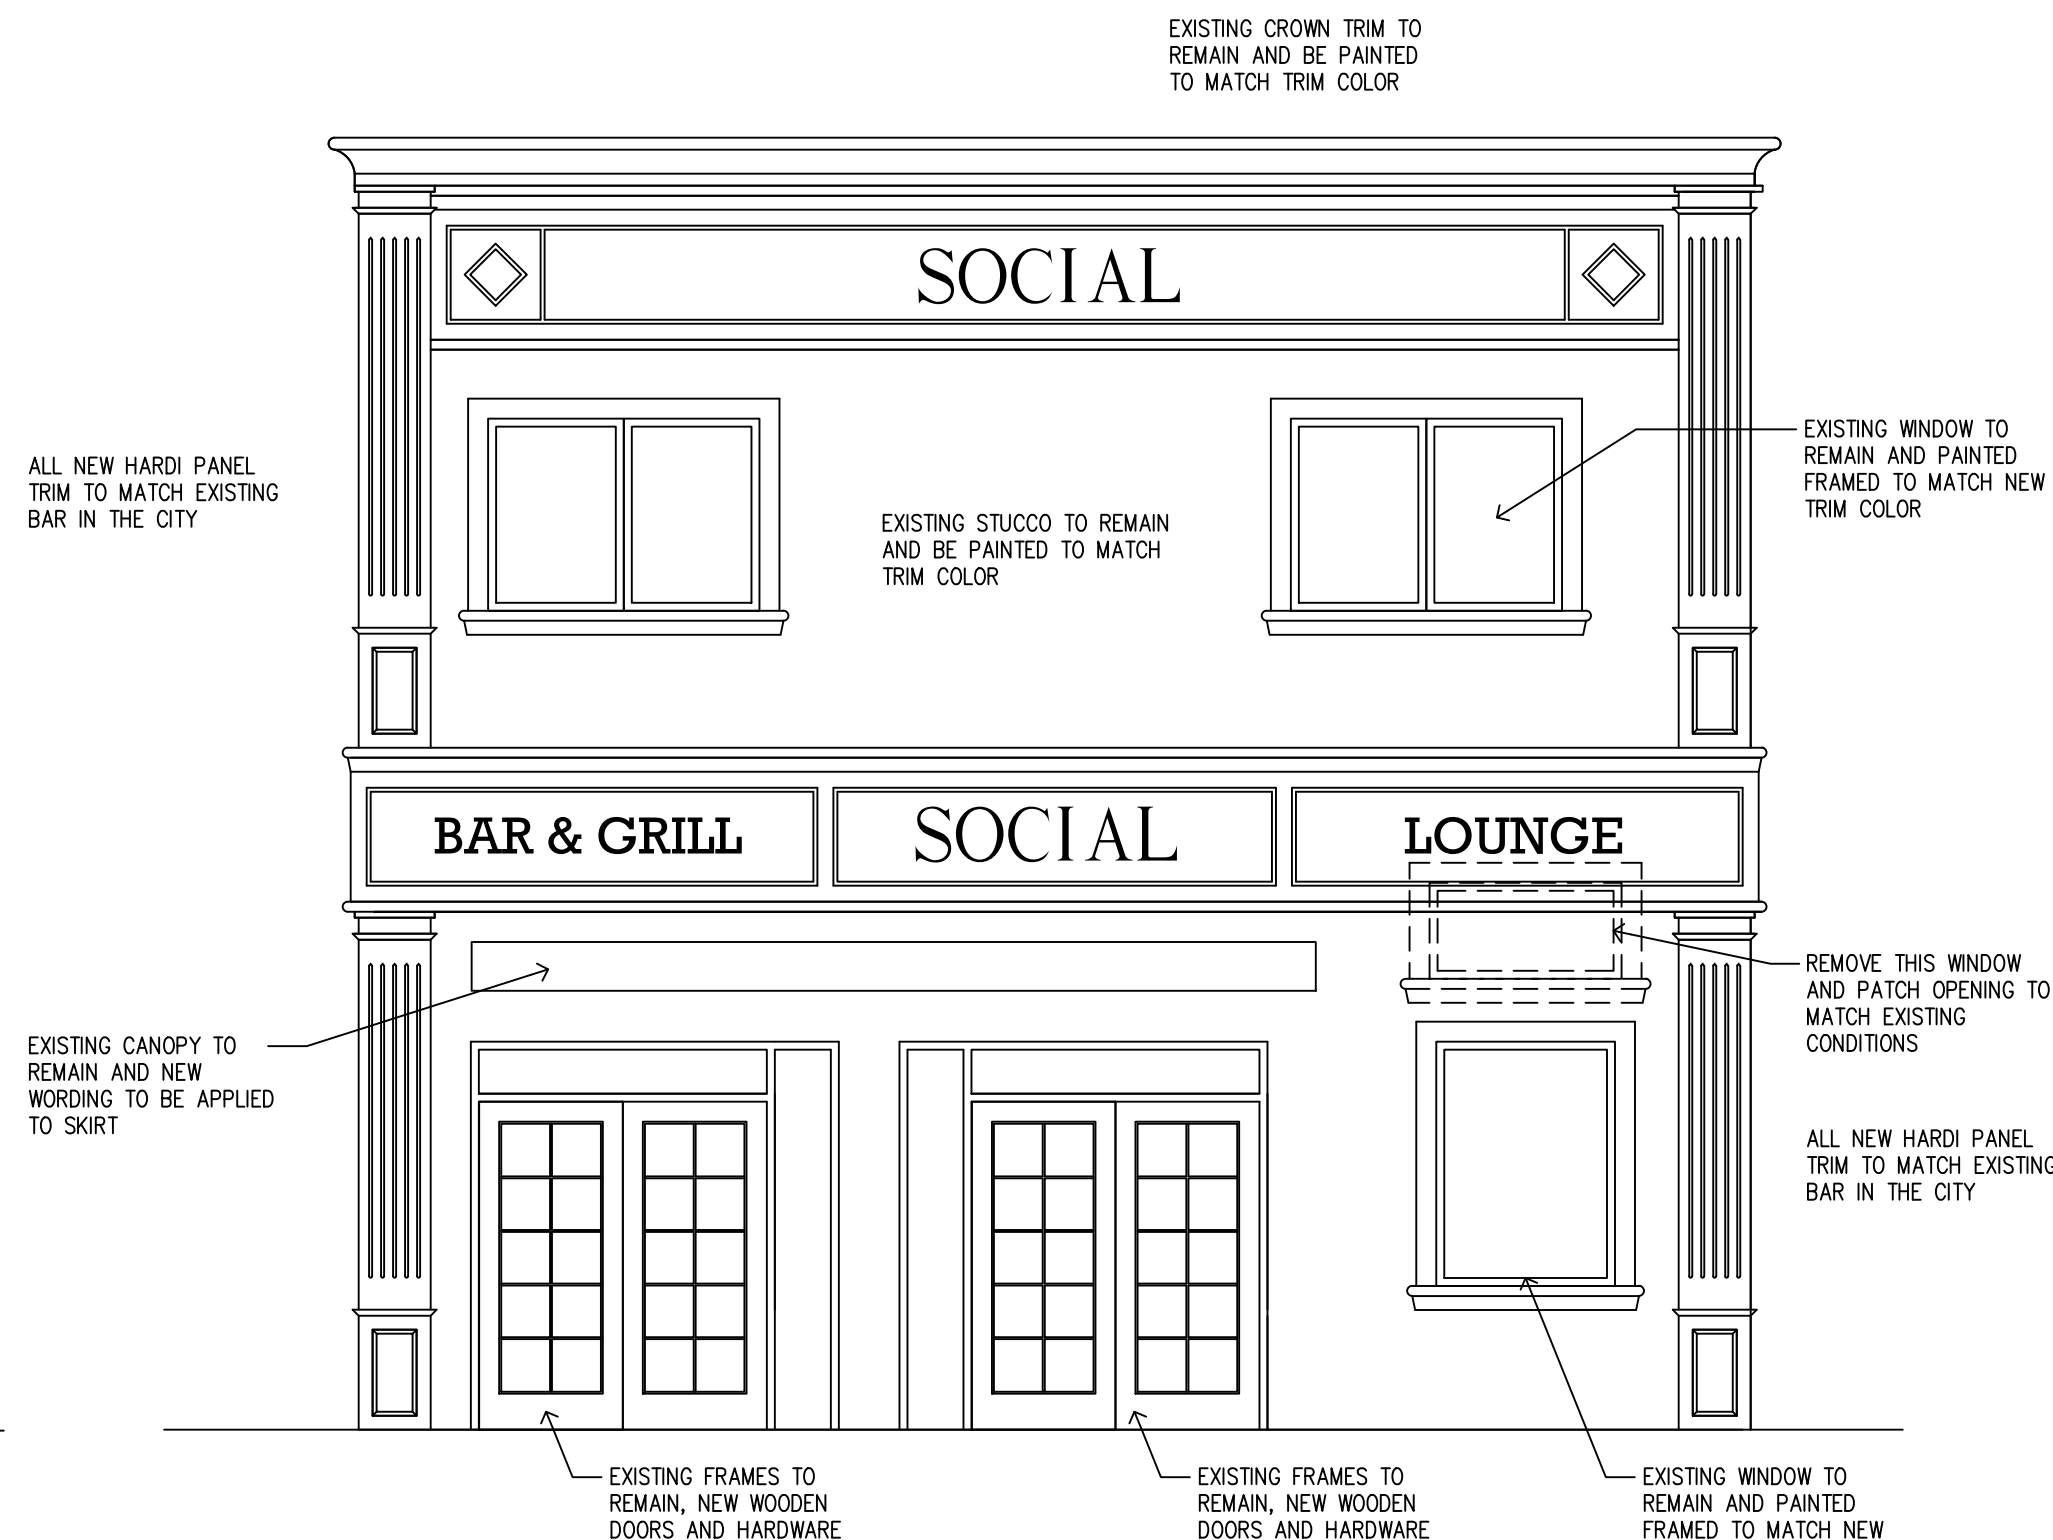


1  
A3 NORTH ELEVATION  
SCALE: 1/4" = 1'-0"

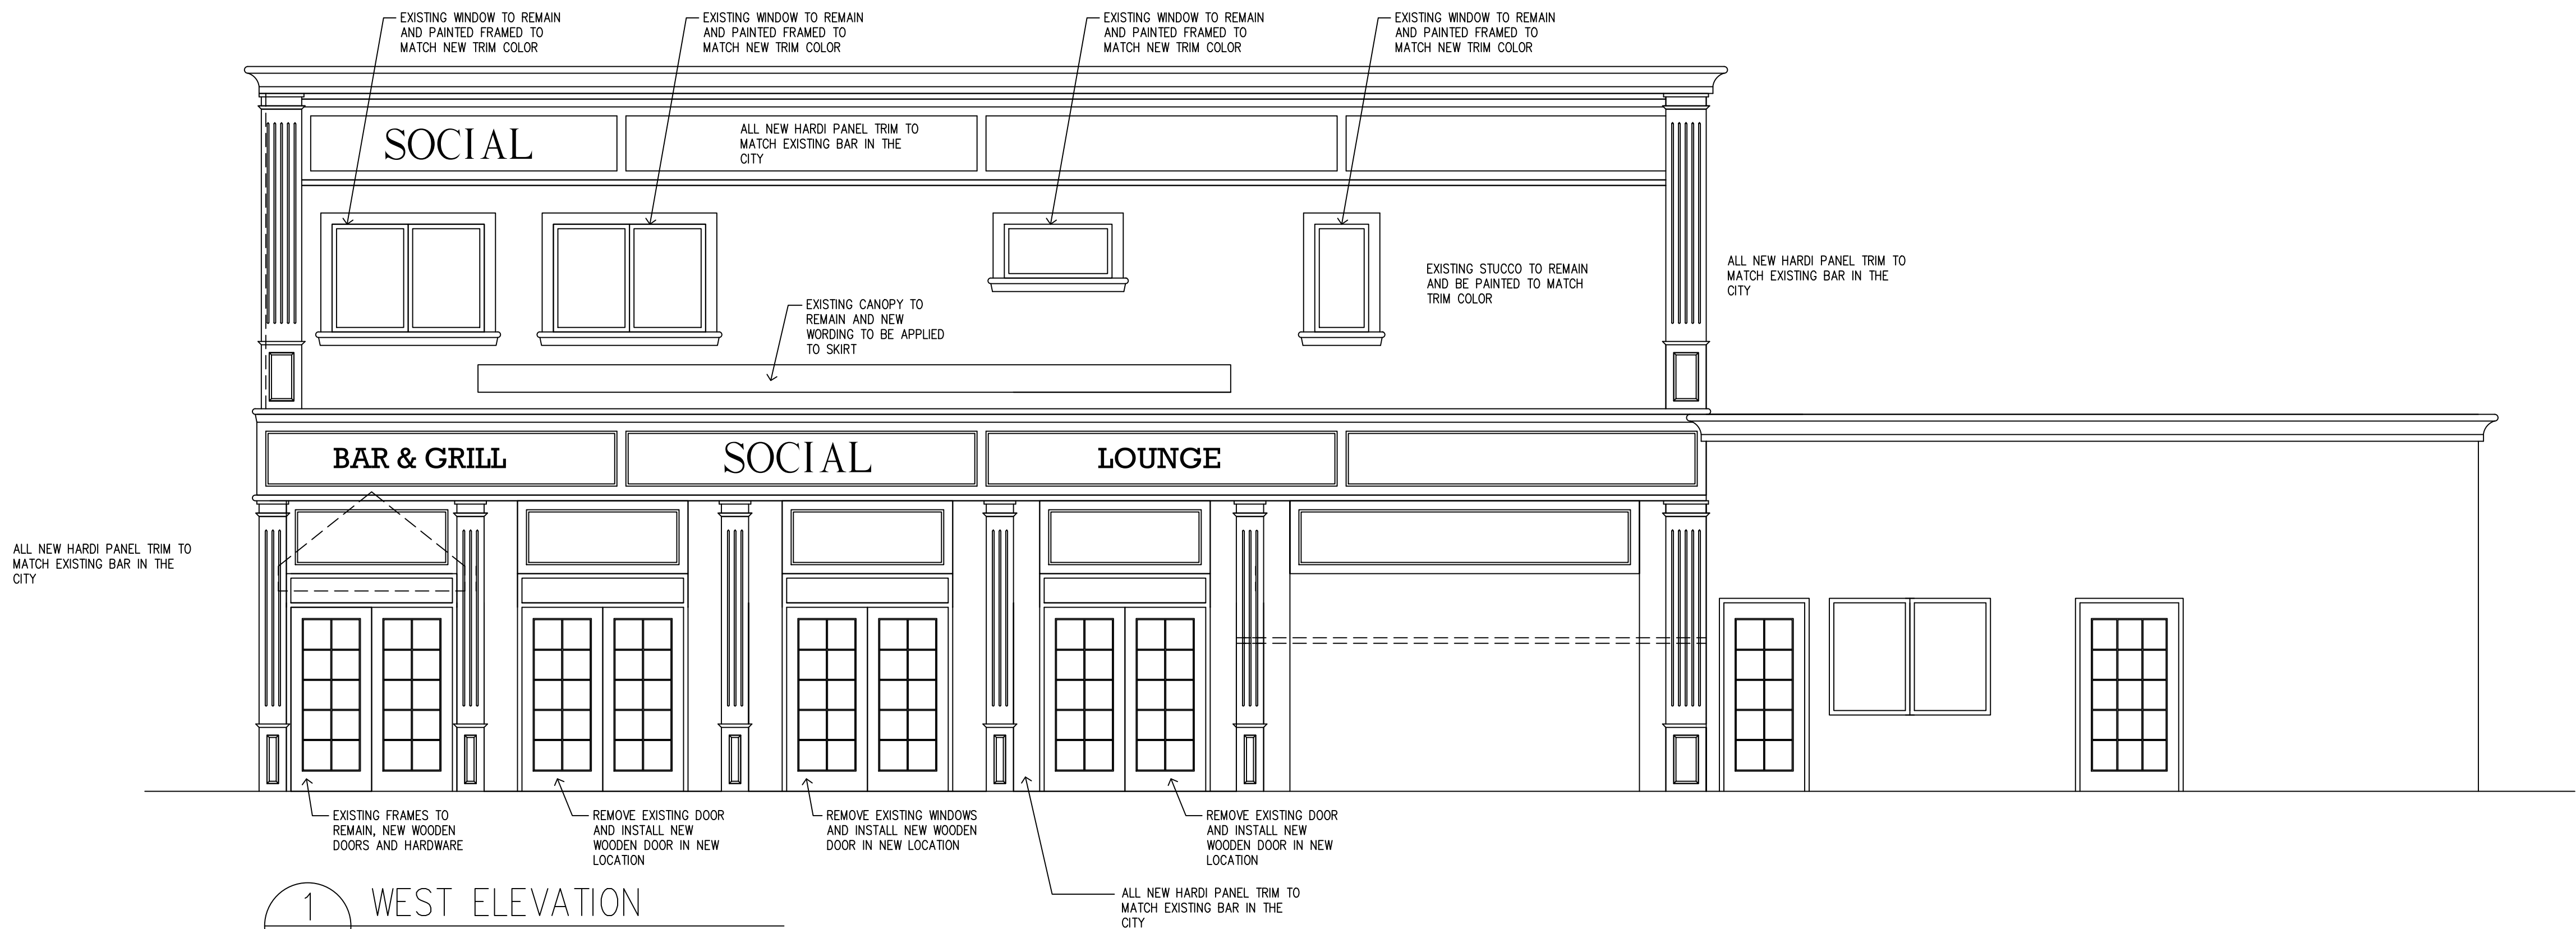

1  
A3 WEST ELEVATION  
SCALE: 1/4" = 1'-0"

Thomas Vulpis Jr., R.A.  
7 Crystal Brook Hollow Road  
Port Jefferson N.Y. 11777

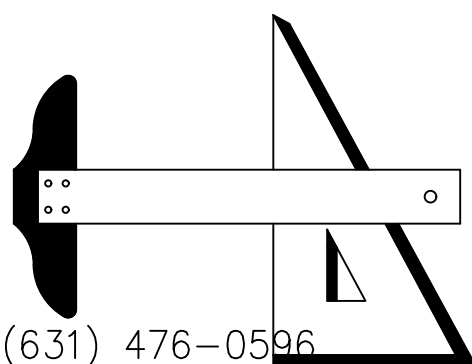

Phone: (631) 476-0596  
Fax: (631) 476-0596  
Email: TVULPIS@OPTONLINE.NET

Structural Engineer:

Name

Street  
City, State, Zip  
Phone, Fax

M/E/P Engineer:

Name

Street  
City, State, Zip  
Phone, Fax

Landscape Architect:

Name

Street  
City, State, Zip  
Phone, Fax

Civil Engineer:

Name

Street  
City, State, Zip  
Phone, Fax

Seal:

Unauthorized attention or addition to this document is a violation of Section 7-201 of the New York State Education Law. These documents (or copies of any thereof) prepared by or bearing the seal of the Architect / Engineer, shall not be reused for any extensions of the project or any other project without the written consent of the Architect / Engineer.

Project:

Proposed

Social  
Building

906 West Beech Street  
Long Beach, N.Y.

Addenda / Revisions:

| Number | Date | Description |
|--------|------|-------------|
| ▲      |      |             |
| ▲      |      |             |
Date: May 9, 2007

Scale: AS-NOTED

Drawn By: TLV

Checked By: TLV

Drawing Title:

EXTERIOR-ELEVATIONS

Drawing Number:

A-3