



ORLANDO
407.971.8888
TAMPA
727.548.5565

www.measureDYNAMICS.COM

PREPARED FOR:

STEWART REALTY ADVISORS

PO BOX 933578
LAKE MARY, FLORIDA 32795

PROJECT NAME:

2290 NORTH RONALD REAGAN BOULEVARD
SUITES 152 & 156
LONGWOOD, FLORIDA 32750

PROJECT NUMBER:

24-0812

DRAWN BY:

BJM

CHECKED BY:

LAC

DATE:

SEPTEMBER 2024

SCALE:


3/32" = 1'-0"

SHEET TITLE:

FLOOR PLAN

SHEET NUMBER:

A-1

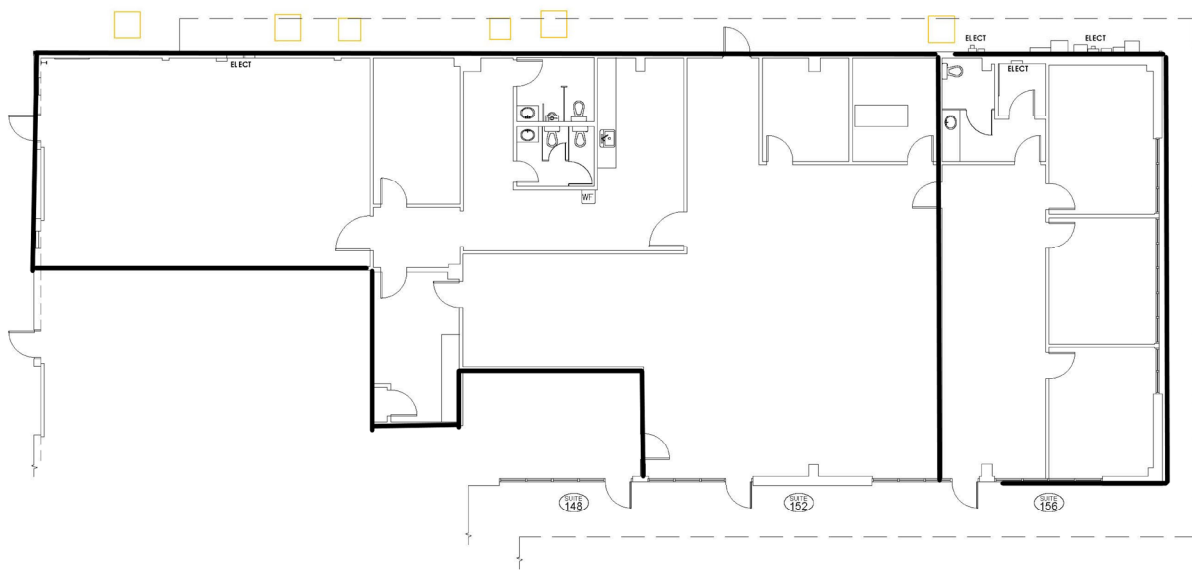

SCALE:

