




14-00000
FIRST FLOOR PLAN

Approximate Foliage	
1st Floor	3600 sq'
2nd Floor	2400 sq'
Basement	2400 sq'
Plumb	9 sq'
Total Covered	8400 sq'

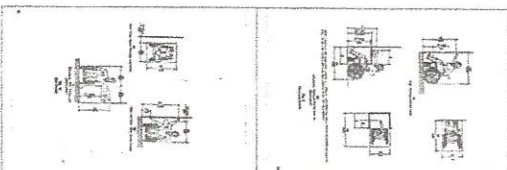

4.2.3. **Forward Search.** If the *clean* floor is chosen, the *staircase* forward approach is followed, i.e. the staircase forward approach is followed until the end of the *clean* floor. The *clean* floor is then chosen as the next floor. The *clean* forward approach is a refinement of the *staircase* and *clean* floors only, but as shown in Fig. 5, (b).

PAI

PATRICIA JOHNSON, INC.
INTERIOR DESIGN
 HOUSTON, TEXAS 77075
 TEL. 281 - 231 - 7571
 FAX. 281 - 231 - 7346
CHIEF INTERIOR DESIGNER
 CREDENTIALED

SYNOPSIS
PROJECT SUMMARY
PHASES

THIS CONSTRUCTION FOR
RENTAL OFFICES

DATE OF 12/12

CLIENT NAME	PAI
CLIENT ADDRESS	12345678
CLIENT PHONE	98765432
CLIENT FAX	10987654
CLIENT E-MAIL	PAI@PAI.COM
CLIENT WEBSITE	WWW.PAI.COM
CLIENT TYPE	RENTAL OFFICE
CLIENT SIZE	10,000 SQ. FT.
CLIENT LOCATION	HOUSTON, TEXAS
CLIENT STATUS	NEW
CLIENT COMMENTS	SEE ATTACHED
CLIENT DATE	12/12/12

These drawings and specifications are prepared by PAI and are not to be used for any other project without the written consent of PAI. The drawings and specifications are prepared by PAI and are not to be used for any other project without the written consent of PAI. The drawings and specifications are prepared by PAI and are not to be used for any other project without the written consent of PAI.


PLAN NUMBER

DATE: 12/12/12
SHEET NUMBER

A07

02/11

SECOND FLOOR PLAN

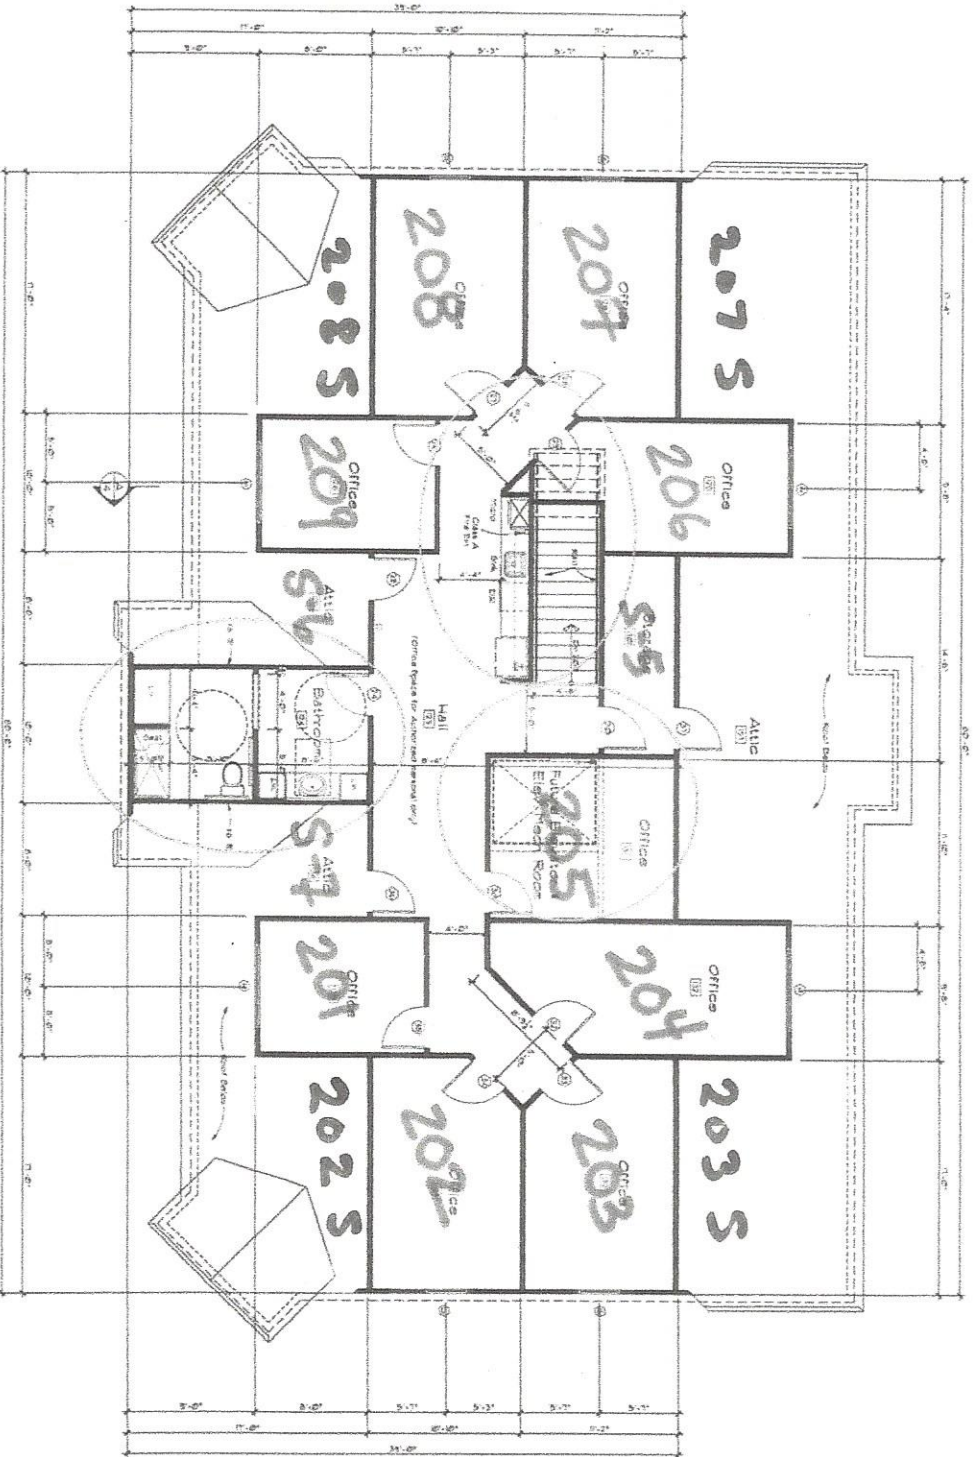

1. Work under the floor of the building to install a new floor system.
2. Work under the floor of the building to install a new floor system.
3. Work under the floor of the building to install a new floor system.