


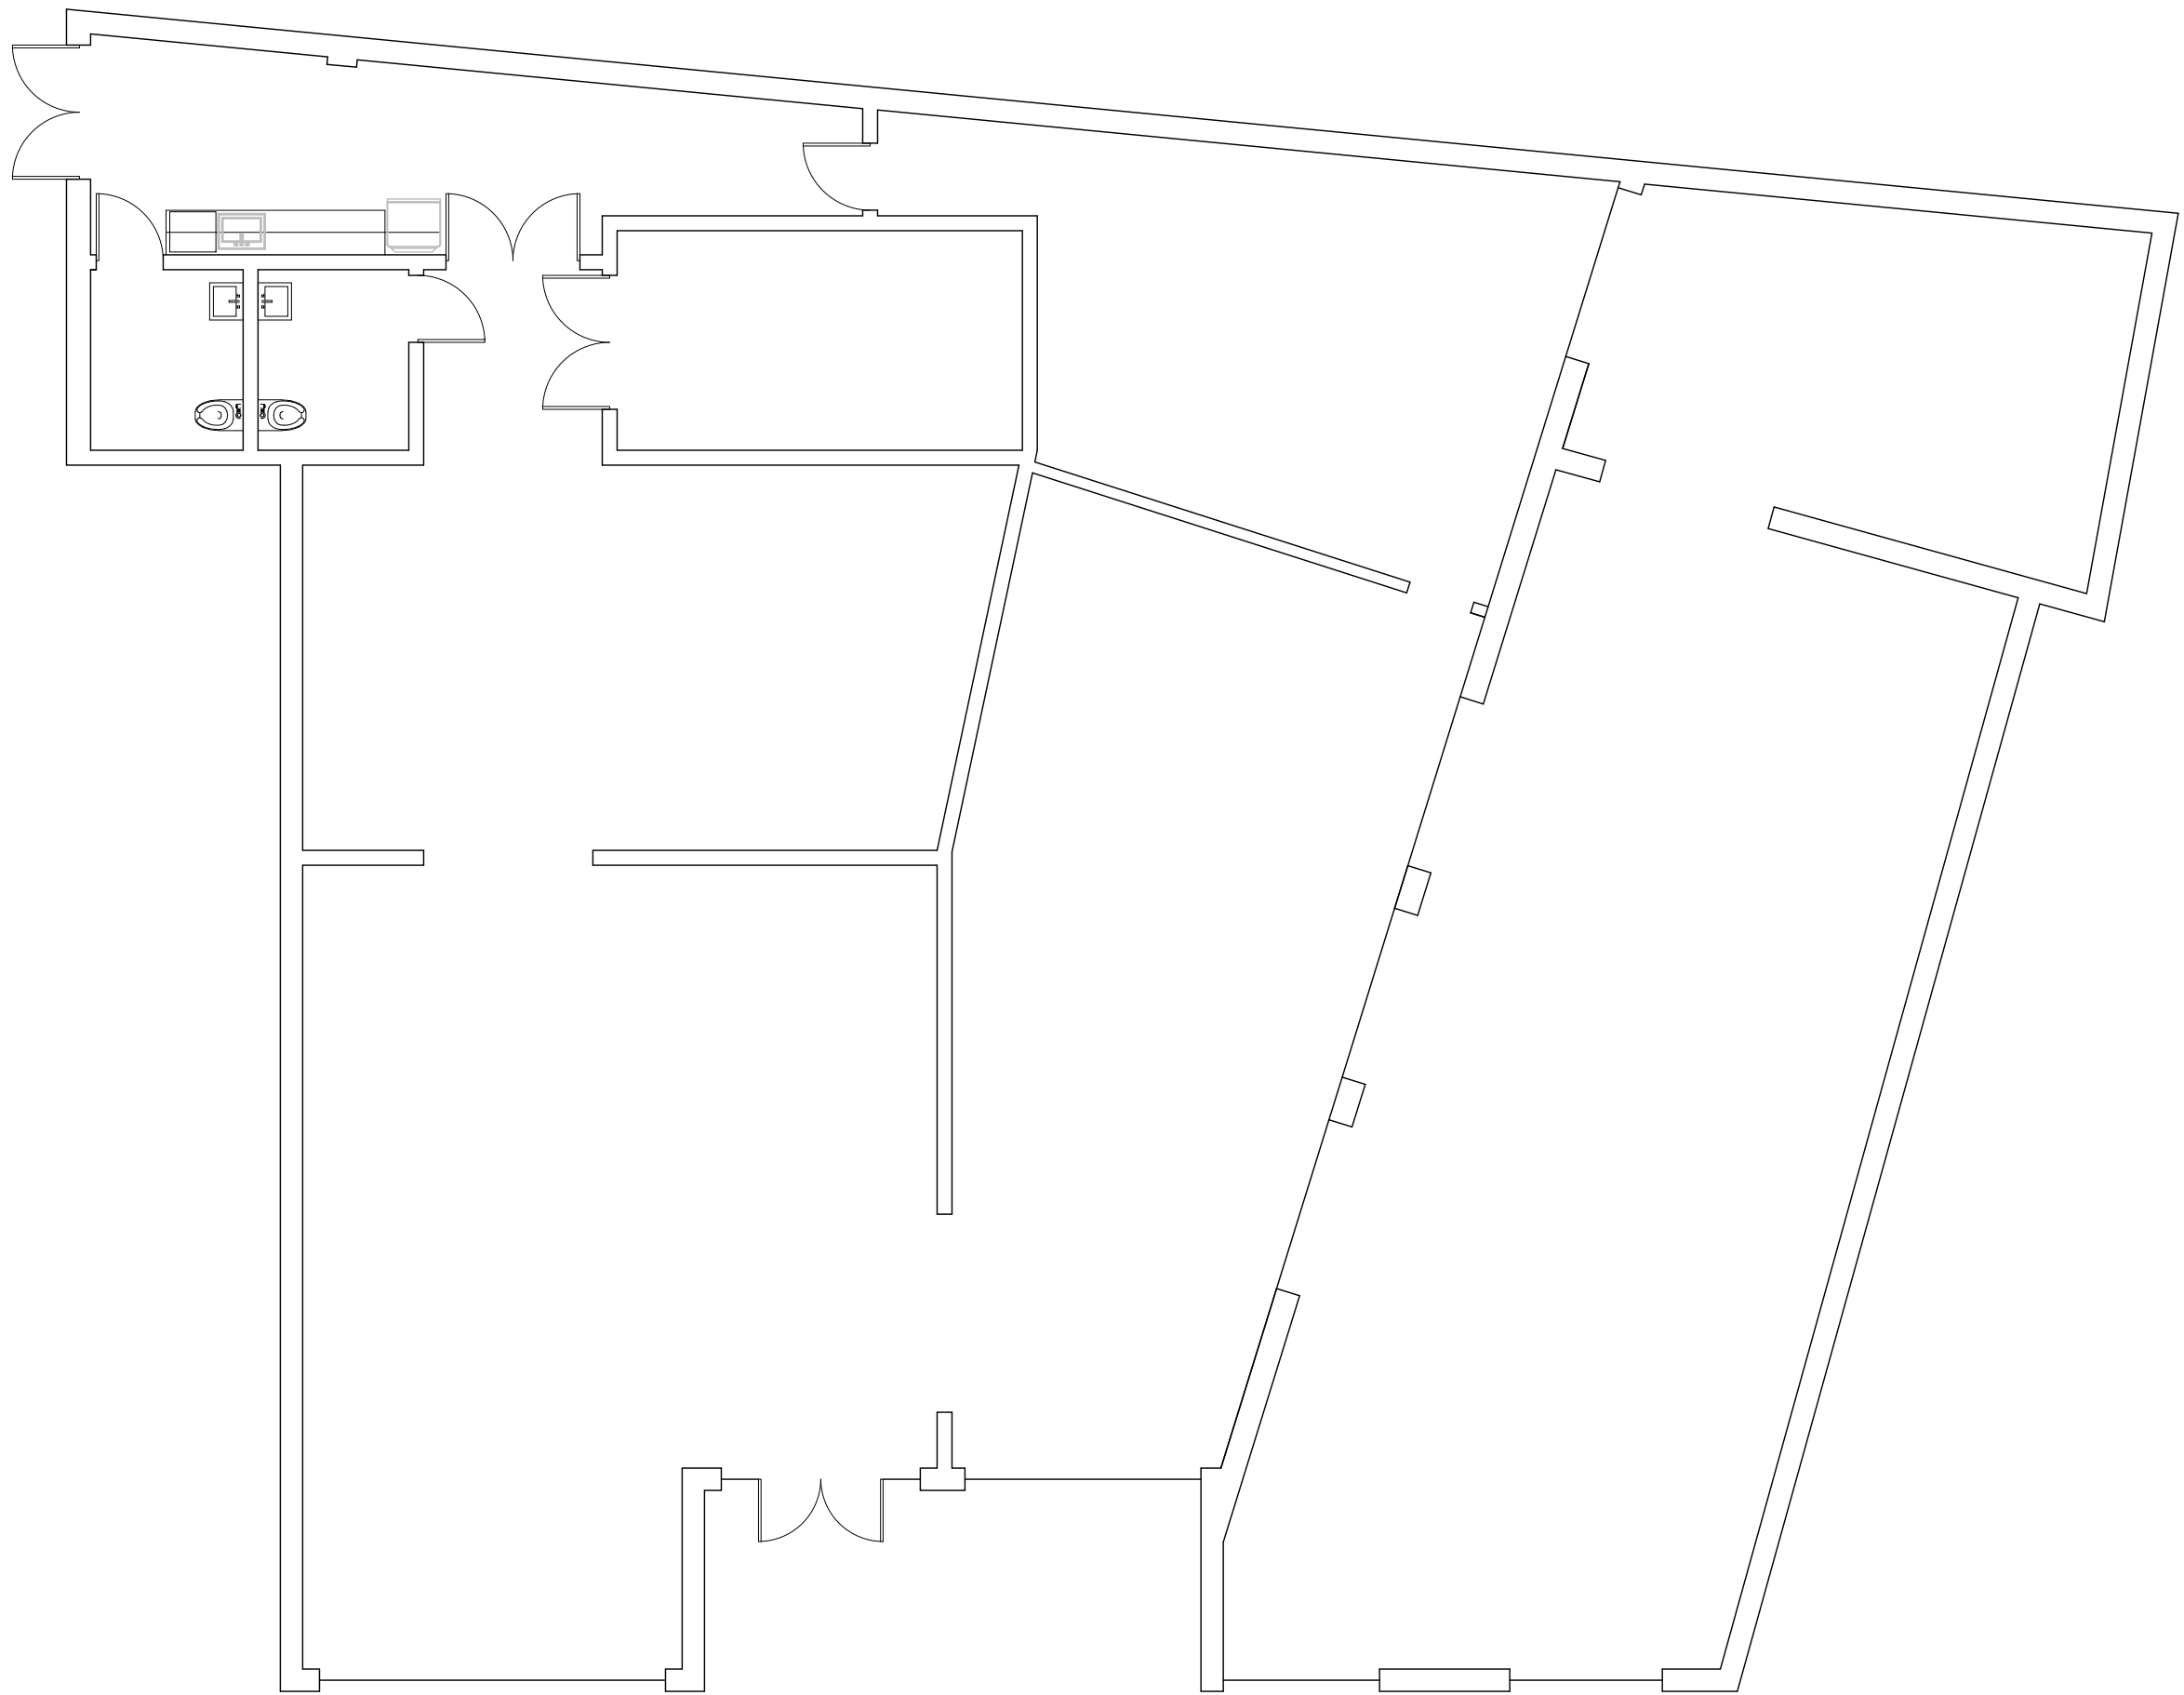

887 HOWELL MILL ROAD - FLOOR PLAN

SCALE : 1/8" = 1'-0"

