


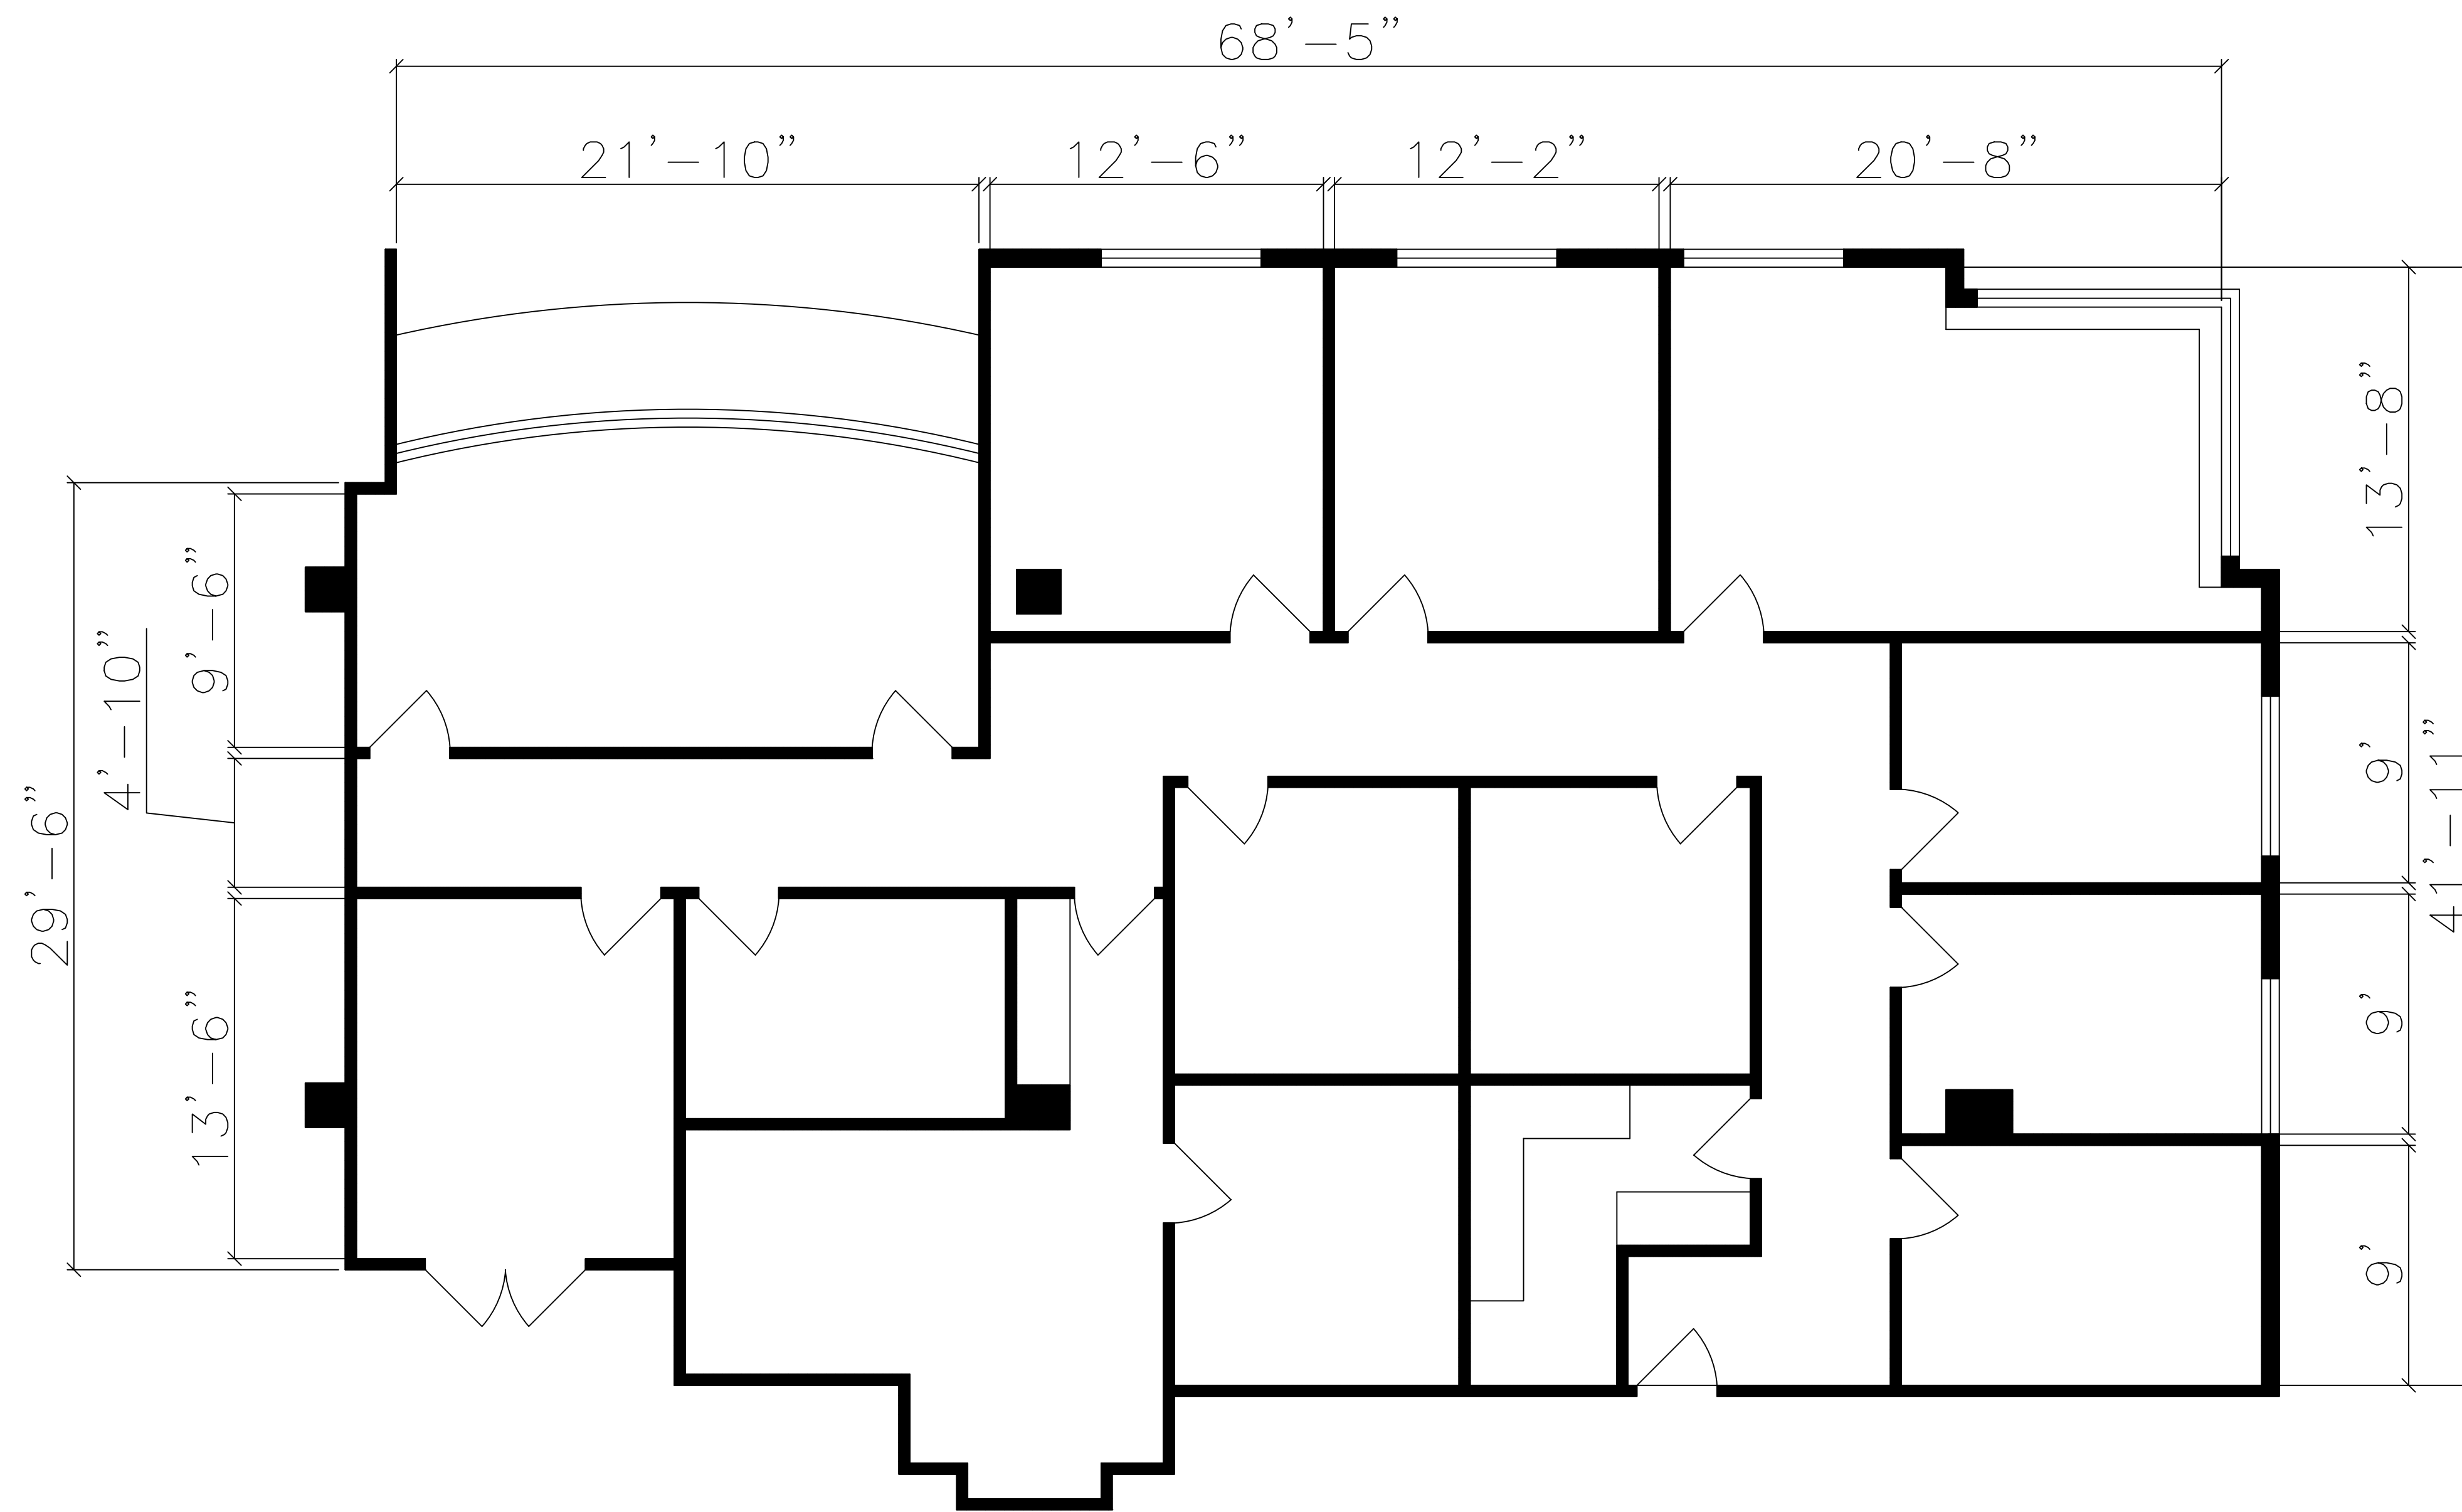

FLOOR PLAN— UNIT 302
SCALE: N.T.S.

657 South Dr,
Miami Springs, FL.,
33166

REVISIONS		
#	DATE	

DRAWING TITLE
FLOOR PLAN UNIT 302

PROJECT NO.
DRAWN BY: A.S.

DRAWING NUMBER
A—1