



Building Dimensions = 66.5' x 125'

DIVERSEY AVE.

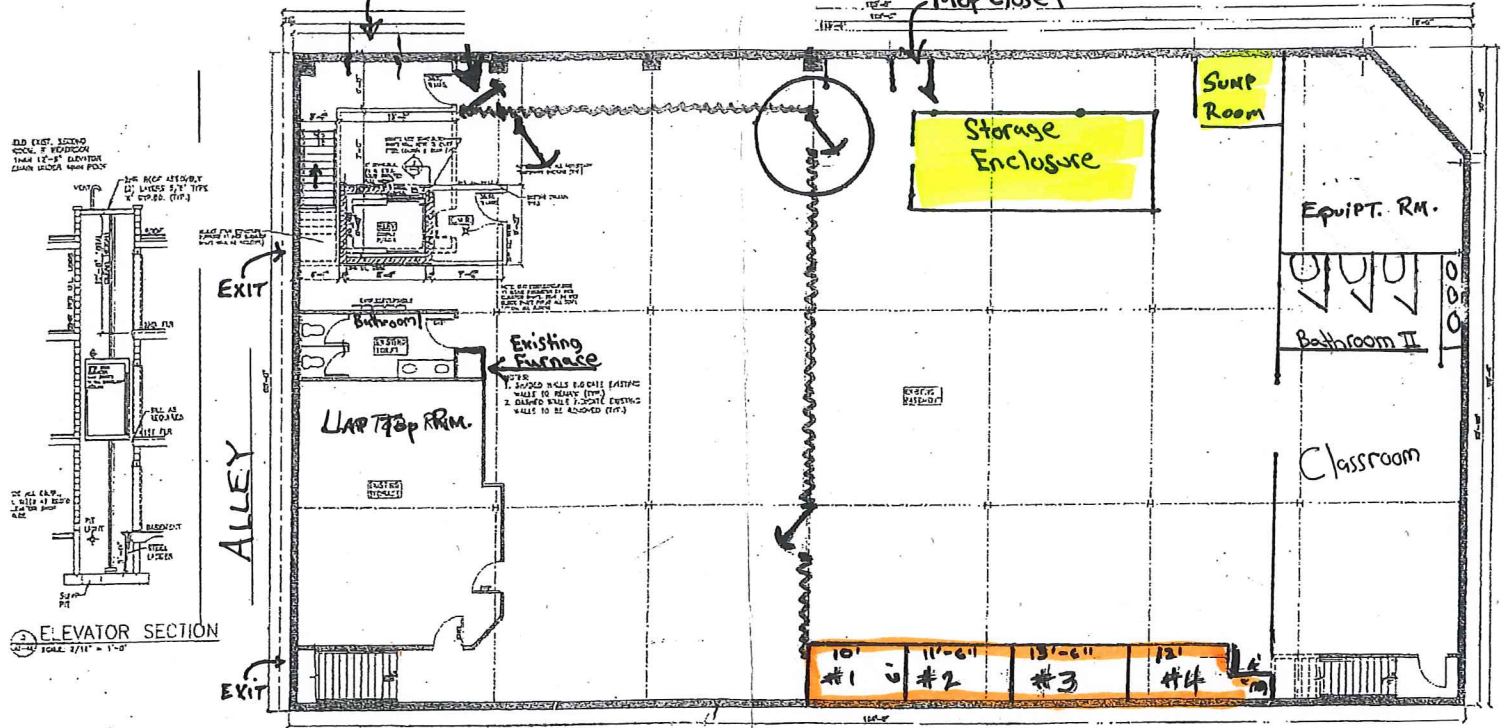

KIMBALL AVE.

 

⊕ BASEMENT FLOOR PLAN  
SCALE 3/16" = 1'-0"

		LOCKERS	
Vacant	#1	6' x 10'	60 S.F.
Vacant	#2	6' x 11'-6"	69 S.F.
Nuclear Eng.	#3	6' x 13'-6"	82 S.F.
Man. Rm.	#4	6' x 12'	84 S.F.
		3' x 4'	

DIVERSEY-KIMBALL BUILDING  
3401-11 W. Diversey, Chicago, IL

- Bldg Space
- Optional