




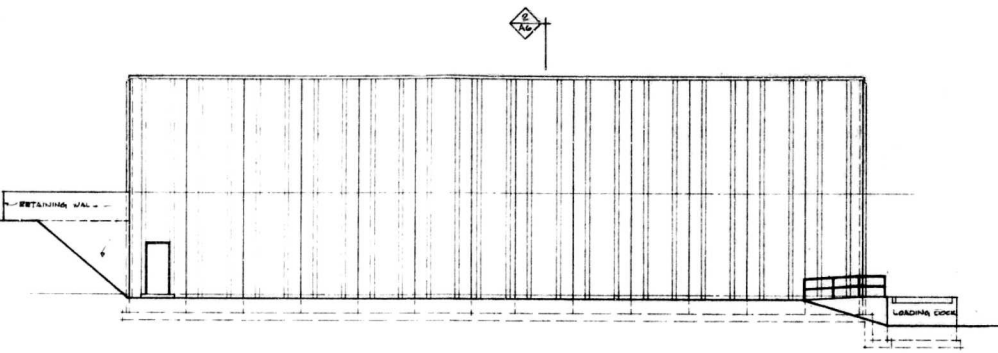


WEST ELEVATION
SCALE 1/8" = 1'-0"

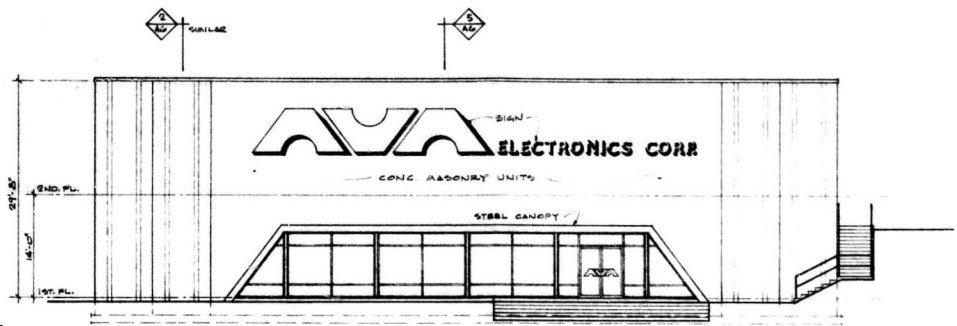

EAST ELEVATION
SCALE 1/8" = 1'-0"

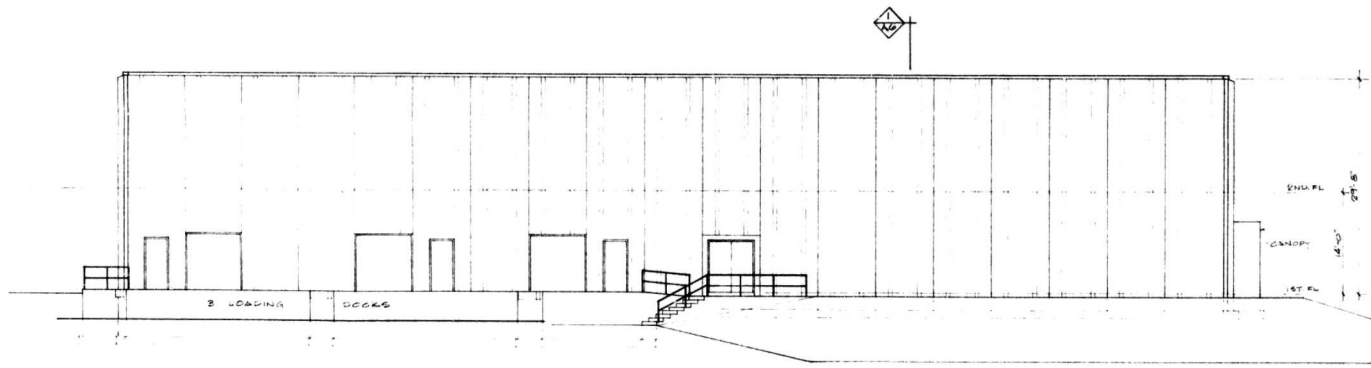

SOUTH ELEVATION
SCALE 1/8" = 1'-0"

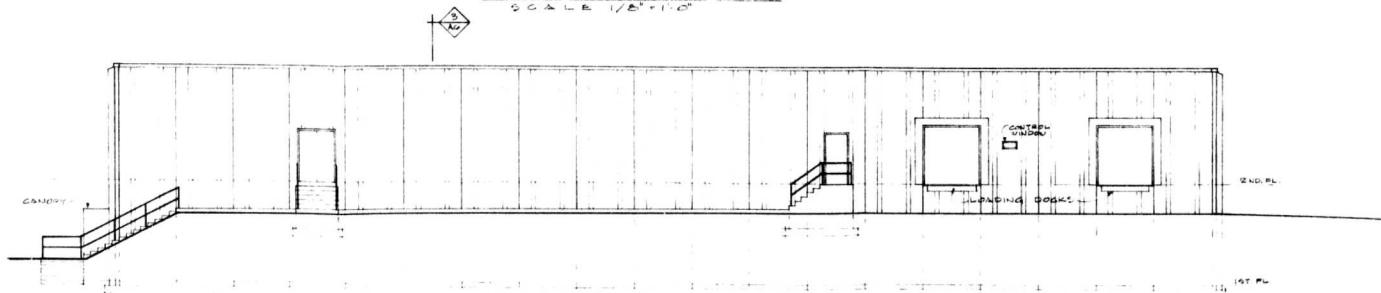

NORTH ELEVATION
SCALE 1/8" = 1'-0"



DATE	NO.	REVISIONS	BY
ELEVATIONS			
PROJECT	NEW OFFICE AND MANUFACTURING BUILDING		
LOCATION	UPPER DAREY TOWNSHIP, DELAWARE CO., PENNA.		
SHEET	ADDRESS AVA ELECTRONICS, LANSDOWNE, PA.		
SCALE	1/8" = 1'-0"	J. LEE THORNE, REG. ARCHITECT	76104
DESIGNED BY	HIGHLAND PARK, OHIO 44130	8126 ARBUSTION AVENUE	
DRAWN BY	THE		
DATE			
ALL DIMENSIONS MUST BE CHECKED BY CONTRACTOR AND ARCHITECT MUST BE NOTIFIED OF ANY DISCREPANCIES BEFORE PROCEEDING WITH WORK.			