

Exterior Interior

First Floor 1,953 SF 1,764 SF
 Second Floor 2,064 SF 1,522 SF

Total 4,017 SF 3,286 SF



**INNOVATIVE
DESIGN**


850 W. MORGAN STREET
 RALEIGH, NORTH CAROLINA 27603
 919-832-6303
 919-832-3339 FAX

Room Finish Schedule								
Room Number	Room Name	Area	Floor Finish	Base Finish	Wall Finish	Ceiling Finish	Ceiling Height	Comments
1	Office 2	319 SF						
2	Server	31 SF						
3	Office 1	131 SF						
4	Library	75 SF						
5	Mechanical	87 SF						
6	Men	46 SF						
7	Women	36 SF						
8	Office 3	151 SF						
9	Storage	93 SF						
10	Printer	99 SF						
11	Office 4	98 SF						
12	Conference	102 SF						
13	Atrium	287 SF						
14	Office 5	113 SF						
15	Conference	159 SF						
16	Closet 2	21 SF						
17	Reception	159 SF						
18	Office 7	71 SF						
19	Office 6	87 SF						
20	Printer	55 SF						
21	Office 8	101 SF						
22	Storage	37 SF						
23	Toilet	35 SF						
24	Kitchenette	33 SF						
25	Bookkeeping	105 SF						
26	Open Office	240 SF						
27	Closet 1	11 SF						

Project Status

SEAL:

Equinox II
 Equinox Partnership
 850 W. Morgan St., Raleigh, NC 27603

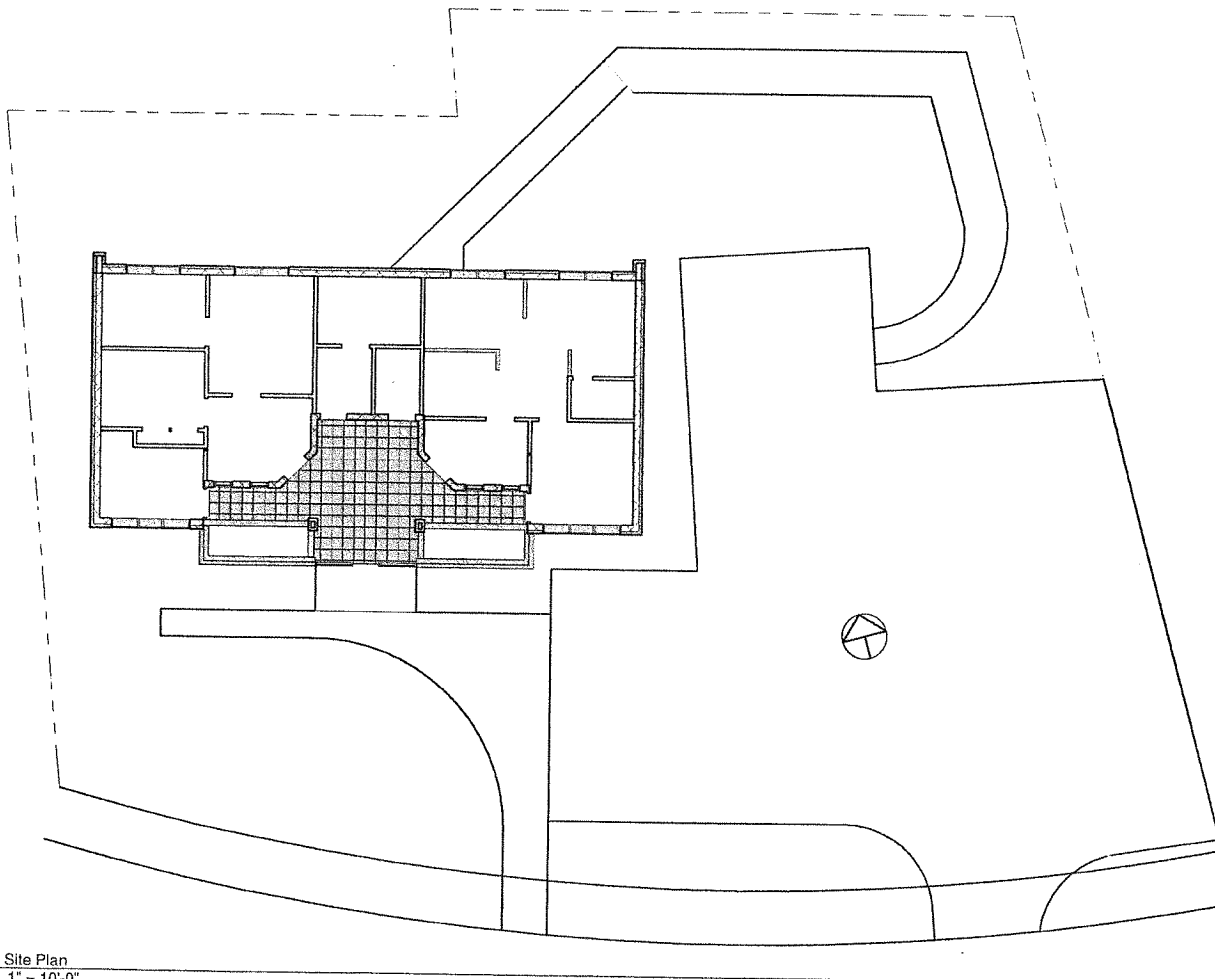

③ Site Plan
 1" = 10'-0"

NO. SUBMISSION DATE

CHECKED BY: L J G

DRAWN BY: L J G

PROJECT NUMBER: 595

SHEET NAME:

Floor & Site Plans

SHEET NUMBER:

