


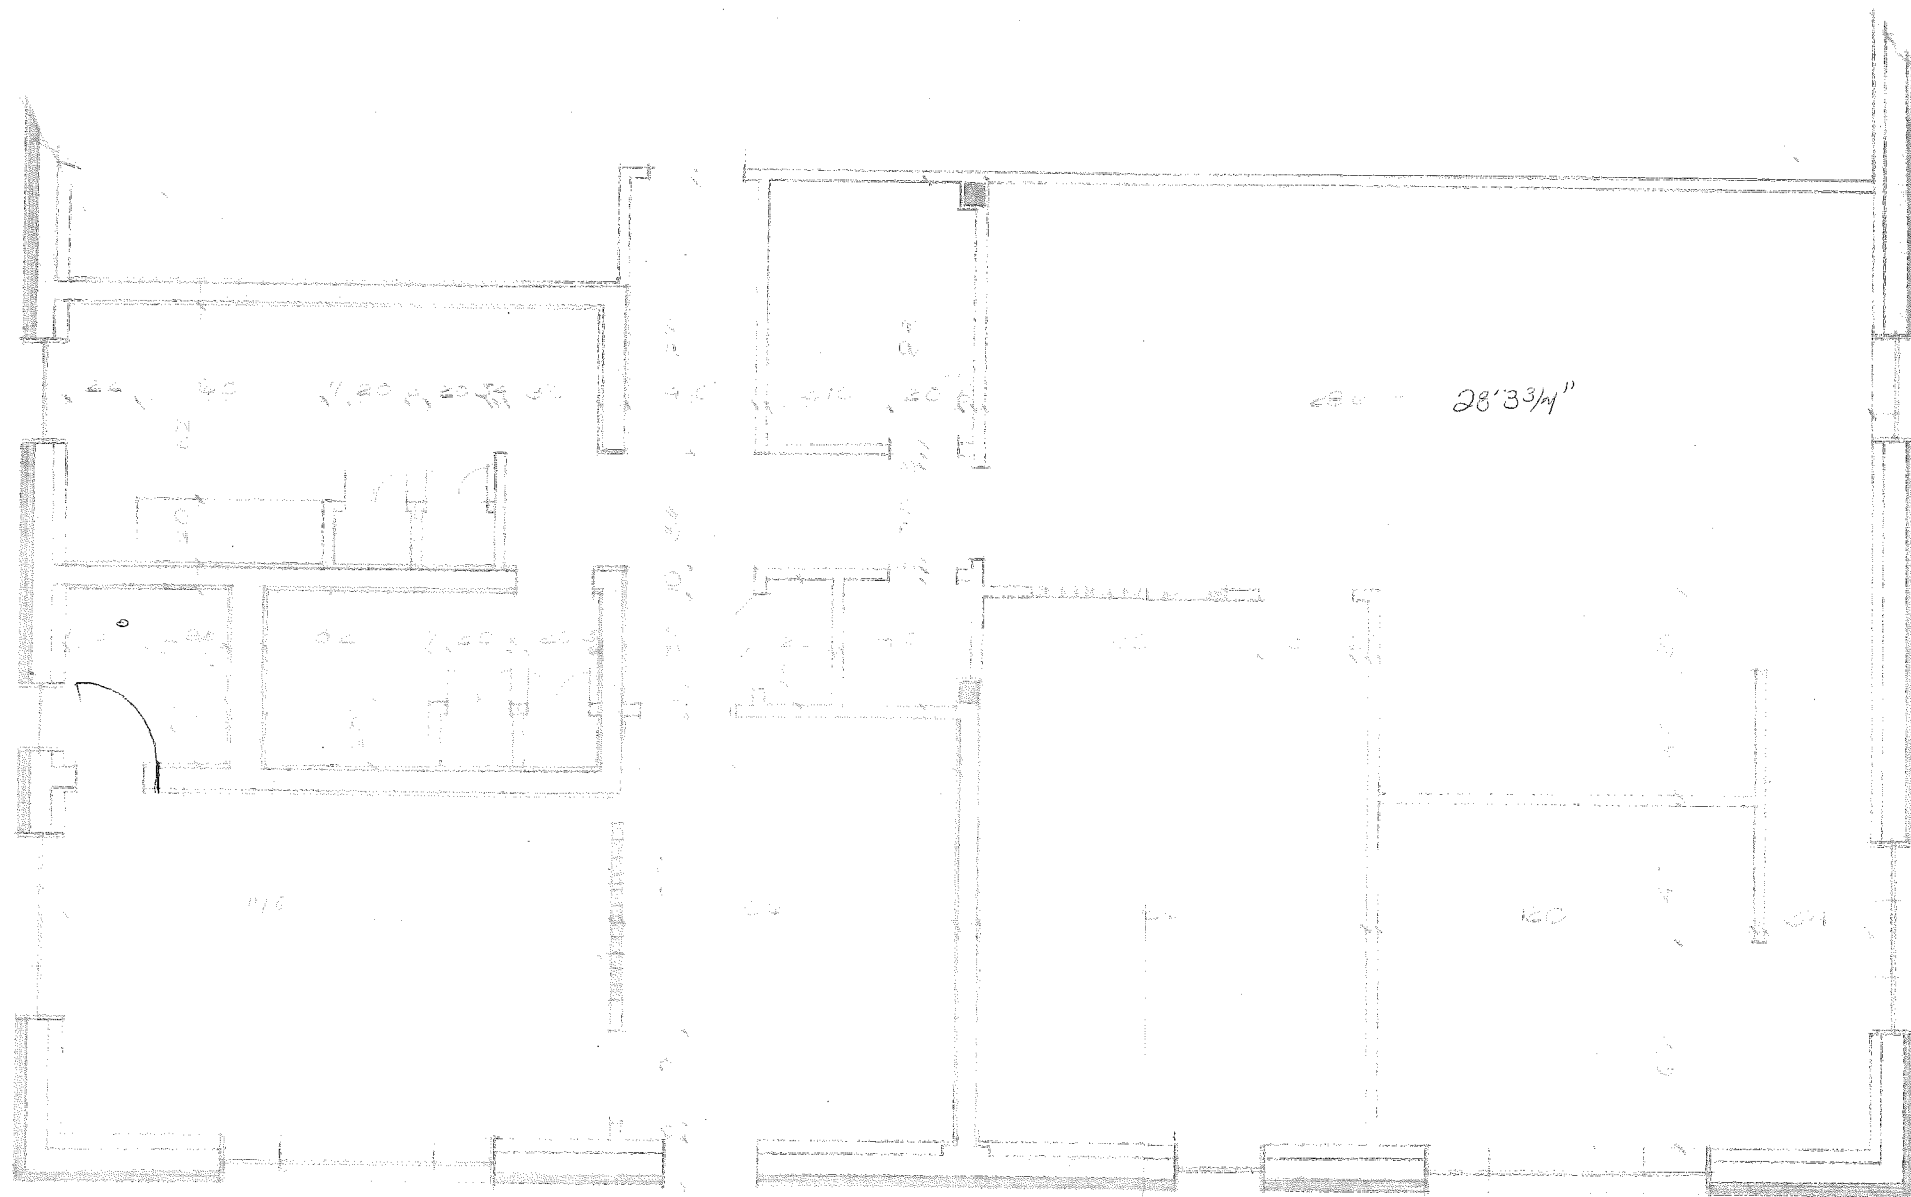

① FLOOR PLAN
 1/2" = 1'-0"

FLOOR PLAN LEGEND	
	NEW FLOORING
	EXISTING FLOORING
	EXISTING WALL

SMS

JOB #:	12004
DESIGNER:	Kimberly Williams
SCALE:	1/2" = 1'-0"
DATE:	December
SHEET #:	1 of 1