


CENTENNIAL FARM

LARIMER COUNTY, COLORADO
PRELIMINARY CONSTRUCTION PLANS

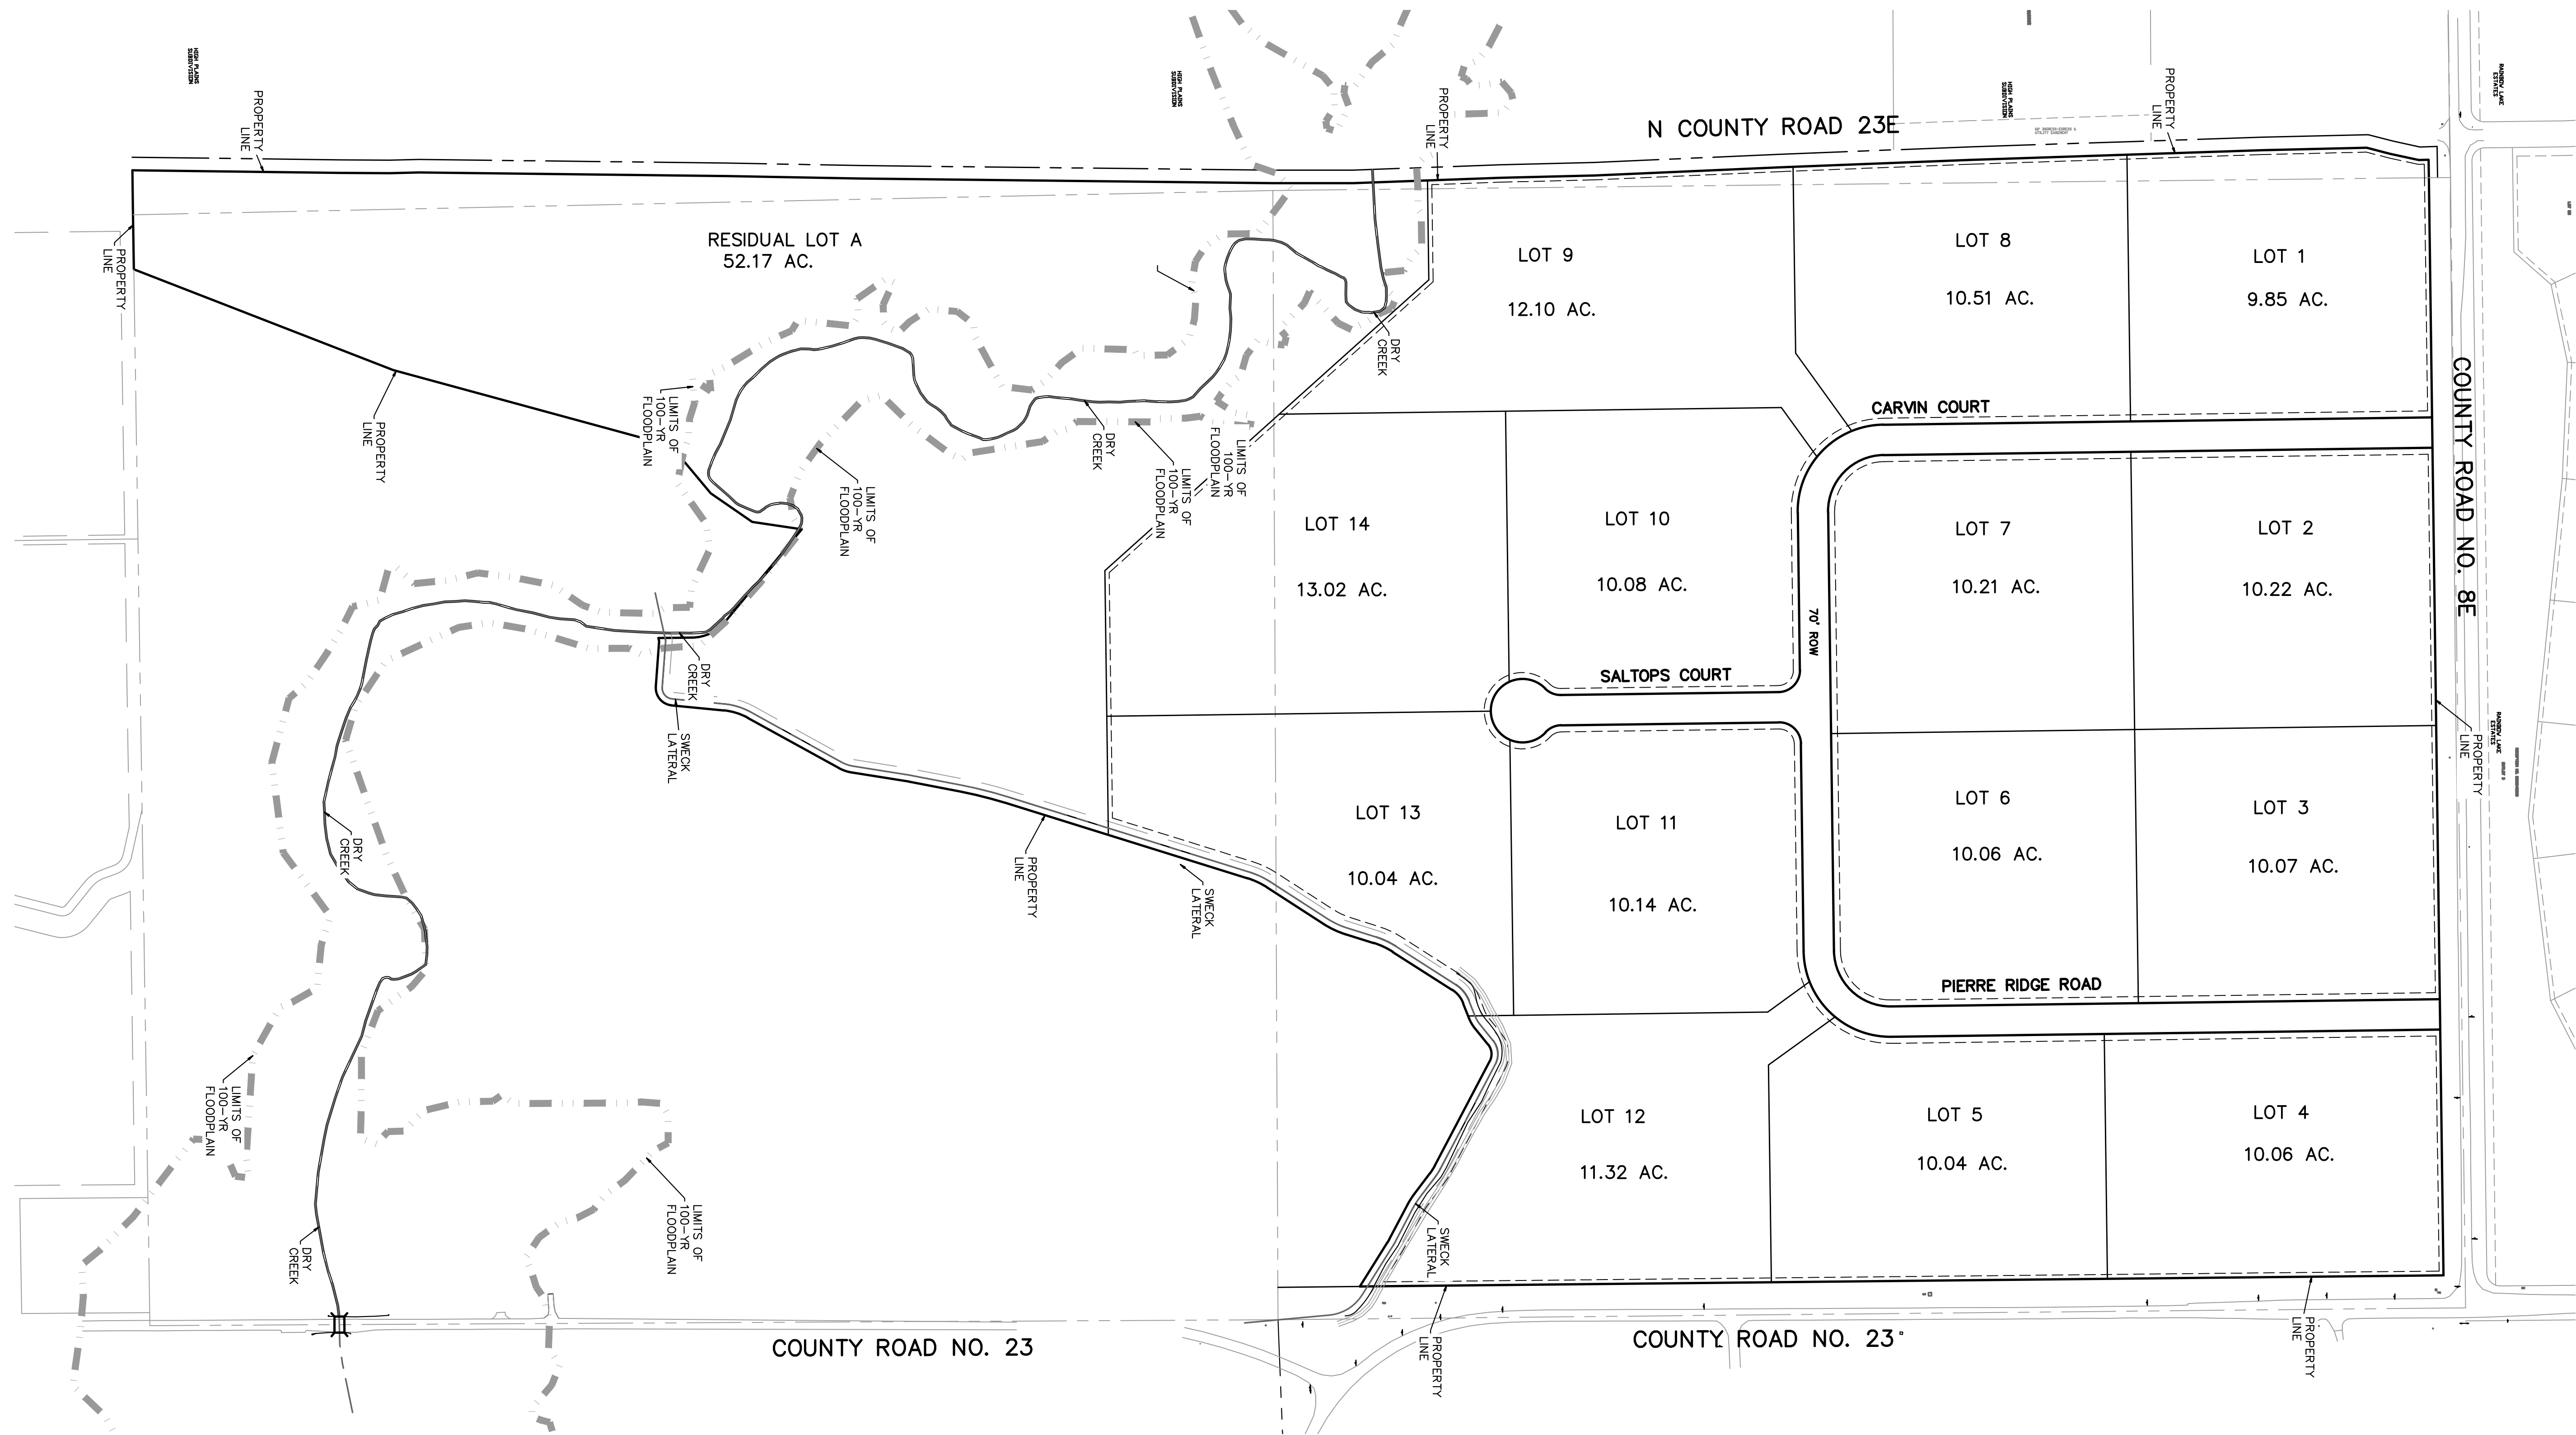

NO.	DATE	DESCRIPTION	BY

**Rocky Ridge
Civil Engineering**

420 21st Ave, Suite 101
Longmont, CO 80501
303.551.6626
http://rockridgecivil.com

CENTENNIAL FARM	JOB NO 634-13
OVERALL SITE PLAN	CAD NO 63413BASE
DATE 05/16/18	

SHEET NO
C2