


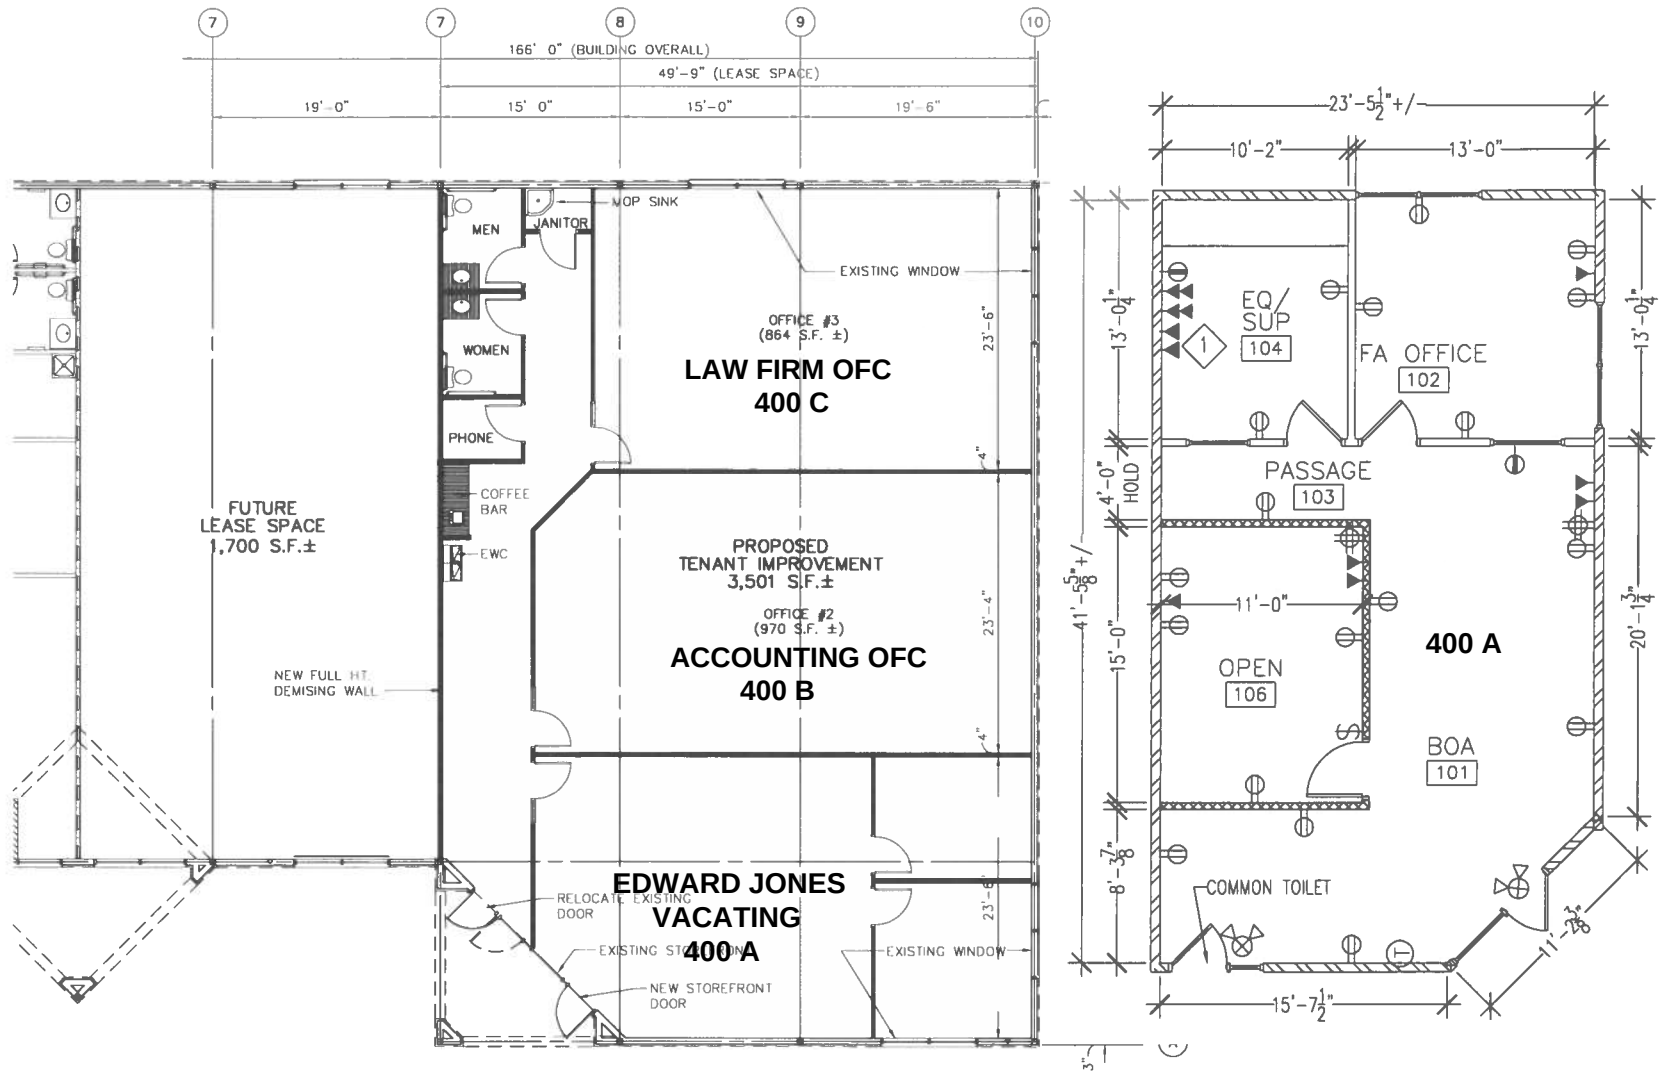

PSRBB
m

INDUSTRIAL GROUP, INC.

1845 NORTHWESTERN SUITE "A"
EL PASO, TEXAS 79912

(915) 877-2020
(915) 877-2998

P.dwg. 10/12/2005

PROPOSED TENANT IMPROVEMENT FLOOR PLAN

SCALE: 1" = 10' - 0"

0515_B-ENFP.DWG 10/12/05 14:29

DATE: 10/11/05
REV: 10/12/05 RRA

PROPOSED TENANT IMPROVEMENT
12350 MONTWOOD, SUITE 400

KERE, INC.

GENERAL CONTRACTORS CONSTRUCTION MANAGERS

A-2