


GARY G. GRIMM, A.I.A. © 2016
PROPERTY OF GARY G. GRIMM, A.I.A.
ALL RIGHTS RESERVED. NO PART OF THIS
DRAWING MAY BE REPRODUCED OR
TRANSMITTED IN ANY FORM OR BY
ANY MEANS, ELECTRONIC OR MECHANICAL,
INCLUDING PHOTOCOPYING, RECORDING,
OR BY ANY INFORMATION STORAGE AND
RETRIEVAL SYSTEM, WITHOUT THE
WRITTEN PERMISSION OF GARY G. GRIMM,
A.I.A. THE USER OF THIS DRAWING
ACKNOWLEDGES THAT THE USER IS
BOUND BY THE TERMS AND CONDITIONS
OF THE LICENSE AGREEMENT FOR THE
SOFTWARE AND/OR HARDWARE USED IN
THE CREATION OF THIS DRAWING.
GARY G. GRIMM, A.I.A. HAS EXPRESS
CONSENT TO THE USER OF THIS
DRAWING FOR THE PURPOSES OF THE
PROJECT ONLY. ANY OTHER USE IS
PROHIBITED.

REVISIONS

DO NOT SCALE THIS
DRAWING.
VERIFY
ON SITE

BROAD MOUNTAIN WINERY
596 HARMAN ROAD, HALIFAX
DAUPHIN COUNTY, PA.

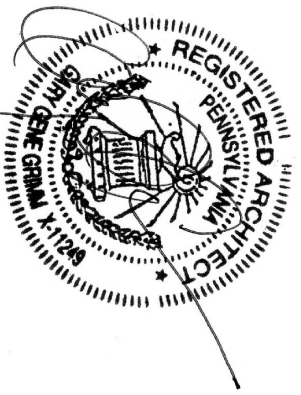

GARY G. GRIMM, A.I.A.
124 MAHANTONGO CREEK ROAD
DALMATIA, PA. 17017
570-758-2554
ggrimm48@comcast.net

DWN BY: GGG


CHK BY: GGG

DATE: 7-29-16

PROJECT NO.
1611


DRAWING
NO.

A-2

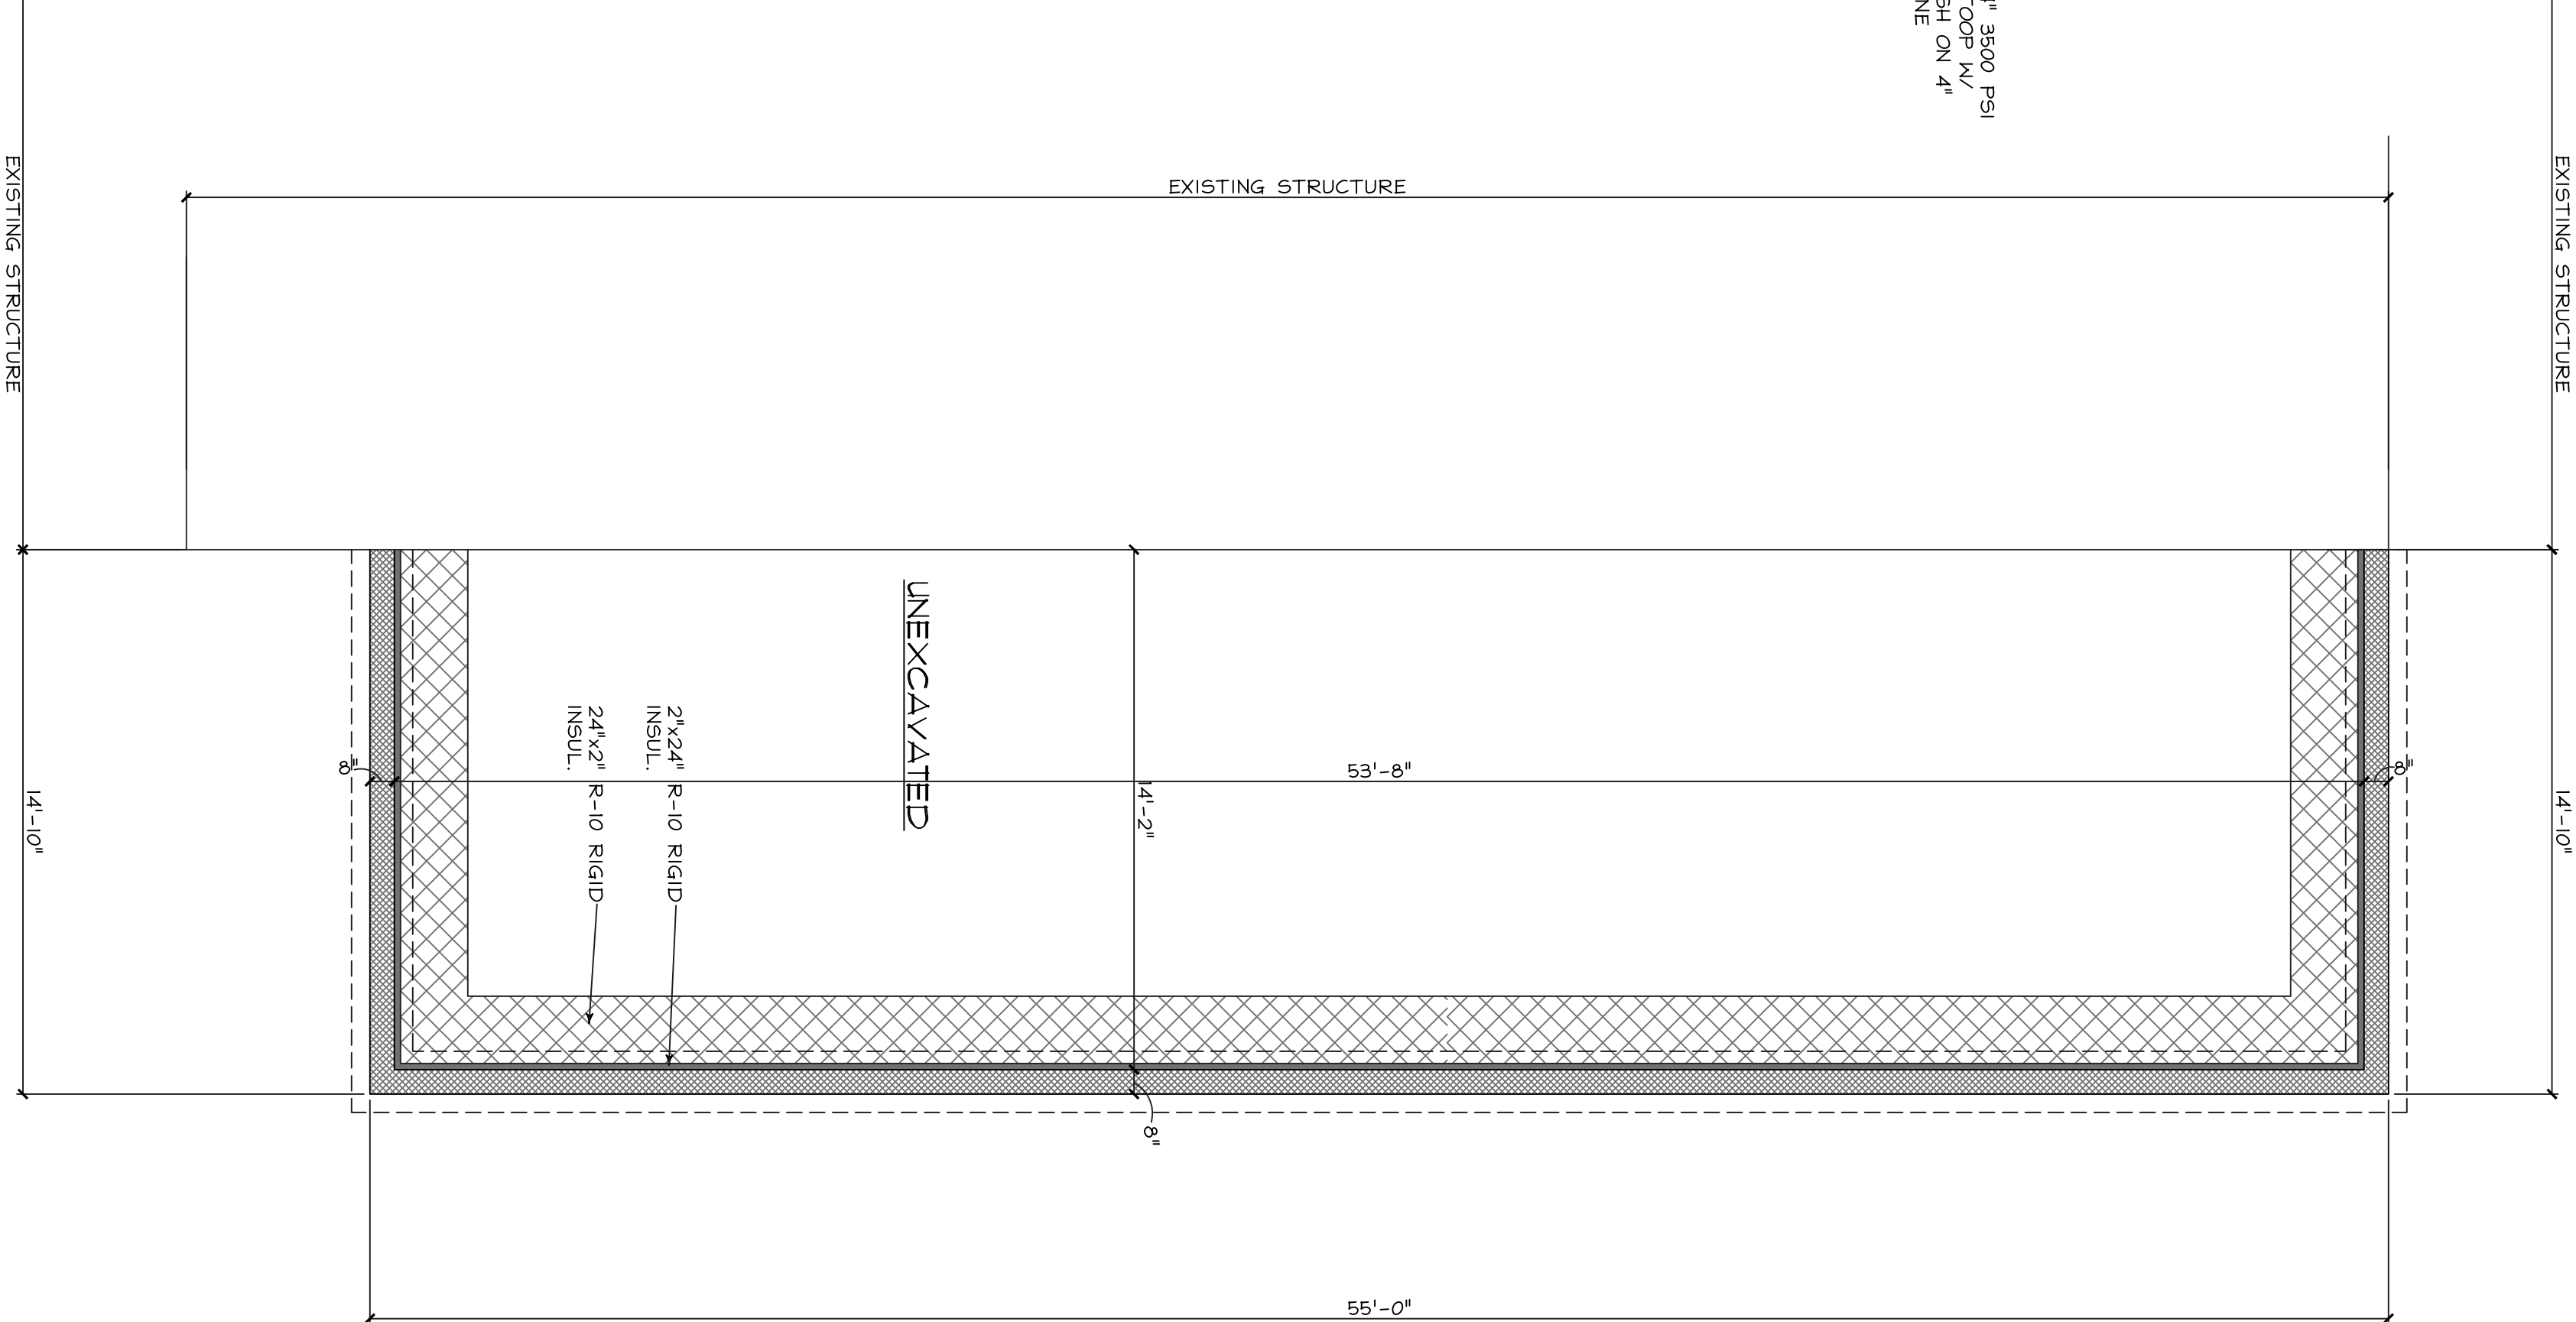

FOUNDATION PLAN

SCALE: 1/4" = 1'-0"

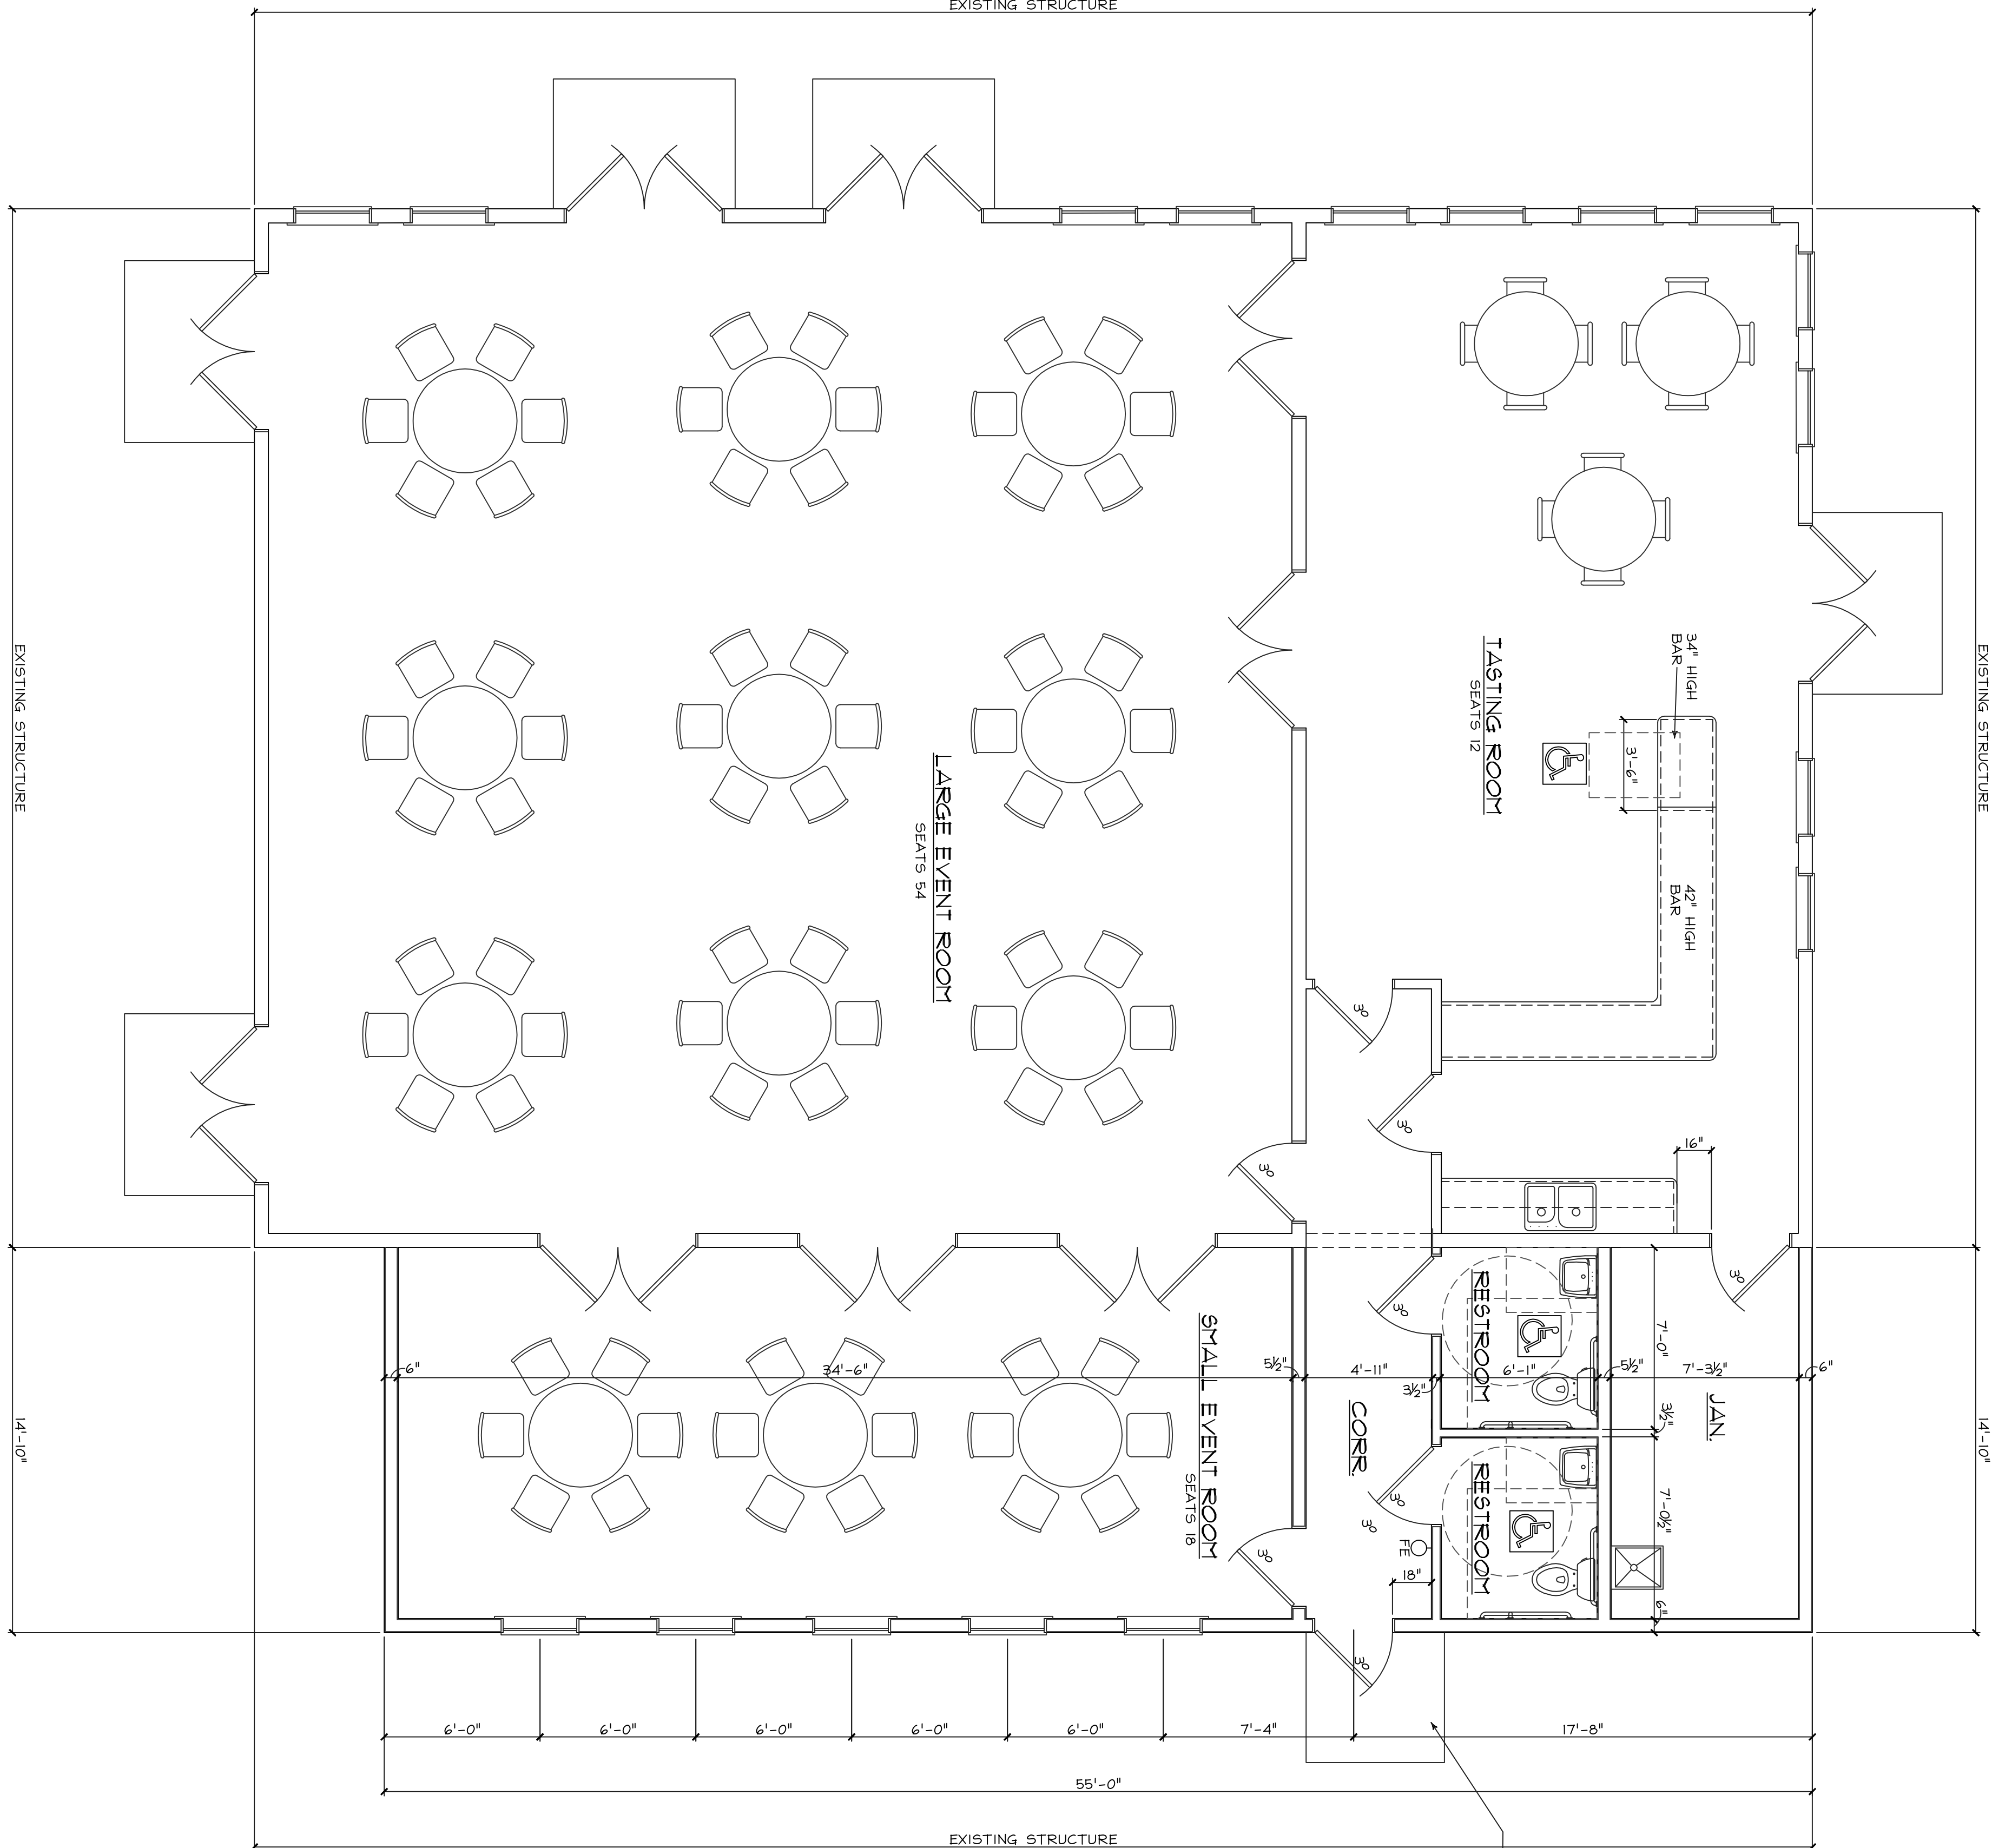

FLOOR PLAN

SCALE: 1/4" = 1'-0"