



VARGA ASSOCIATES

ARCHITECTS / CONSULTANTS

224 N. Fair Oaks Ave. St. 200 Pasadena, Ca. 91103

L 626.696.1434 m. 626.644.8617 av@alexandervarga.com

Ca. Lic. 29853

Project

Cal Eye Loma Linda

25258 Redlands Blvd.
Loma Linda, CA 92354

Owner

POZ, LLC
1900 W. Garvey Ave.
Unit 335
West Covina , CA 91790
p. 626.305.9100

25258 Redlands Blvd.
Loma Linda, CA 92354

Leasing Broker

Brad Freeman
FREEMAN ASSOCIATES
D 661.201.7868 | D 865.203.8174
O 877.300.4289 | F 888.900.9226
CA License # 01329426 | License # 01501125
TN License # 361155 | License # 265165
Brad@Freeman-Associates.com


FREEMAN ASSOCIATES

DRAWN BY: AV
DATE: 04-01-20
SCALE: as shown
JOB NO. CE-2019-1
SHEET TITLE

2ND FLOOR PLAN

STATUS: CONSTRUCTION DOCS
SHEET NO.

A2

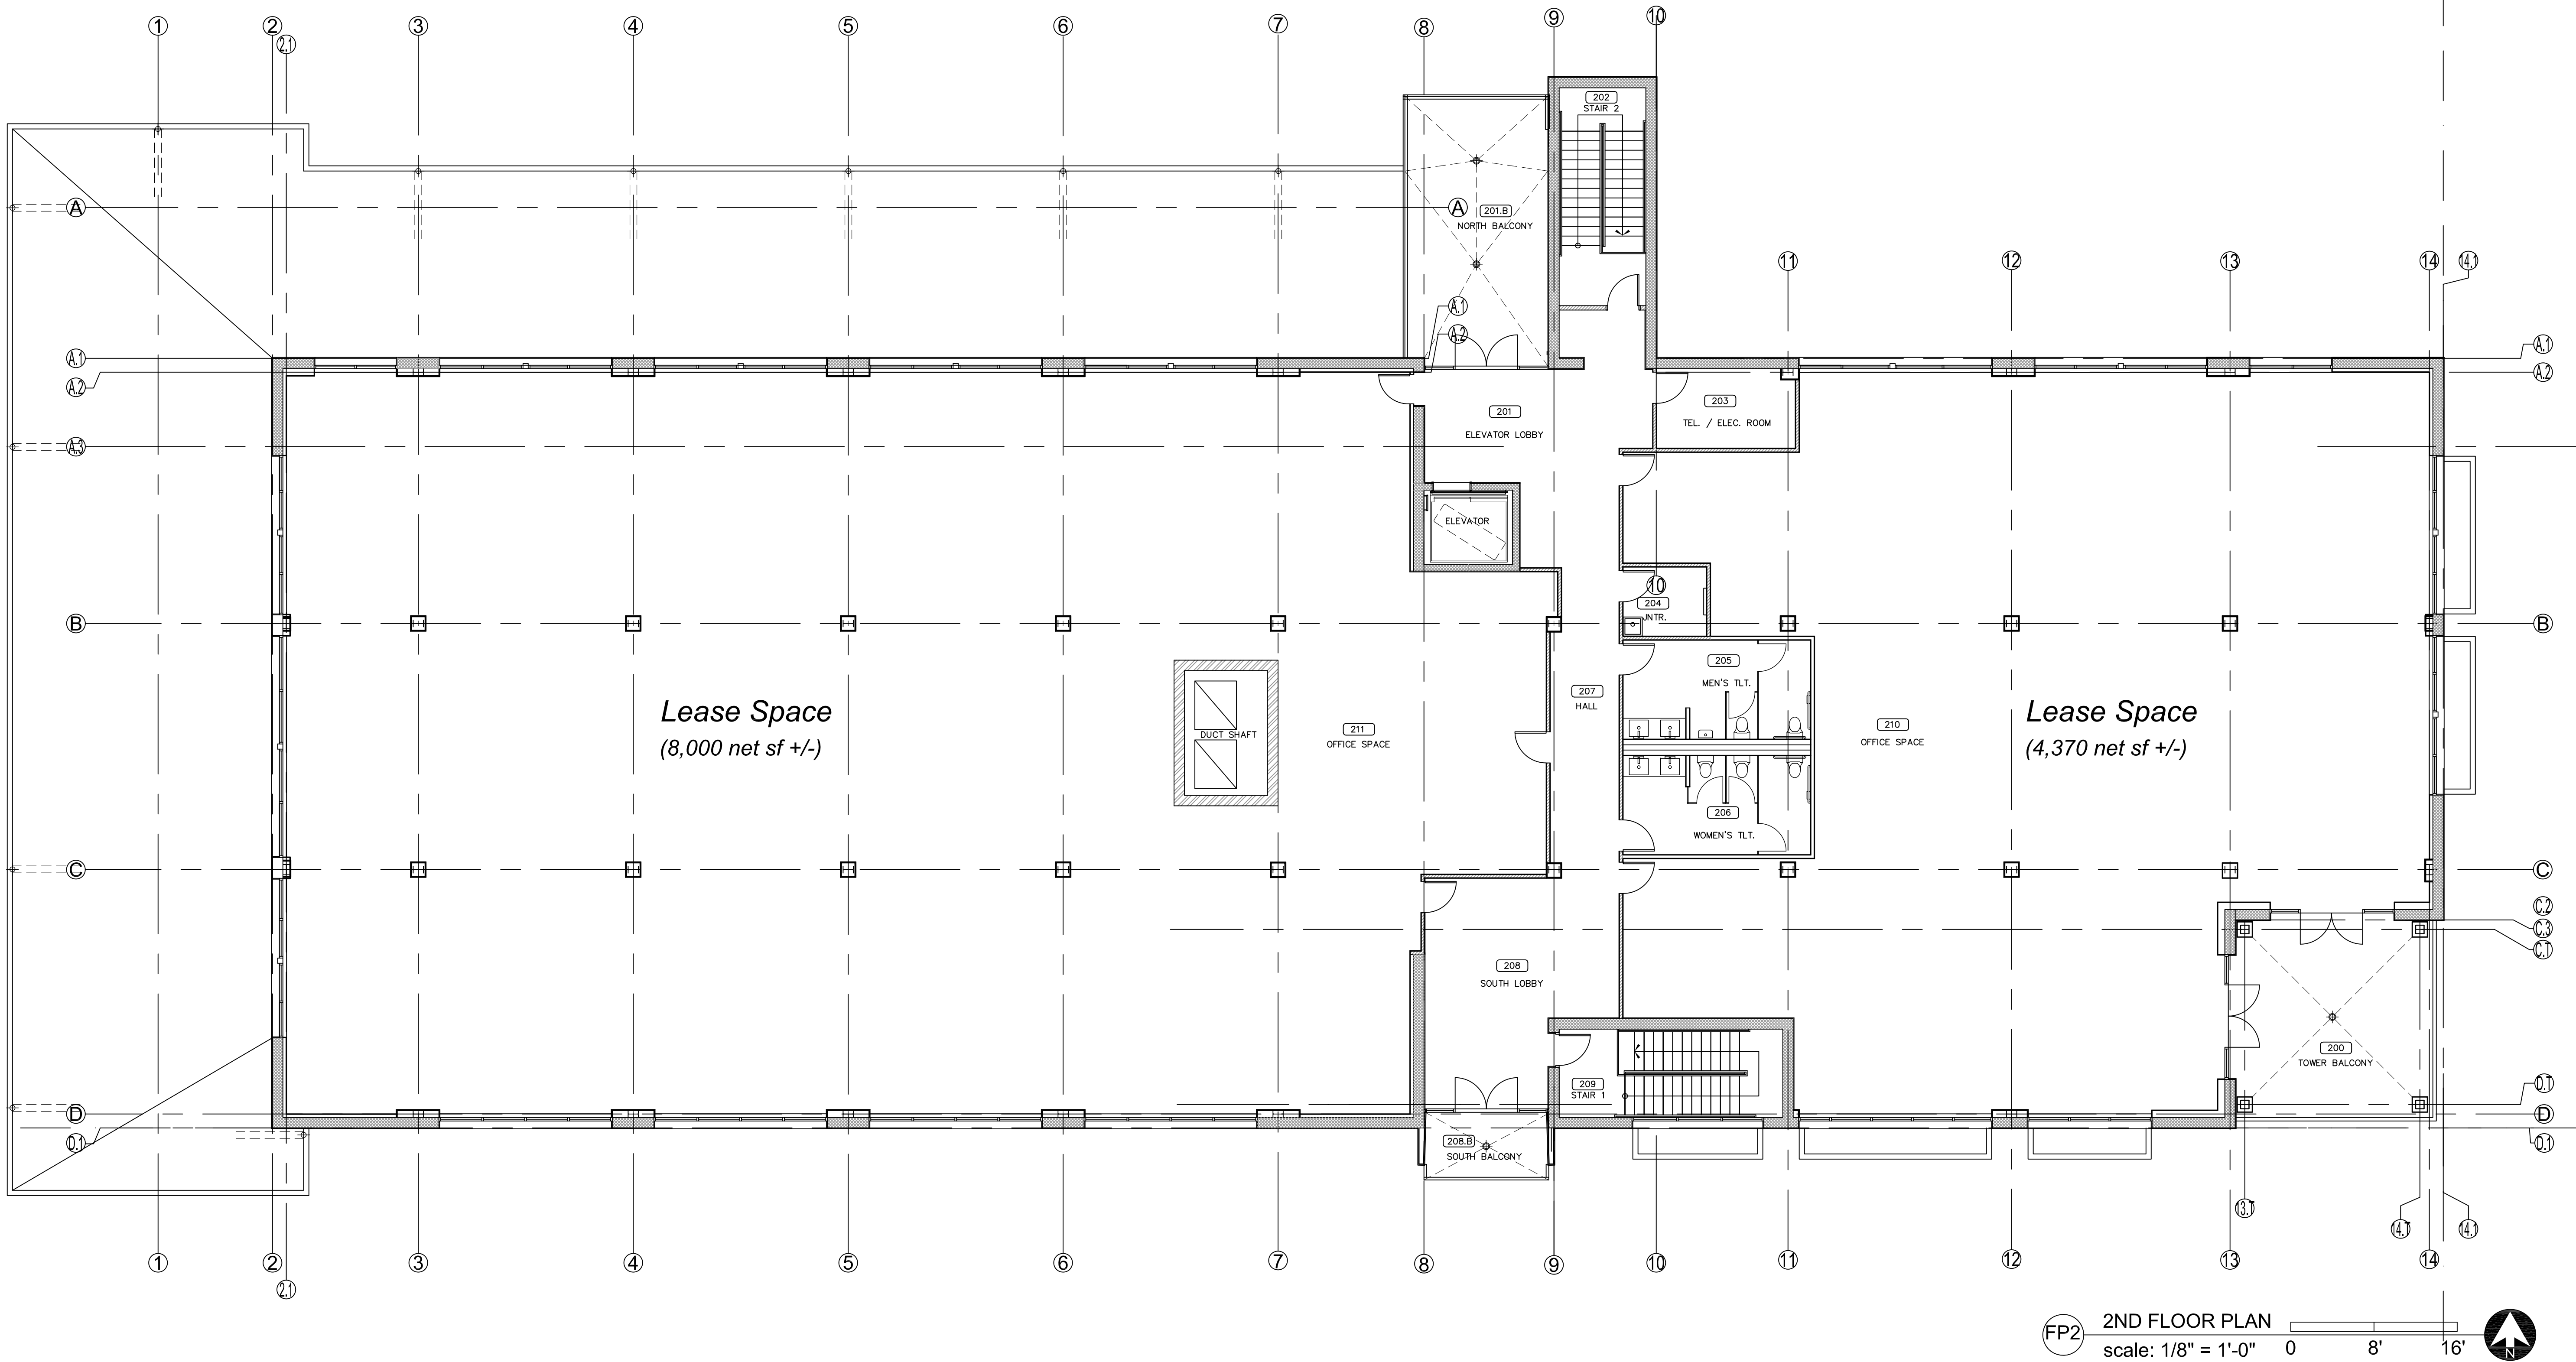

25258 Redlands Blvd.

FREEMAN ASSOCIATES