

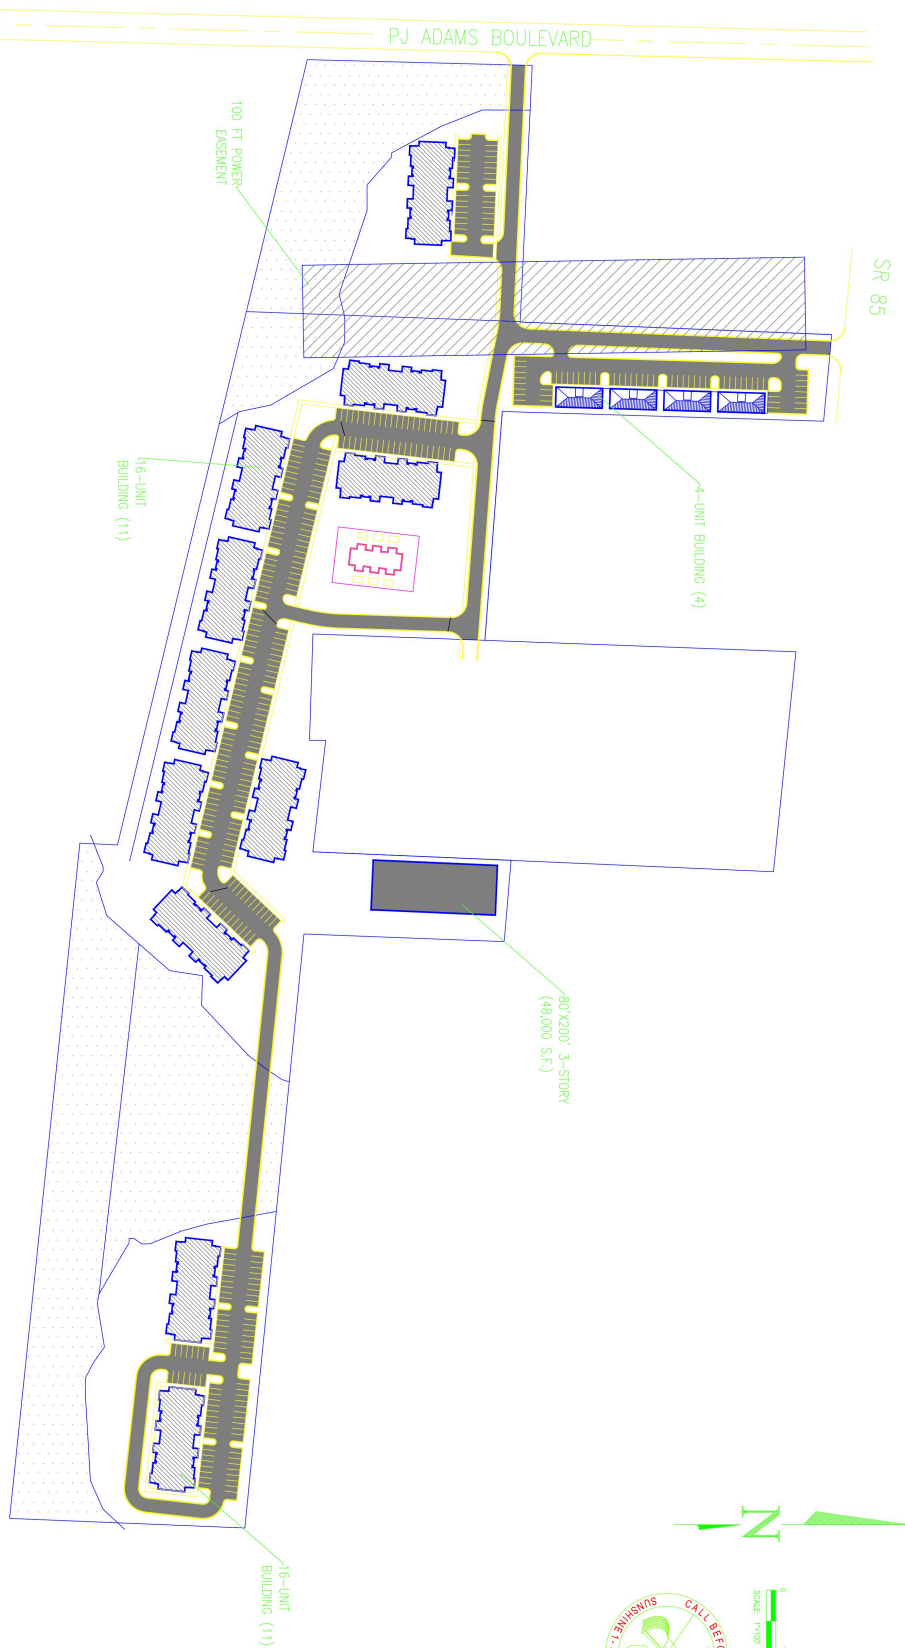


1 SITE PLAN  
1" = 100'

 

|  |            |
|--|------------|
| CRESTVIEW SOUTH<br>HWY 85<br>CRESTVIEW, FLORIDA<br>SITE AND GEOMETRIC PLAN |            |
| Job#   | 002019.001 |
| Date   | 11/19/20   |
| Designed   | ELS        |
| Drawn By   | ZCB        |
| Checked  | ELS        |
| DRAWING NUMBER   | C1.02      |
| SHEET NUMBER   | 3 OF 16    |

| REVISIONS: |      |             |
|------------|------|-------------|
| REV        | DATE | DESCRIPTION |
|            |      |             |
|            |      |             |
|            |      |             |

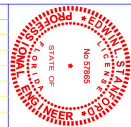

**CORE ENGINEERING & CONSULTING, INC.**  
CIVIL & ENVIRONMENTAL ENGINEERING  
3997 COMMONS DRIVE W., SUITE F  
DESTIN, FLORIDA 32541  
PH. 850.650.2646  
FAX. 850.837.1576  
CORECONSULTING.COM  
CERTIFICATE OF AUTHORIZATION NO. 28155