


# BLDG 6 STE 403, 3,639 RSF

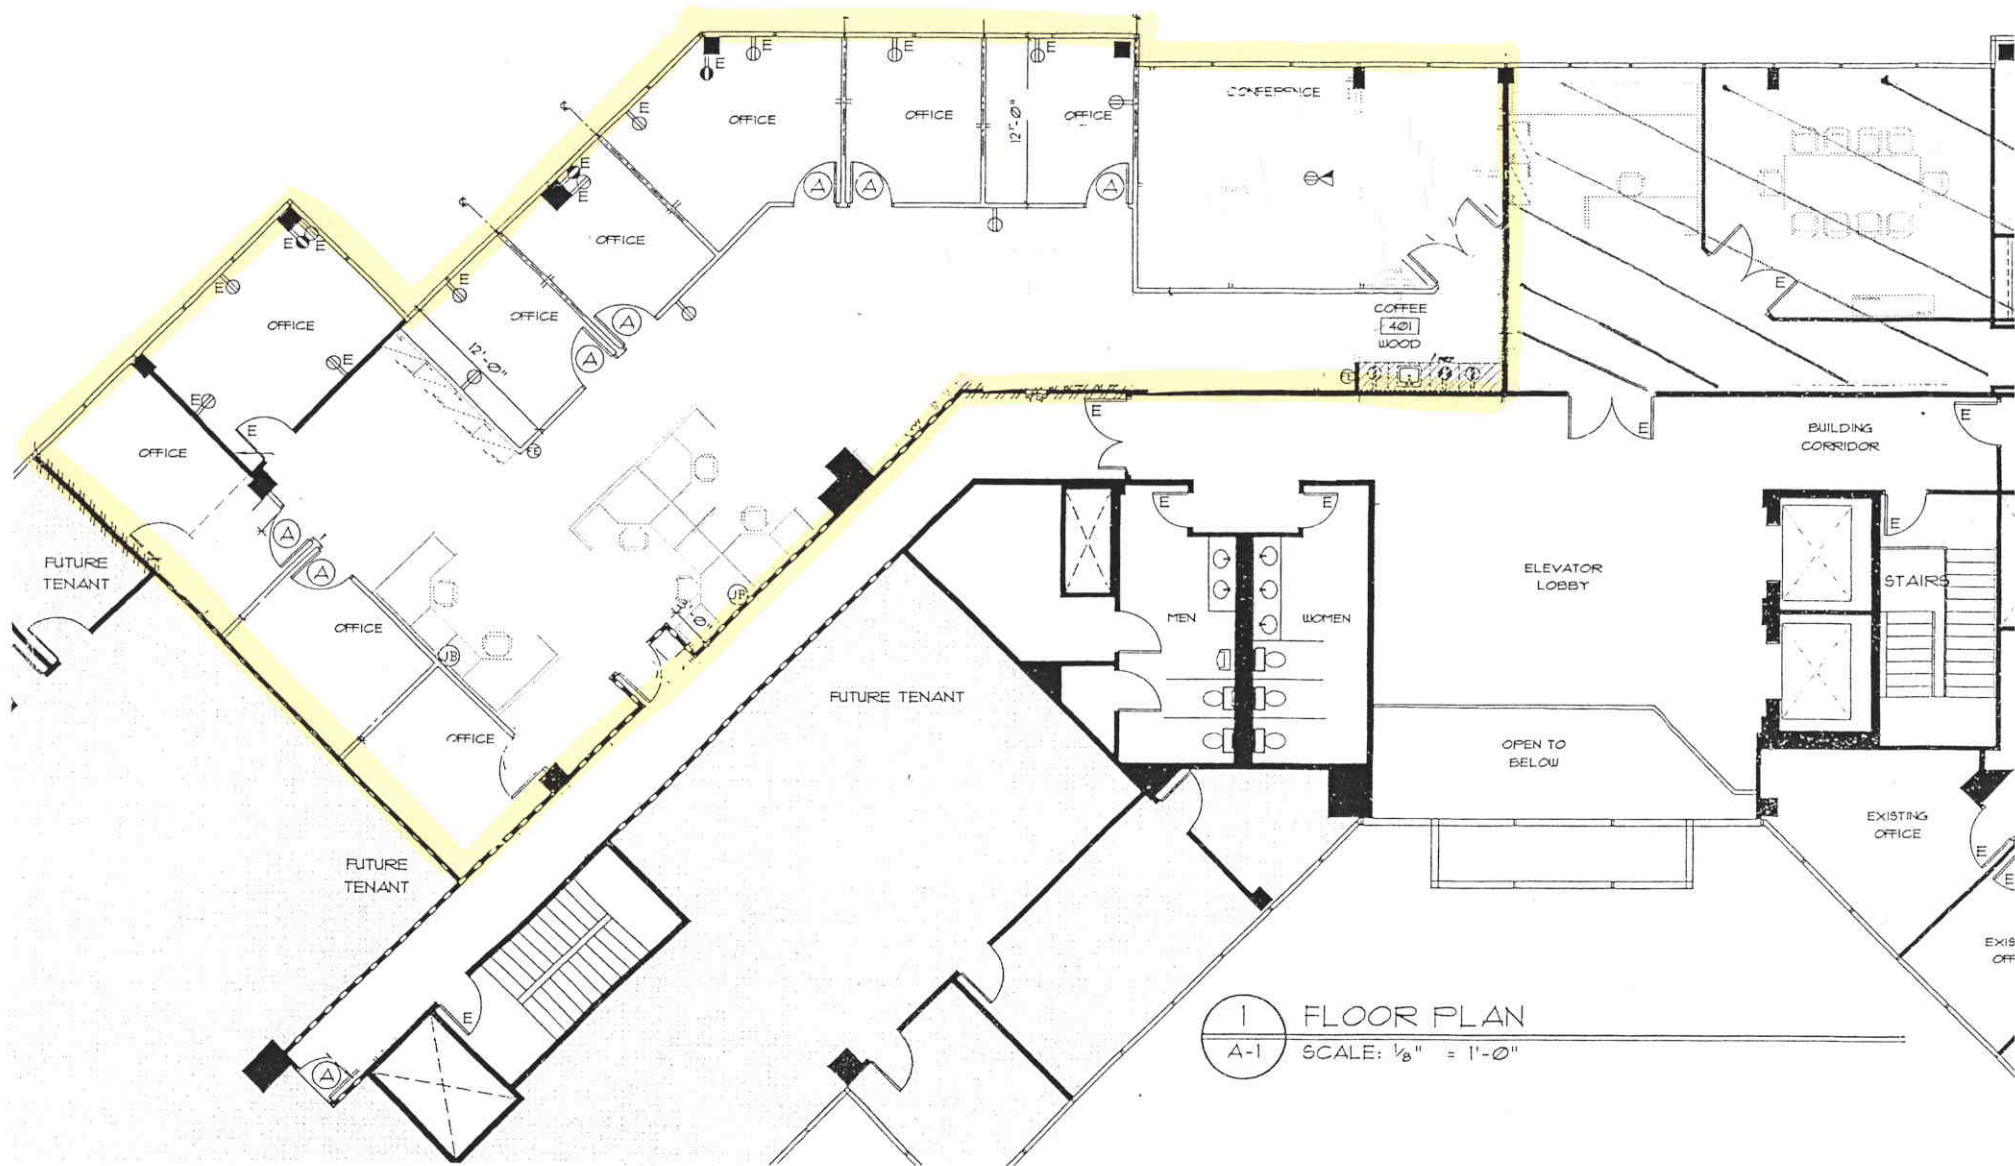

1 FLOOR PLAN  
A-1 SCALE: 1/8" = 1'-0"