

FL COA NO. _____ 30178
ENGINEER OF RECORD
FL LICENSE NO. _____

TO THE BEST OF THE ENGINEER'S KNOWLEDGE, THE
PLANS AND SPECIFICATIONS COMPLY WITH THE
APPLICABLE MINIMUM BUILDING CODES

REVISIONS:		
NO.	DATE	COMMENTS

SHEET TITLE:
SECOND FLOOR PLAN

SHEET INFORMATION:		SHEET NO.
DRAWN: A.C.	DATE: 5/8/2023	A-2
CHECKED: K.C.	DATE: 5/8/2023	
PROJECT NUMBER:		INDEX:

SCALE: AS SHOWN

DESIGNED BY: [Name], DRAWN BY: [Name]



AUSTIN CONSTRUCTION GROUP
2706 STALLONE DRIVE
TAMPA, FLORIDA 33605
(813) 293-8883

FLORIDA PE 48917 | 92149 -
CGC1521407 - CUC1224196 -
CFC1430334 - FPC15-4000052

PROJECT INFORMATION:

SEAL:

FL COA NO. 30178
ENGINEER OF RECORD
FL LICENSE NO.


TO THE BEST OF THE ENGINEER'S KNOWLEDGE, THE
PLANS AND SPECIFICATIONS COMPLY WITH THE
APPLICABLE MINIMUM BUILDING CODES

REVISIONS:

NO.	DATE	COMMENTS

SHEET TITLE:
**SECOND FLOOR
PLAN**

SHEET INFORMATION:		SHEET NO.
DRAWN: A.C.	DATE: 5/8/2023	A-3
CHECKED: K.C.	DATE: 5/8/2023	
PROJECT NUMBER:		INDEX:
SCALE: AS SHOWN		INDEX:

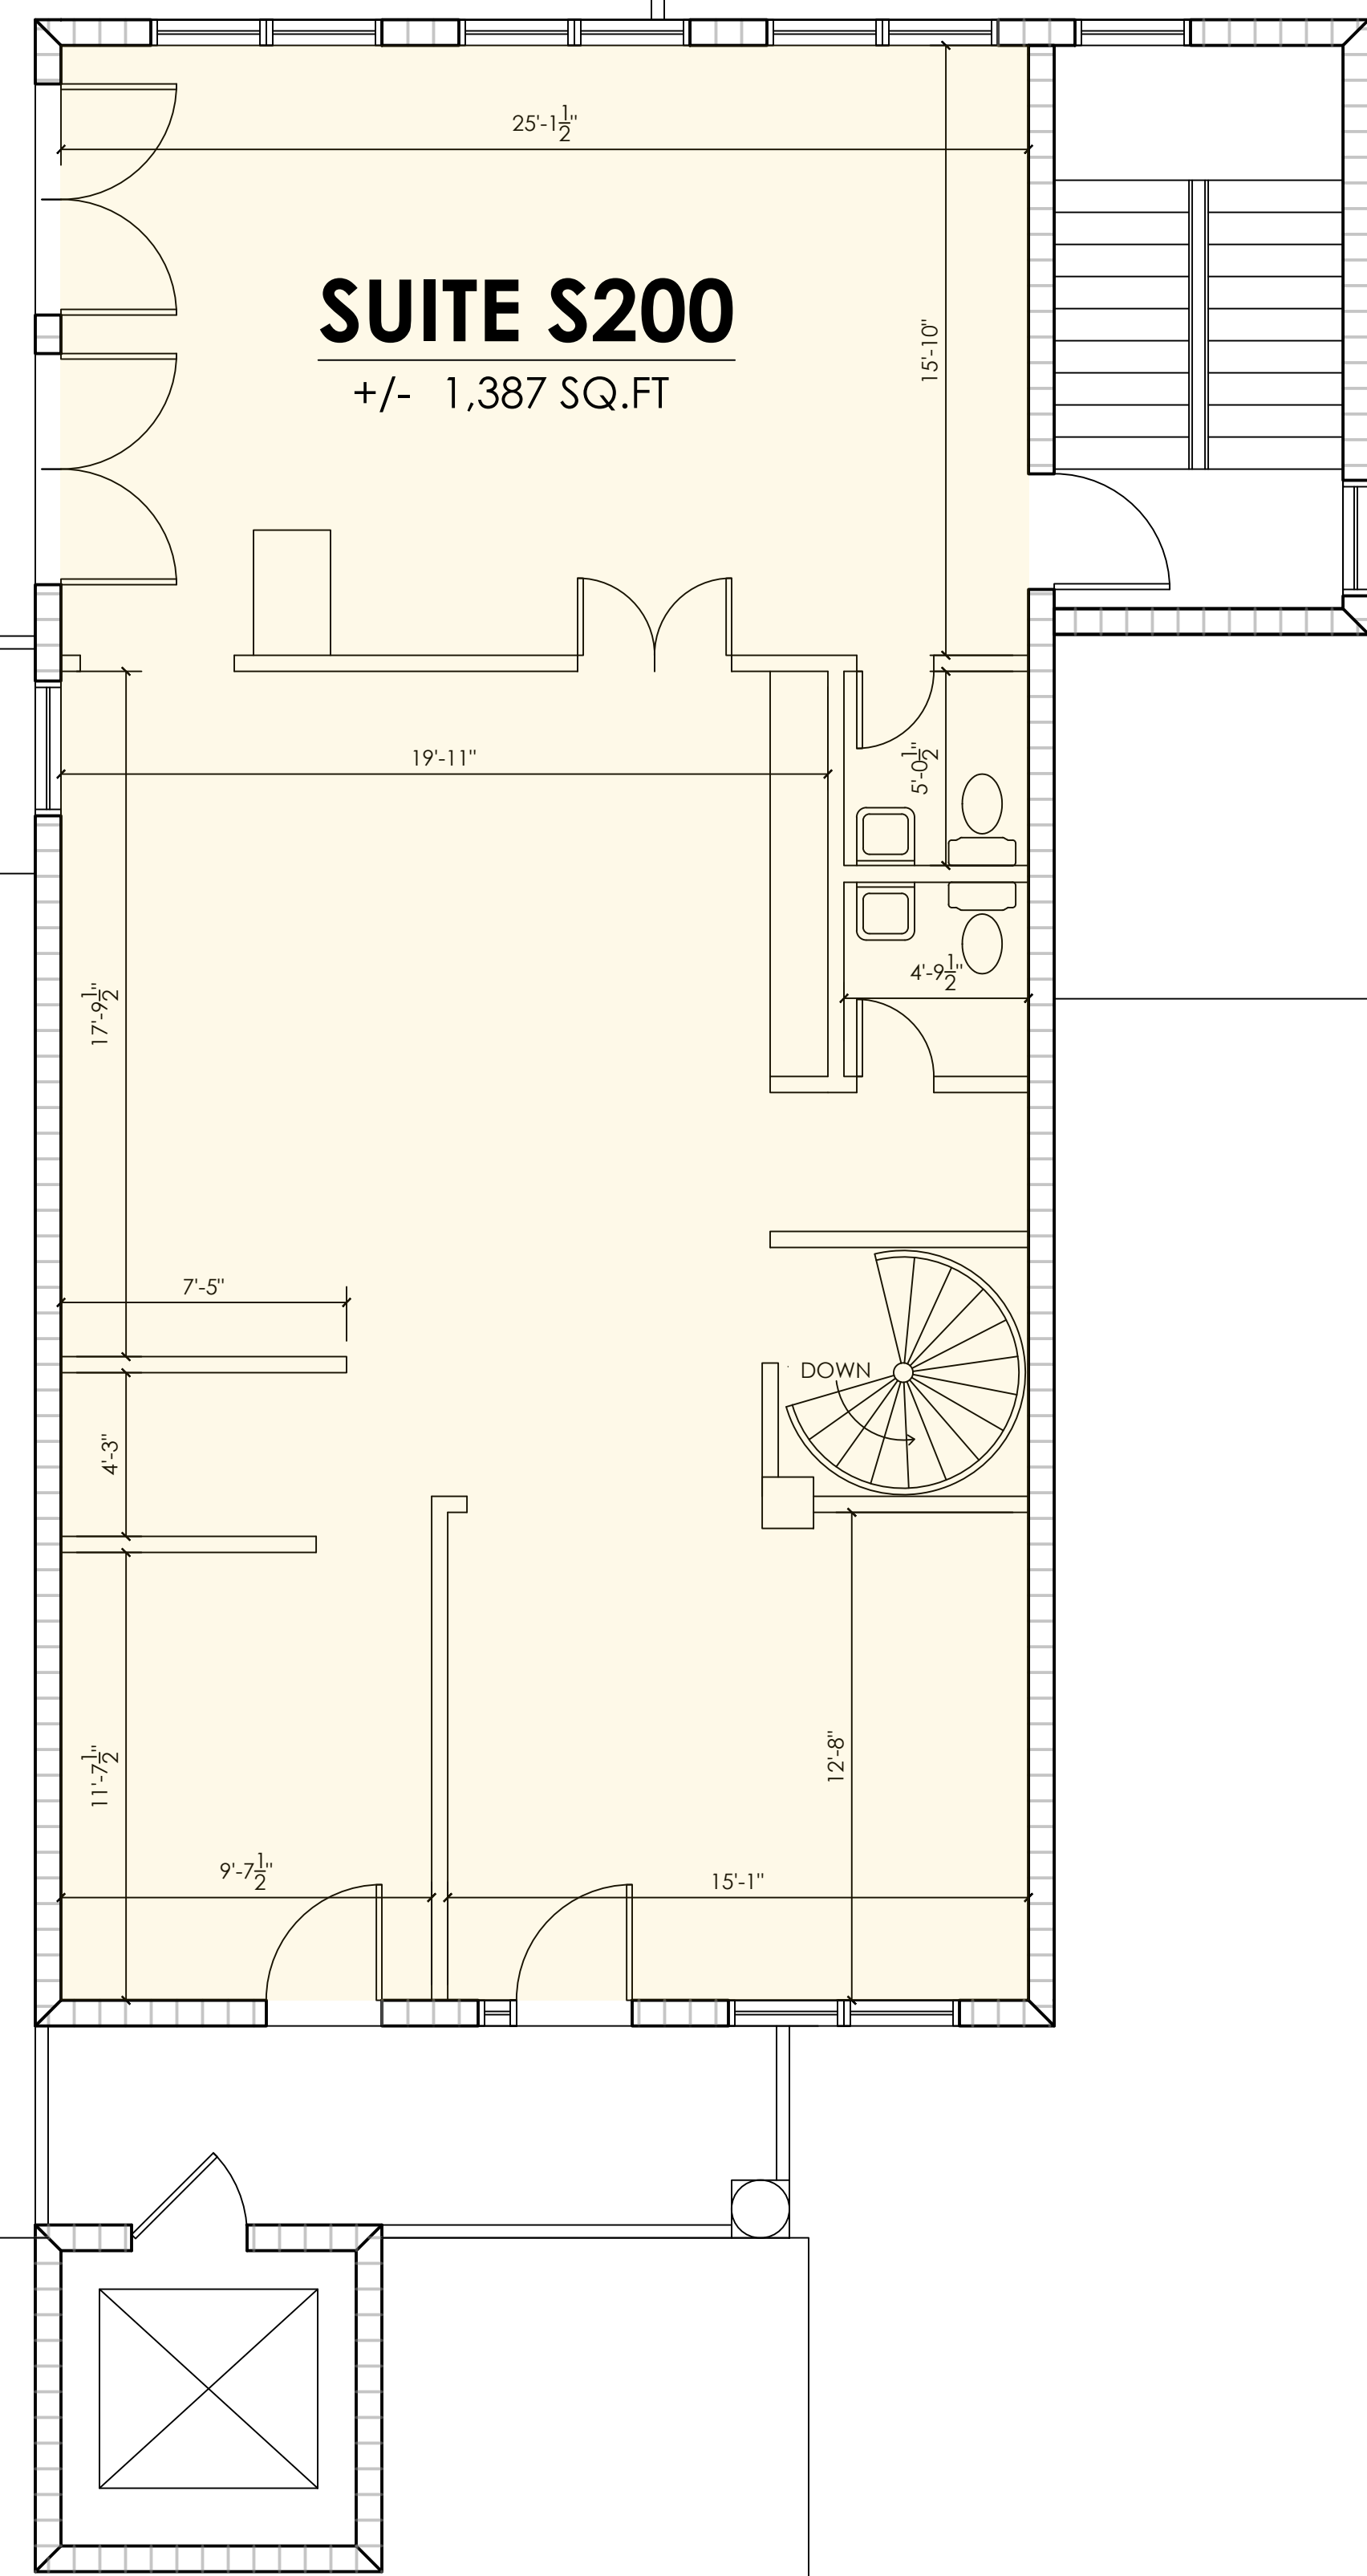

SUITE S200
+/- 1,387 SQ.FT