


# EXHIBIT A

LEGEND – Section A – Rental

- Office Space (1,160 sq/ft)
- Common Area (769 sq/ft) \*

\*256 sq/ft allocated for rent calculation purposes

LEGEND	
	CMU WALL
	POURED CONCRETE
	METAL STUD WALL (FULL HEIGHT)
	METAL STUD HALF WALL (8'-6" HGT)
	METAL STUD HALF WALL (7'-0" HGT)

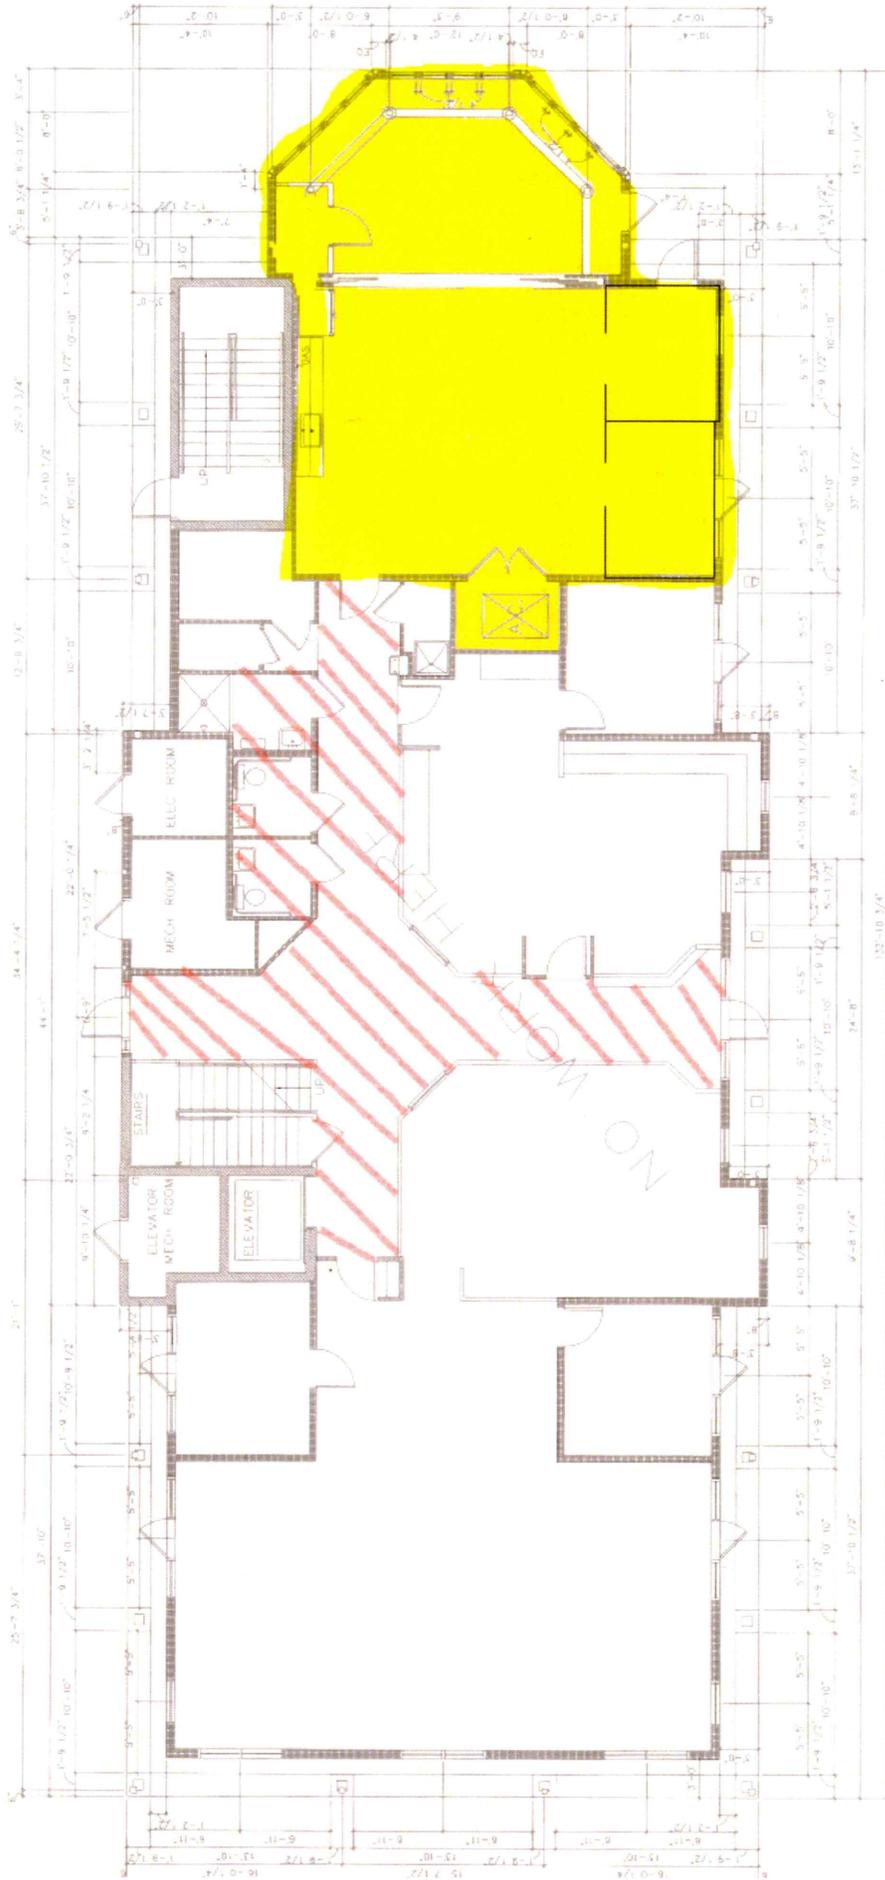

— Landlord initials

— Tenant initials

1st FLOOR PLAN  
SCALE 3/16"=1'-0"

