


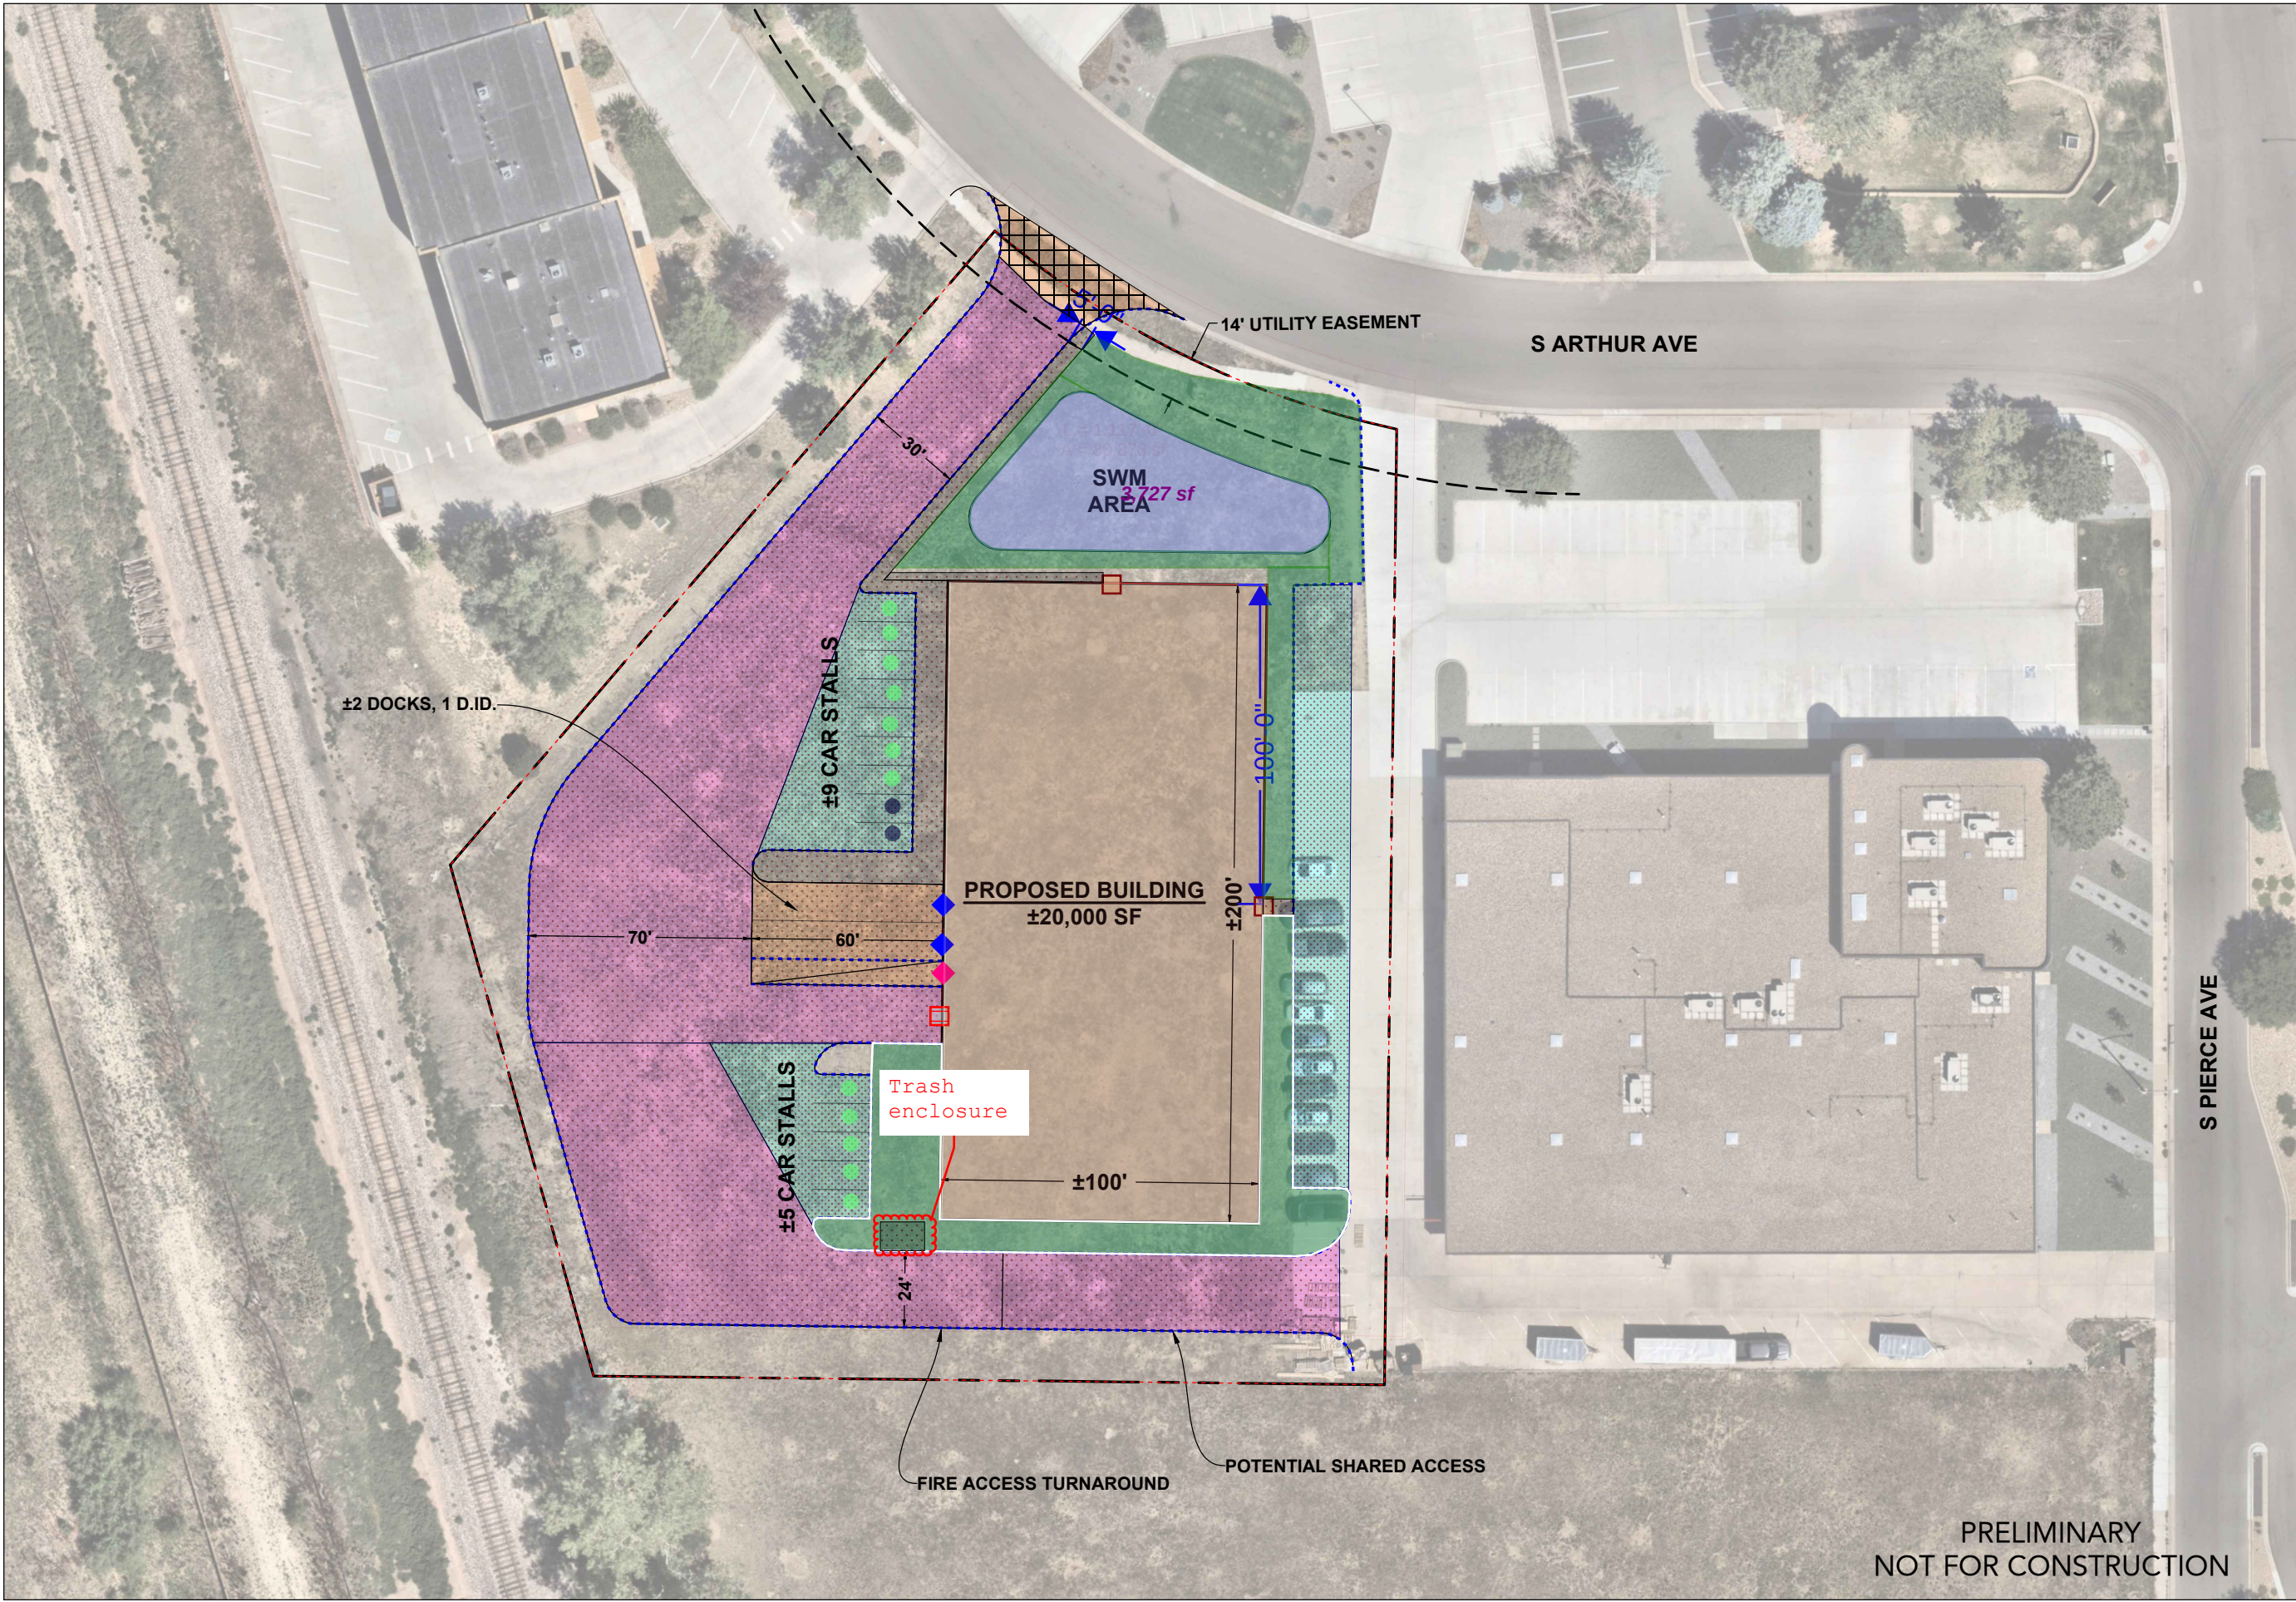

DESIGN BUILDER:
ARCO
MURRAY
| DESIGN BUILD

CLIENT:

PROJECT:
**INDUSTRIAL
DEVELOPMENT**


ADDRESS:
**691 S ARTHUR AVE,
LOUISVILLE, CO
80027**

DATE:
2/17/2025

SCALE:
1" = 50'
Scale Check 50'-0"
0 25 50

SHEET TITLE:
**PRELIMINARY
SITE PLAN**

SHEET NUMBER:
C.01

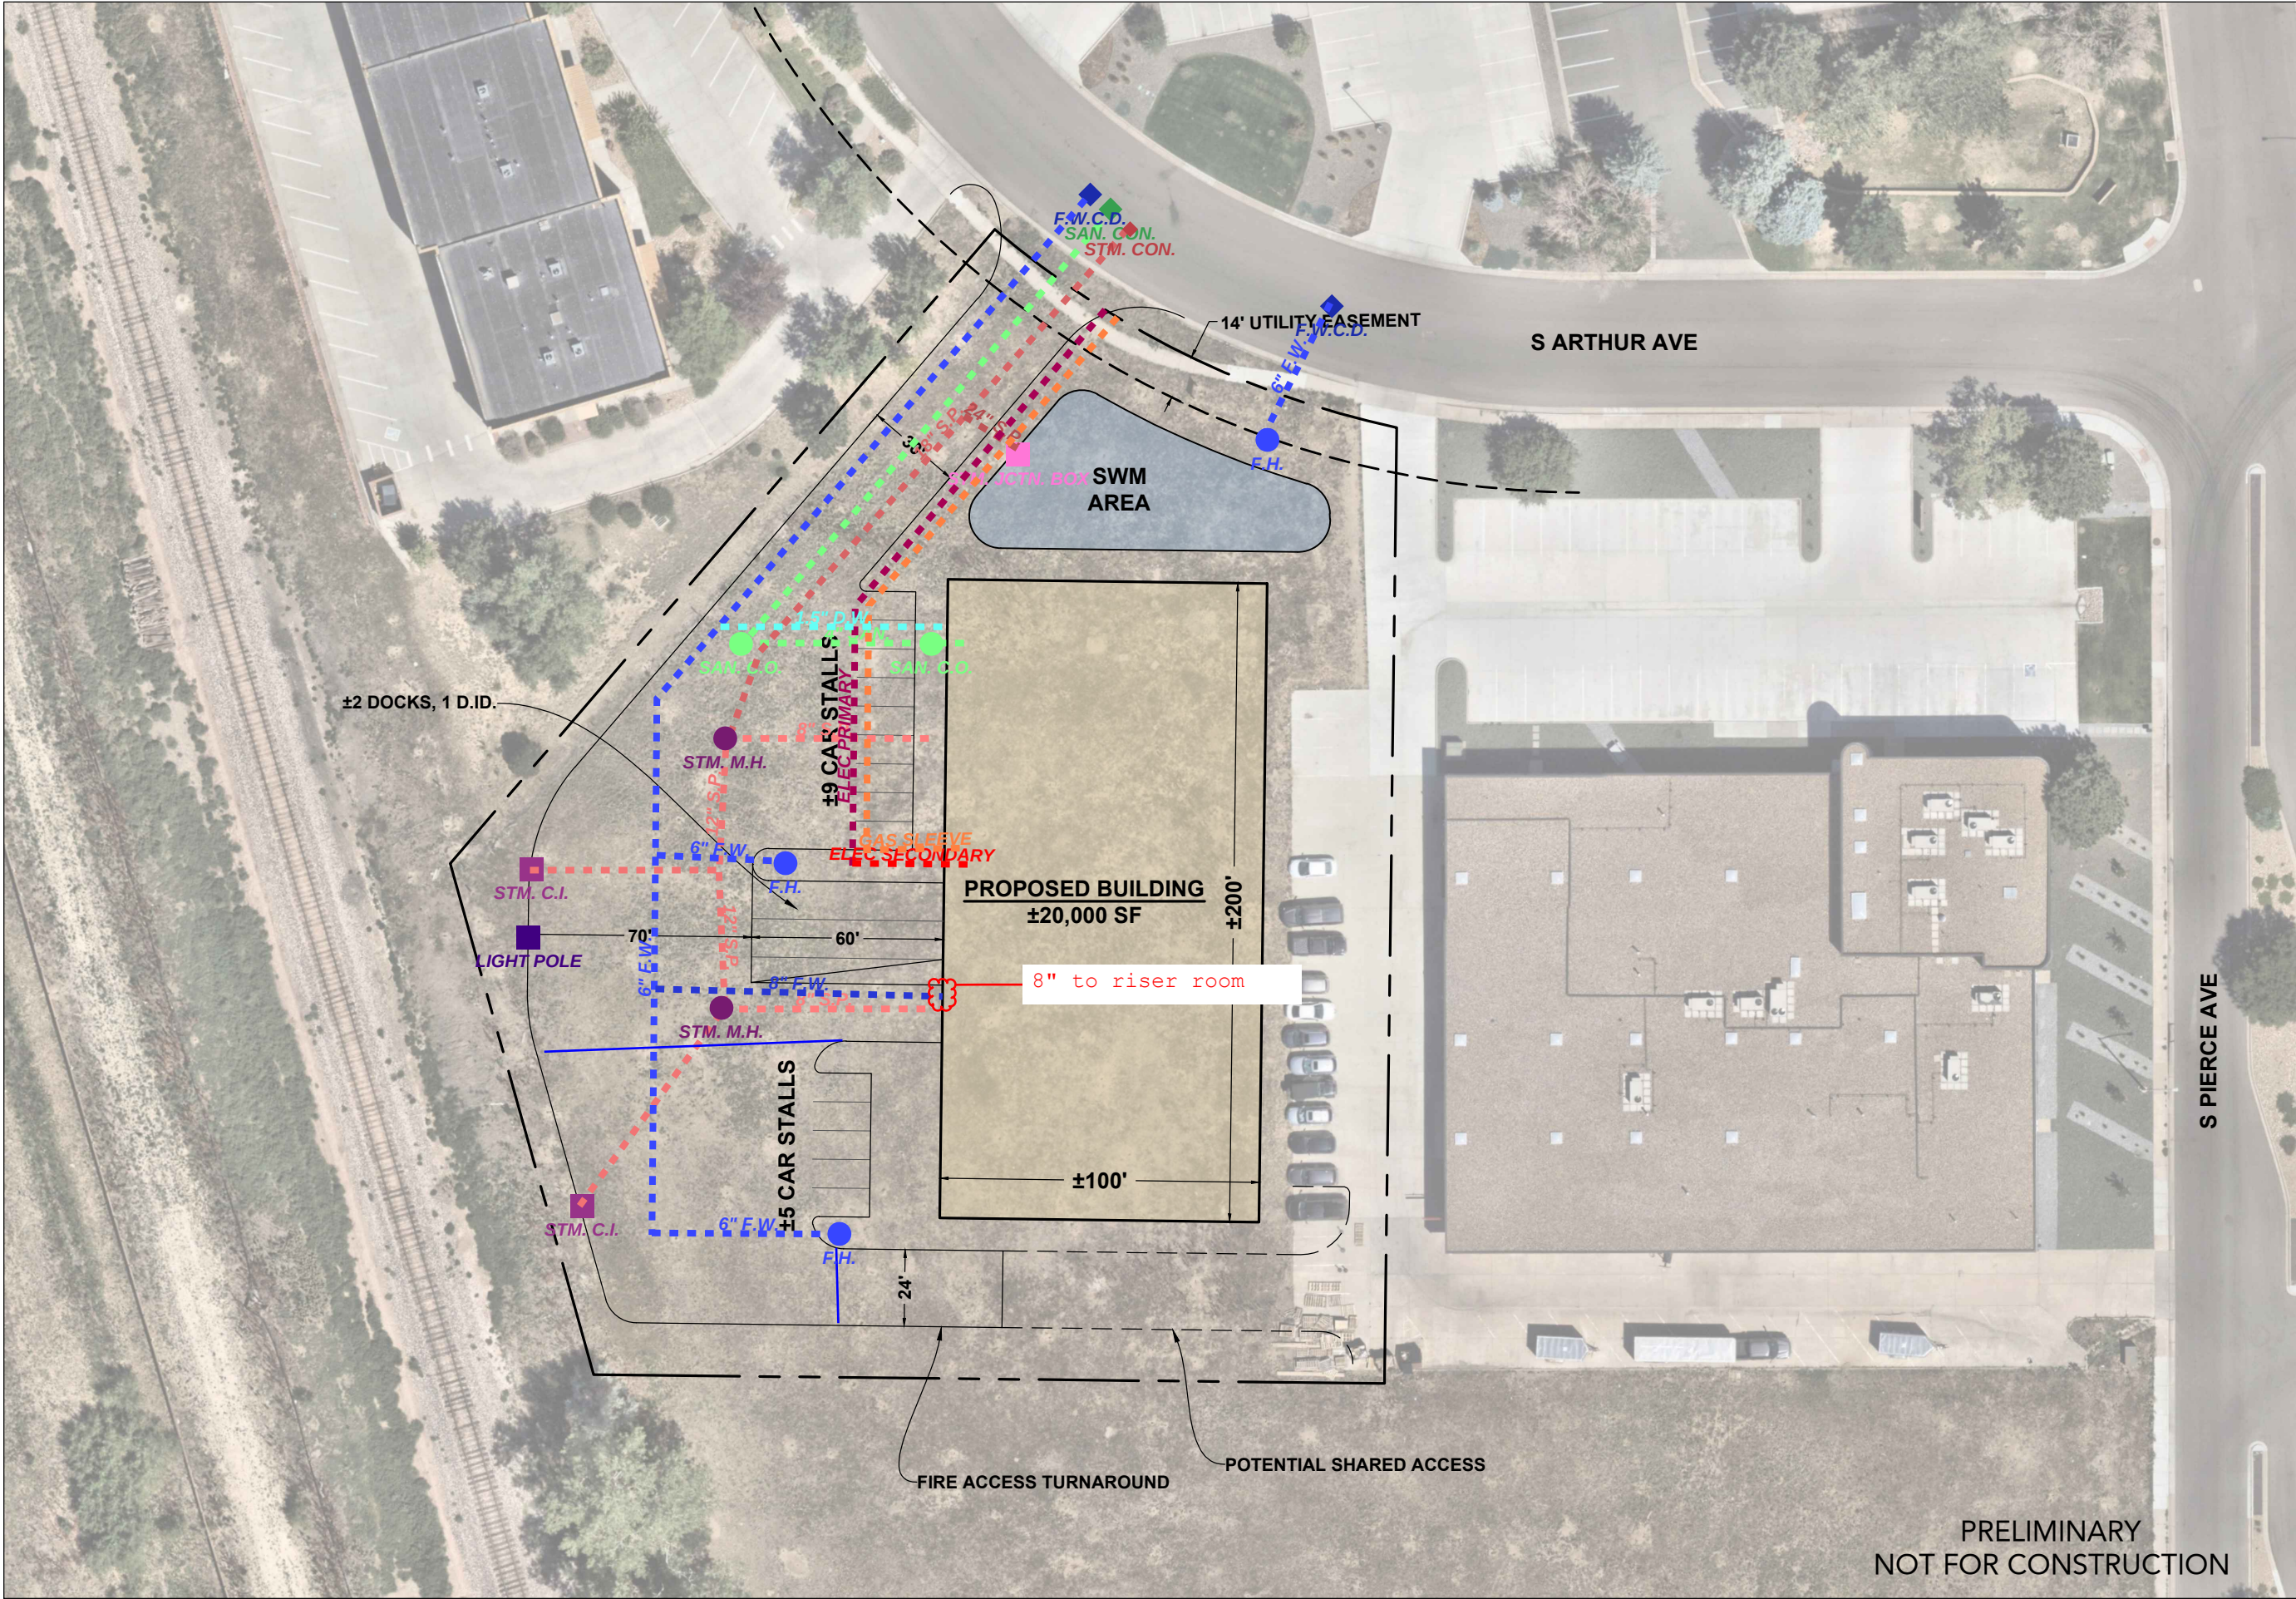

DESIGN BUILDER:

ARCO
MURRAY

DESIGN BUILD

CLIENT:

PROJECT:

**INDUSTRIAL
DEVELOPMENT**

ADDRESS:

**691 S ARTHUR AVE,
LOUISVILLE, CO
80027**

DATE:

2/17/2025

SCALE:

1" = 50'

Scale Check
50'-0"

0 25 50


N

SHEET TITLE:

**PRELIMINARY
SITE PLAN**

SHEET NUMBER:

C.01

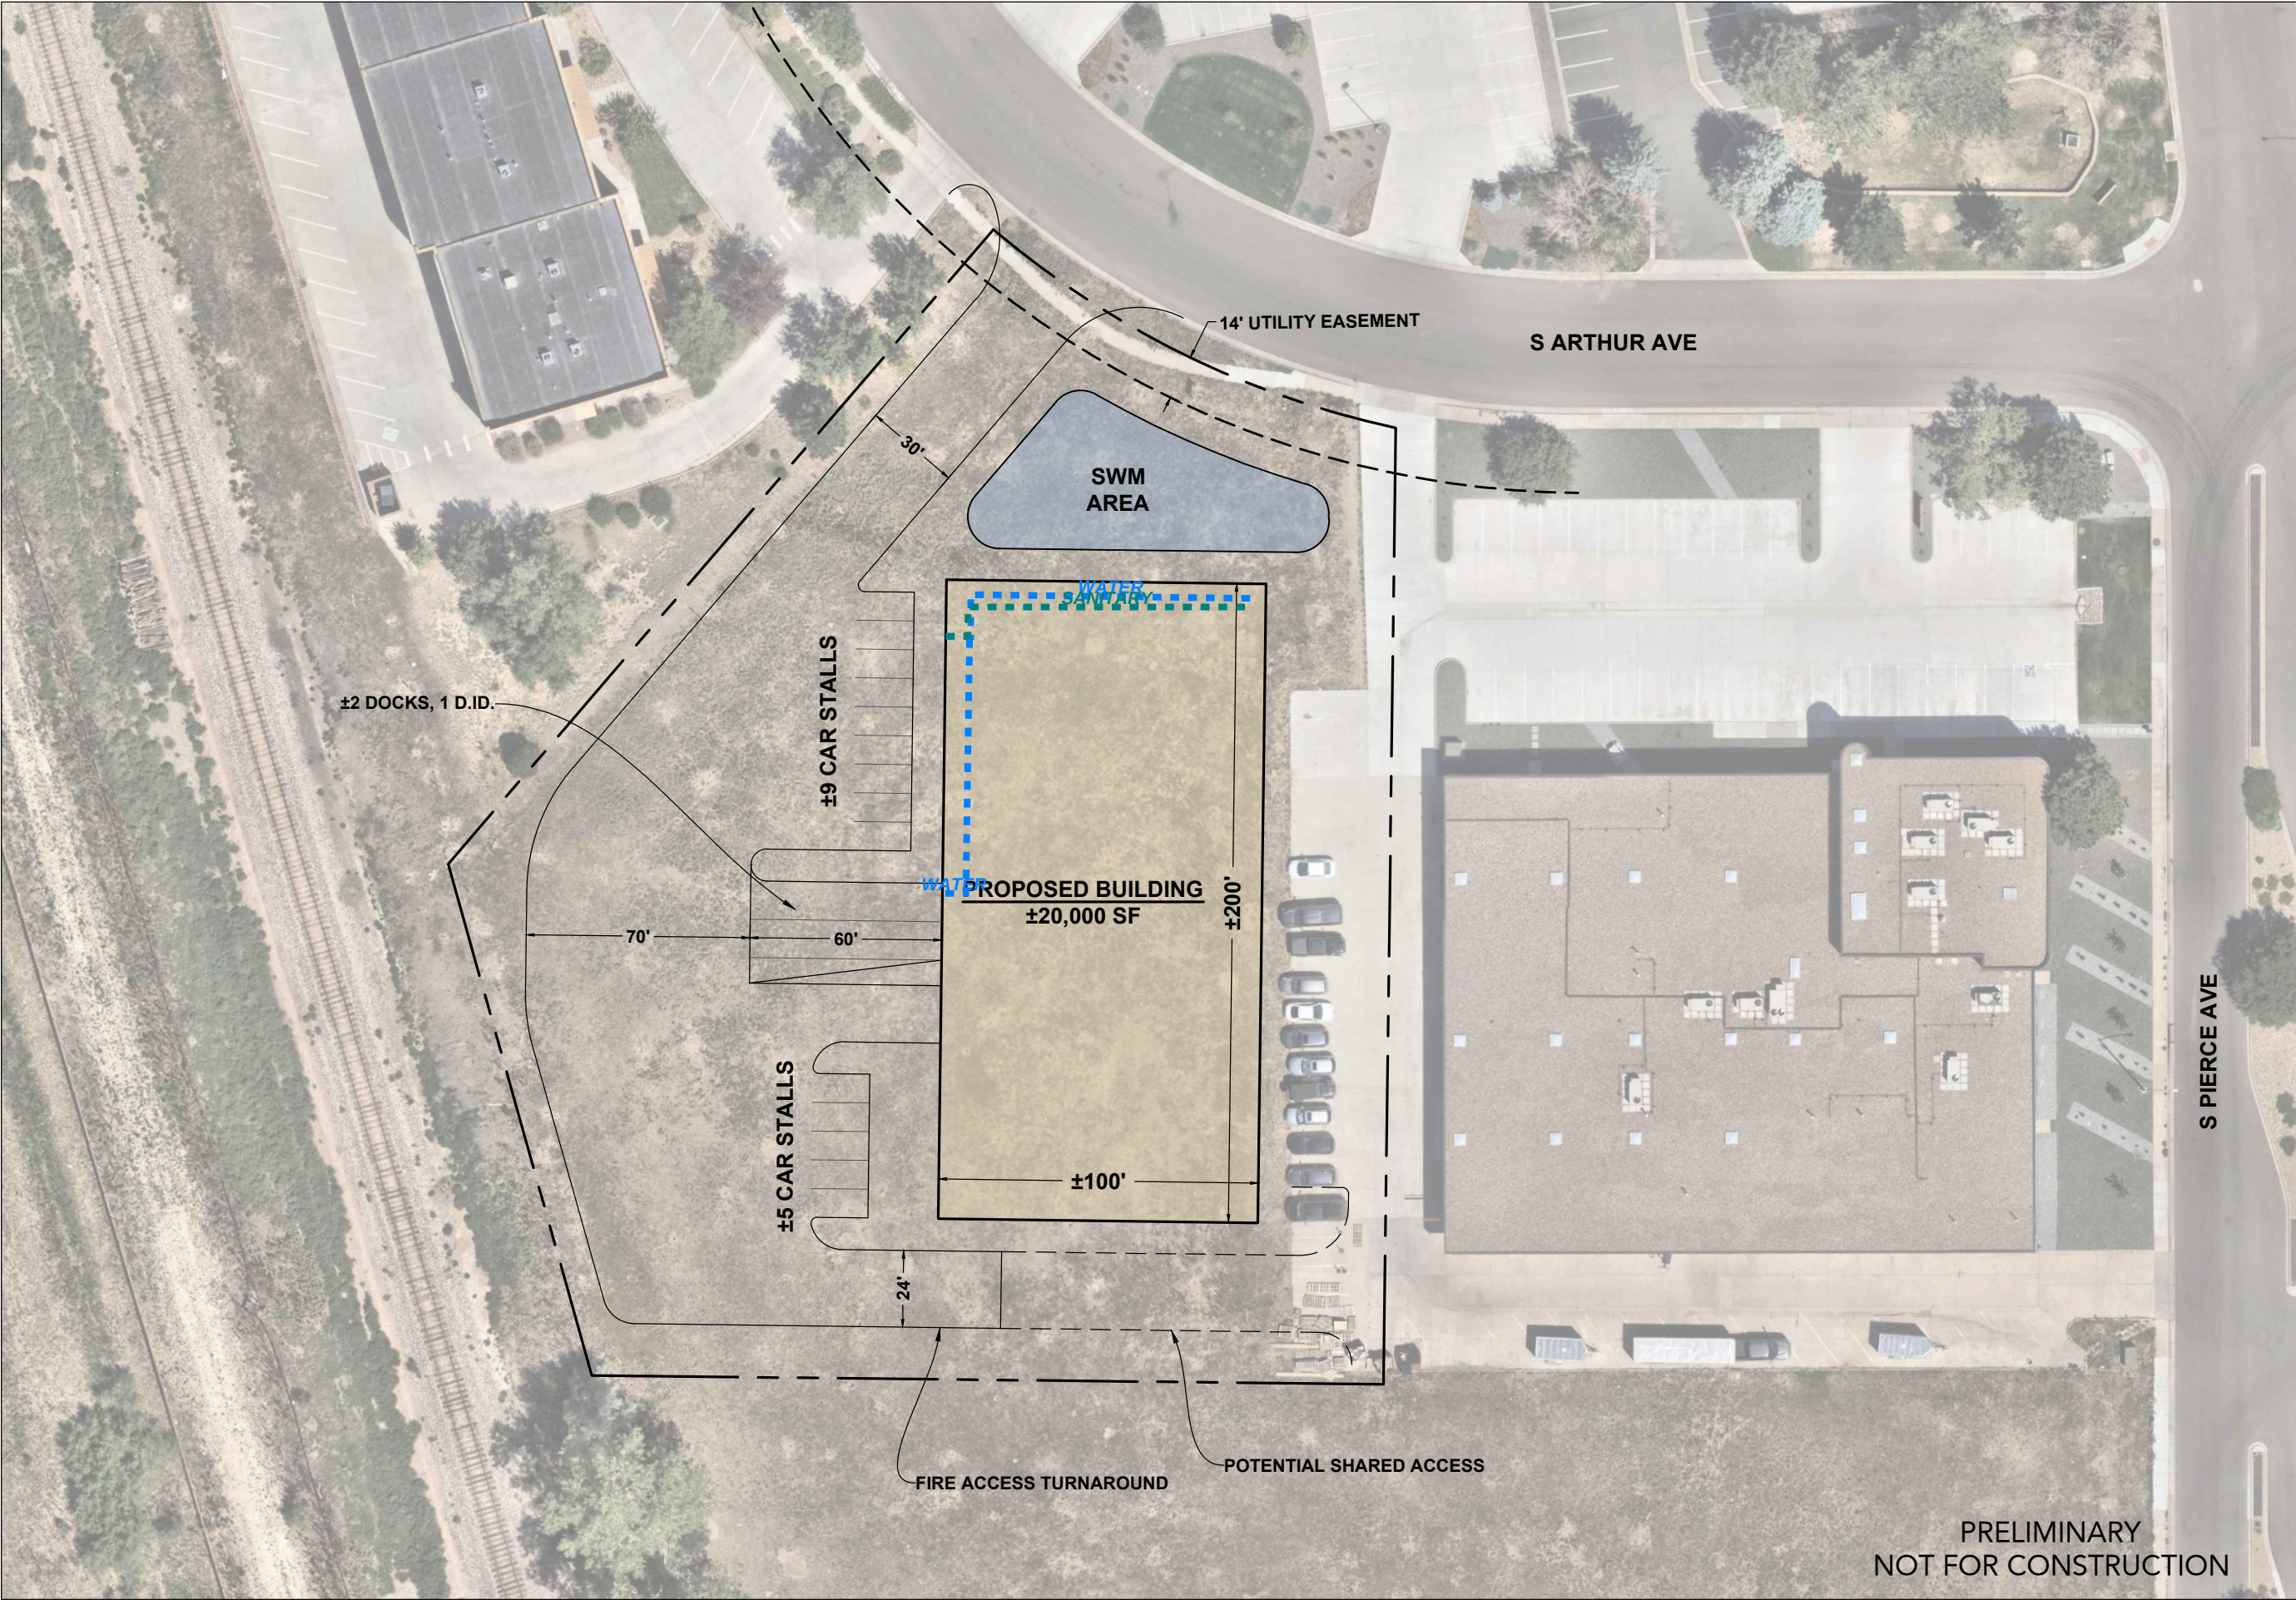

PRELIMINARY
NOT FOR CONSTRUCTION

DESIGN BUILDER:
ARCO
MURRAY
| DESIGN BUILD


CLIENT:

PROJECT:
**INDUSTRIAL
DEVELOPMENT**

ADDRESS:
**691 S ARTHUR AVE,
LOUISVILLE, CO
80027**

DATE:
2/17/2025

SCALE:
1" = 50'

 

SHEET TITLE:
**PRELIMINARY
SITE PLAN**

SHEET NUMBER:

C.01