



SEAL INVALID WITHOUT ORIGINAL SIGNATURE

CONSULTANT

JOB NAME

AUBURN
DISTRIBUTION
CENTER

BUILDING 400

HWY 29
Auburn Alabama 36830

[illegible]

TITLE

FLOOR PLAN


THIS DRAWING AND DESIGN ARE THE PROPERTY OF JOHN RANDALL WILSON, ARCHITECT AND LISTED CONSULTANTS. COPYING, USE OR REPRODUCTION IS PROHIBITED WITHOUT WRITTEN PERMISSION.

| | |
|-------|-----------------|
| SCALE | $1/16" = 1'-0"$ |
|-------|-----------------|

SHEET NO.

A1.0

| | |
|----------|---------|
| FILENAME | 2024114 |
|----------|---------|

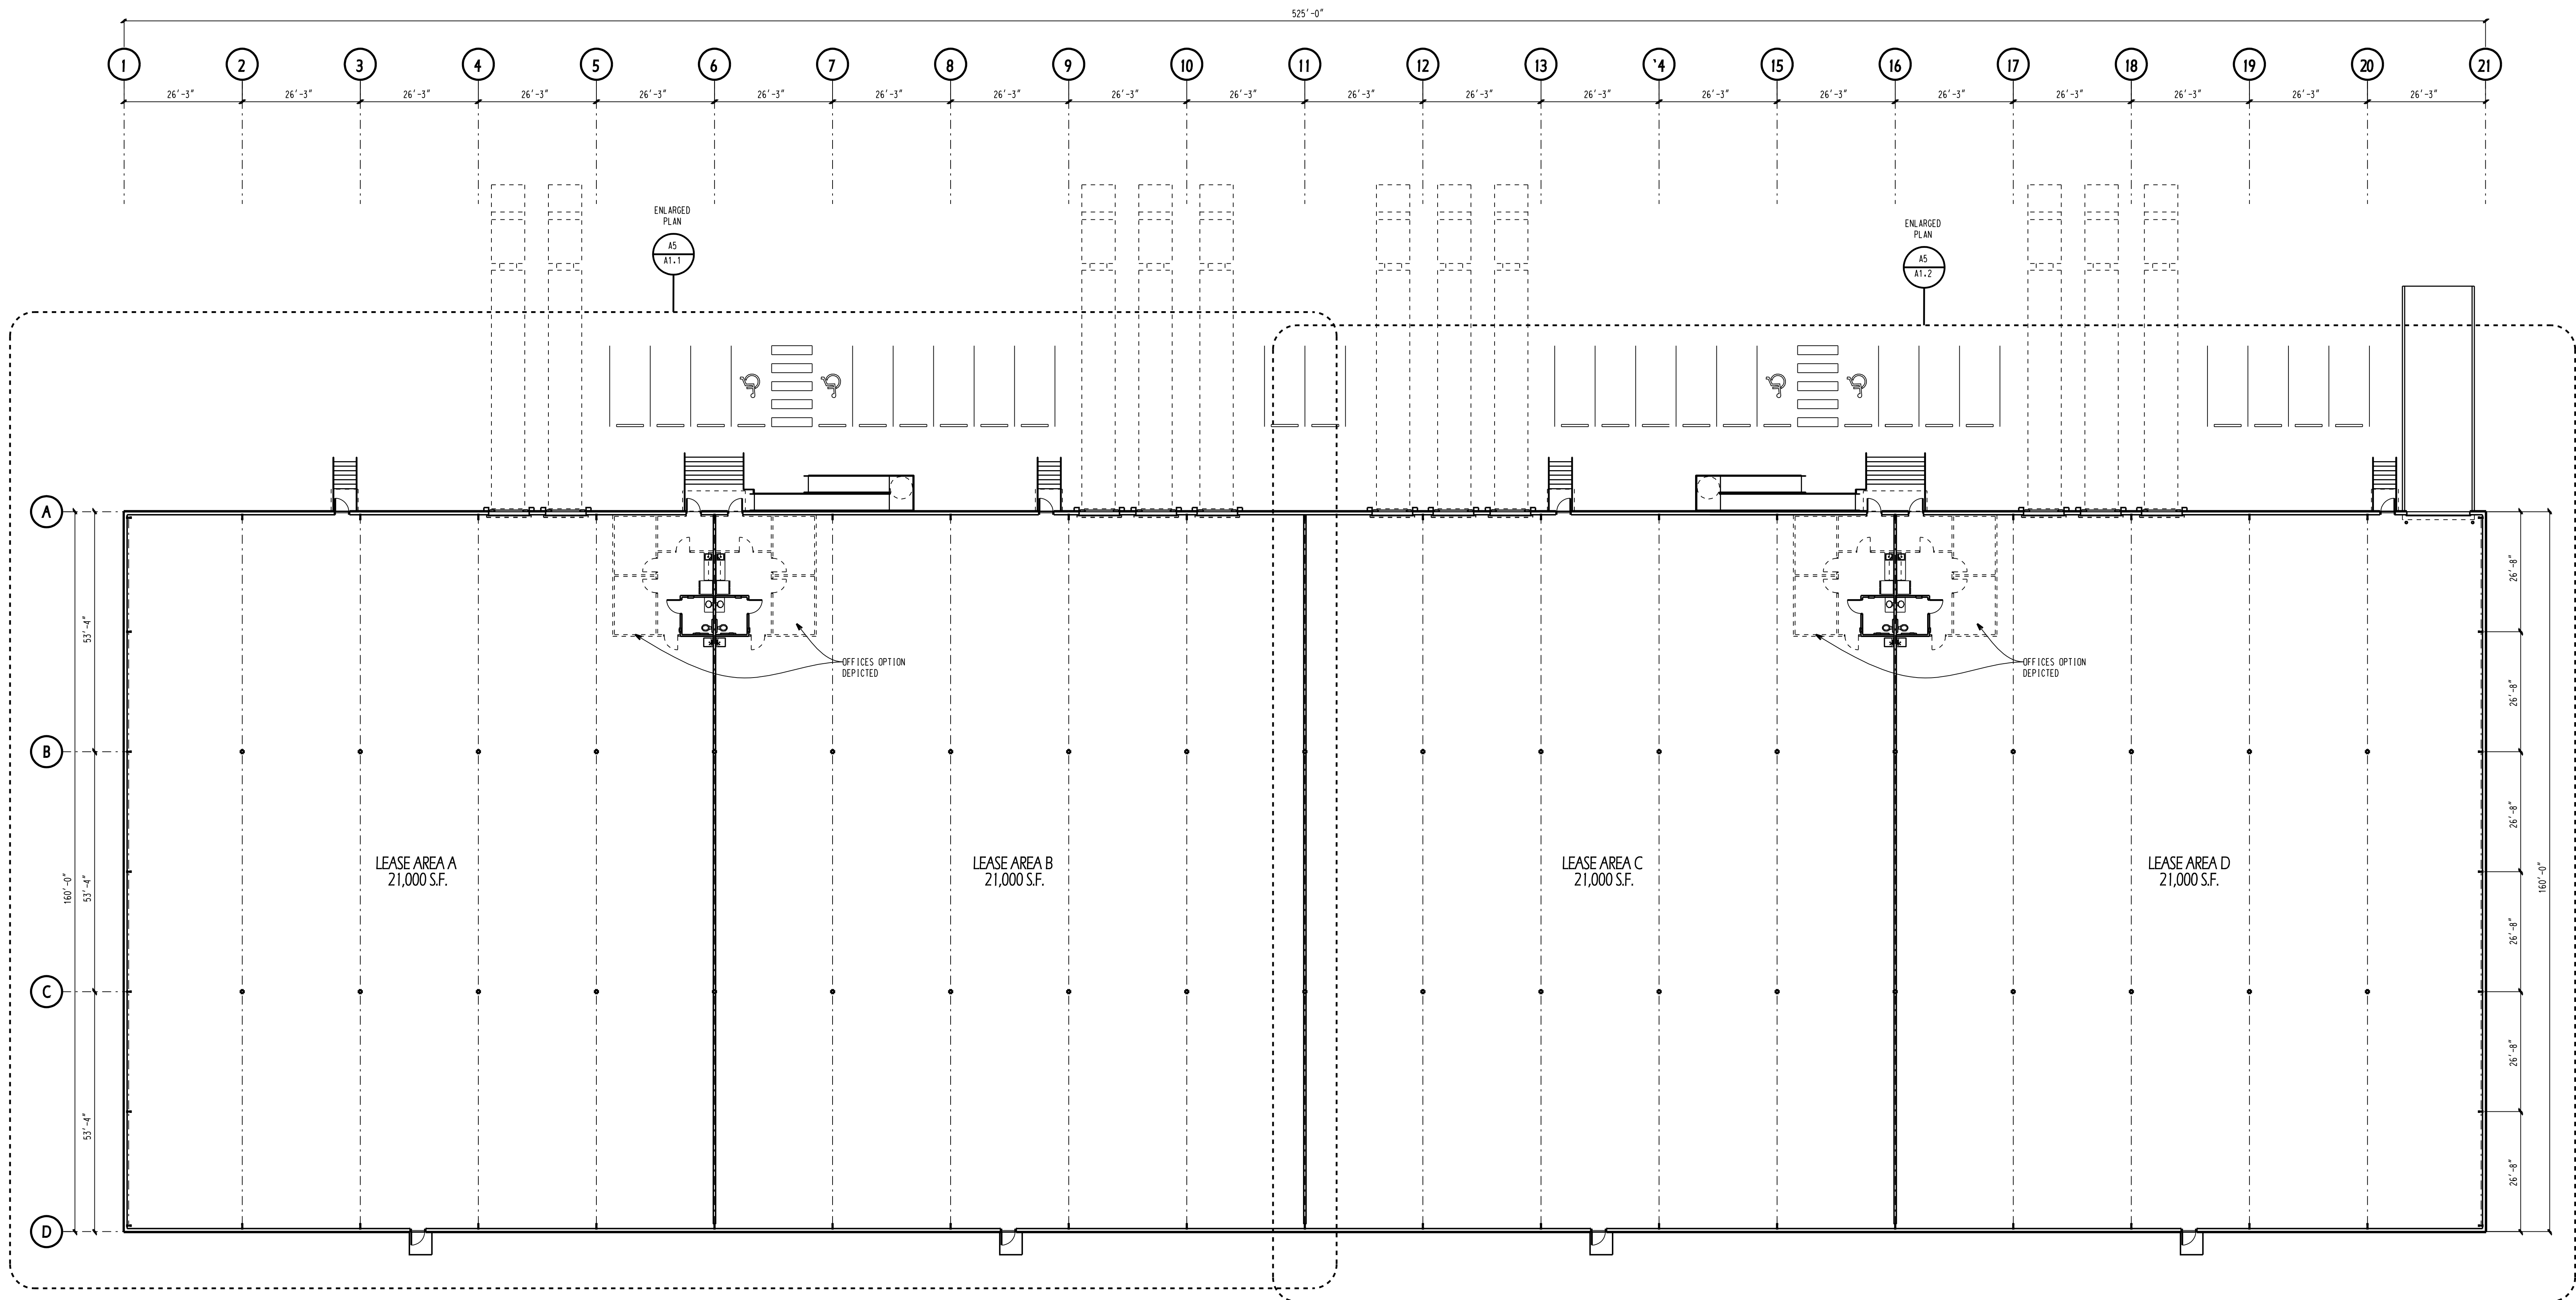

OVERALL FLOOR PLAN

A5

SCALE 1/16"=1'-0"

BUILDING AREA = 160' x 525' = 84,000 S.F.

