



DESIGNER EXPRESSLY RESERVES THE COPYRIGHT AND OTHER PROPERTY RIGHTS IN THIS DRAWING. THESE PLANS AND DRAWINGS ARE NOT TO BE REPRODUCED, COPIED OR USED IN ANY MANNER WITHOUT EXPRESSED WRITTEN CONSENT OF BAKER DESIGN BUILD, LLC. THESE PLANS SHALL NOT BE DISTRIBUTED TO ANY PARTY WITHOUT SAID WRITTEN CONSENT.

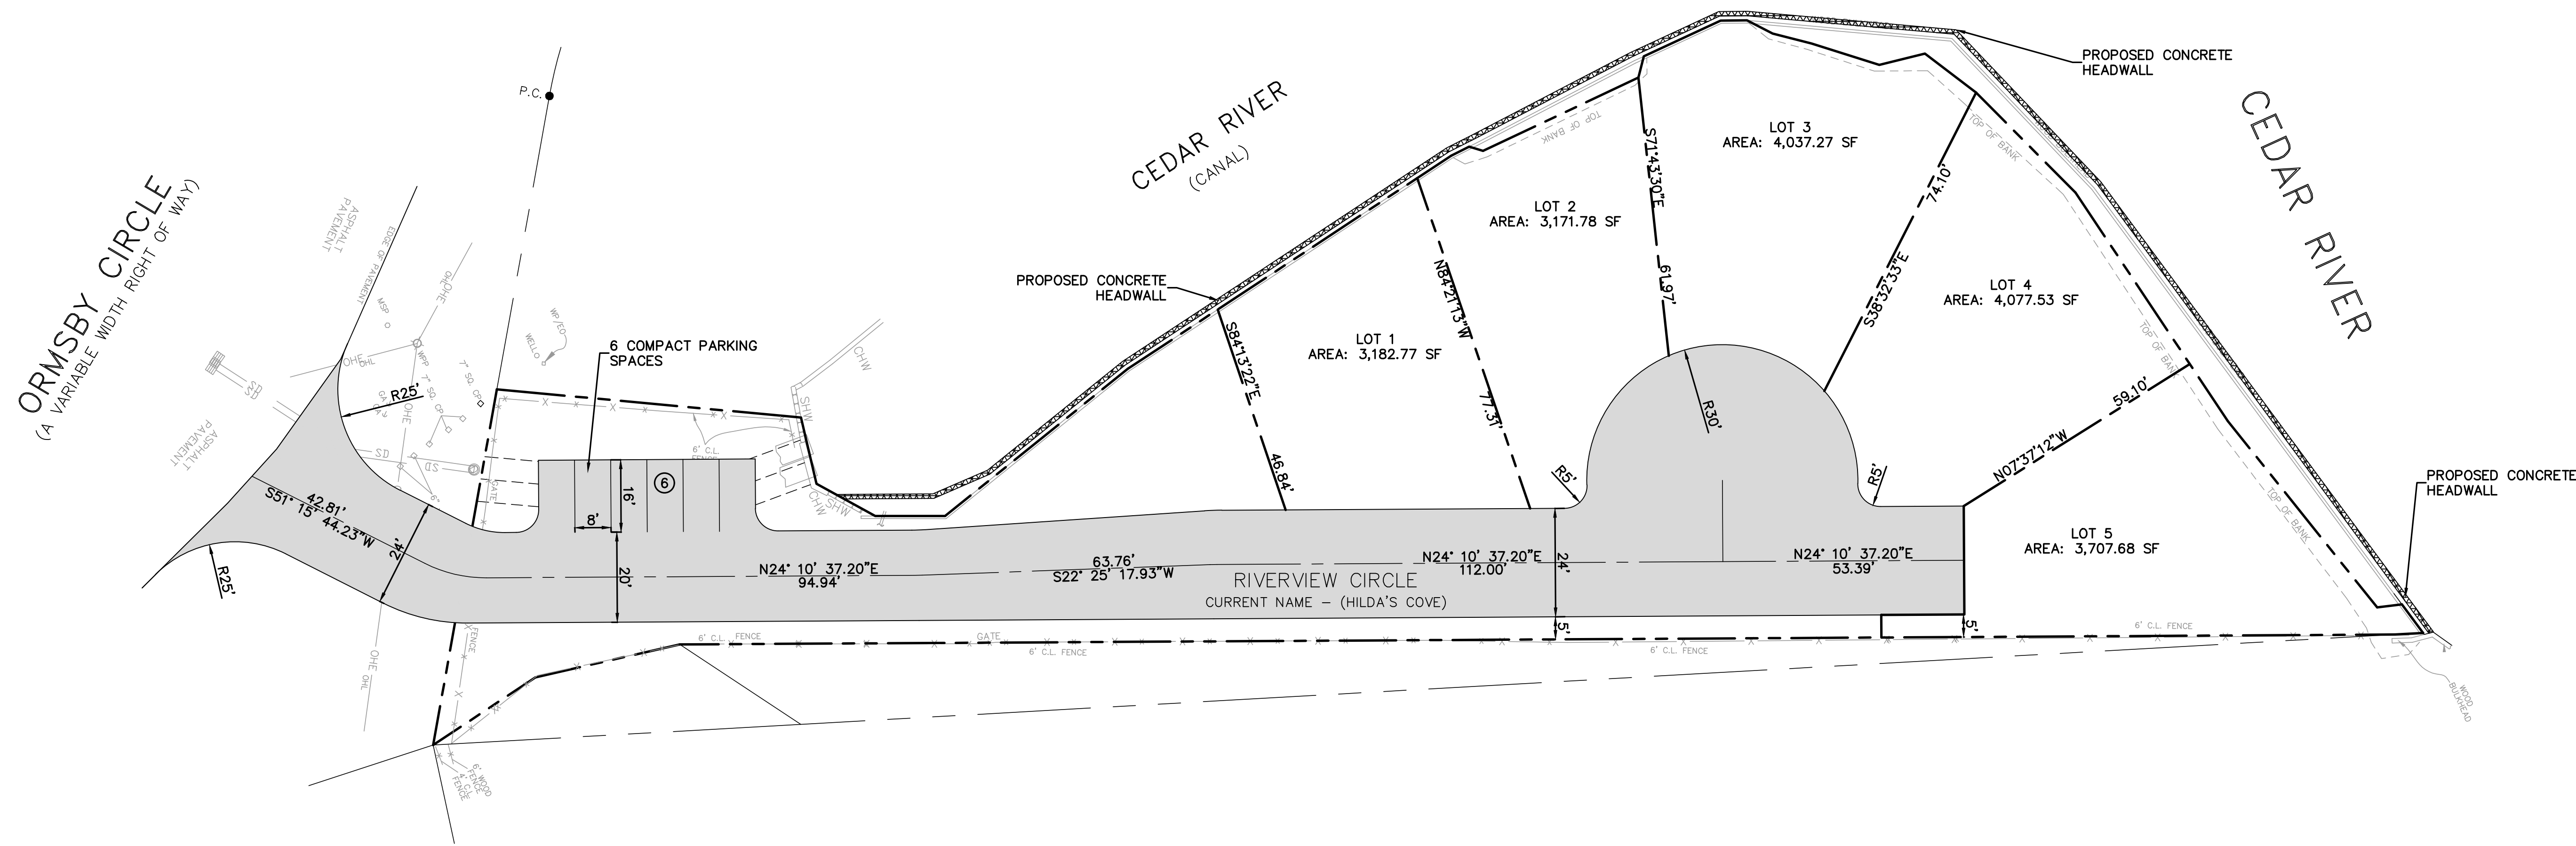

PRELIMINARY NOT FOR CONSTRUCTION

THIS DRAWING IS NOT FINAL FORM AND IS BEING TRANSMITTED SOLELY FOR REVIEW, COMMENT AND INTERPRETATION BY THE PUBLIC AGENCY. FURTHERMORE, THIS DOCUMENT MAY SUBSEQUENTLY BE REVISED BY THE ENGINEER TO REFLECT RESOLUTION OF ISSUES WITH THE PUBLIC AGENCY PRIOR TO FINAL ACTION BY THE AGENCY. CHANGES, REVISIONS AND MODIFICATIONS MAY PROMPT ADDITIONAL DOCUMENT SUBMITTAL FOR AGENCY APPROVAL.

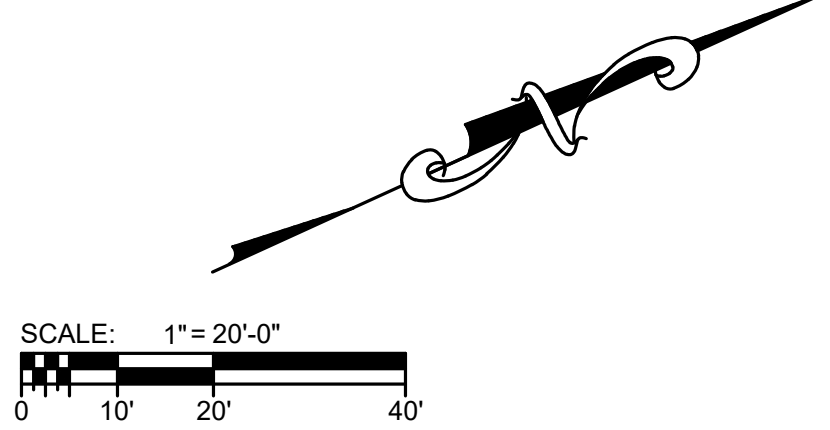

BAKER
Design Build

219 N. Newman Street, 2nd Floor, Jacksonville FL 32202
p 904 366 8520 f 904 569 2678 bakerdesign.build
C.A. No. 32489

Kyle F. Davis, P.E.
FL Reg. 63071

REVISIONS		
No.	Date	Revision

Site Development for:
Serenity on the River
0 Ormsby Cir E
Jacksonville, Florida 32210

Project Number 22-0301
Sheet Name Overall Site Plan
Sheet Number C3.0