



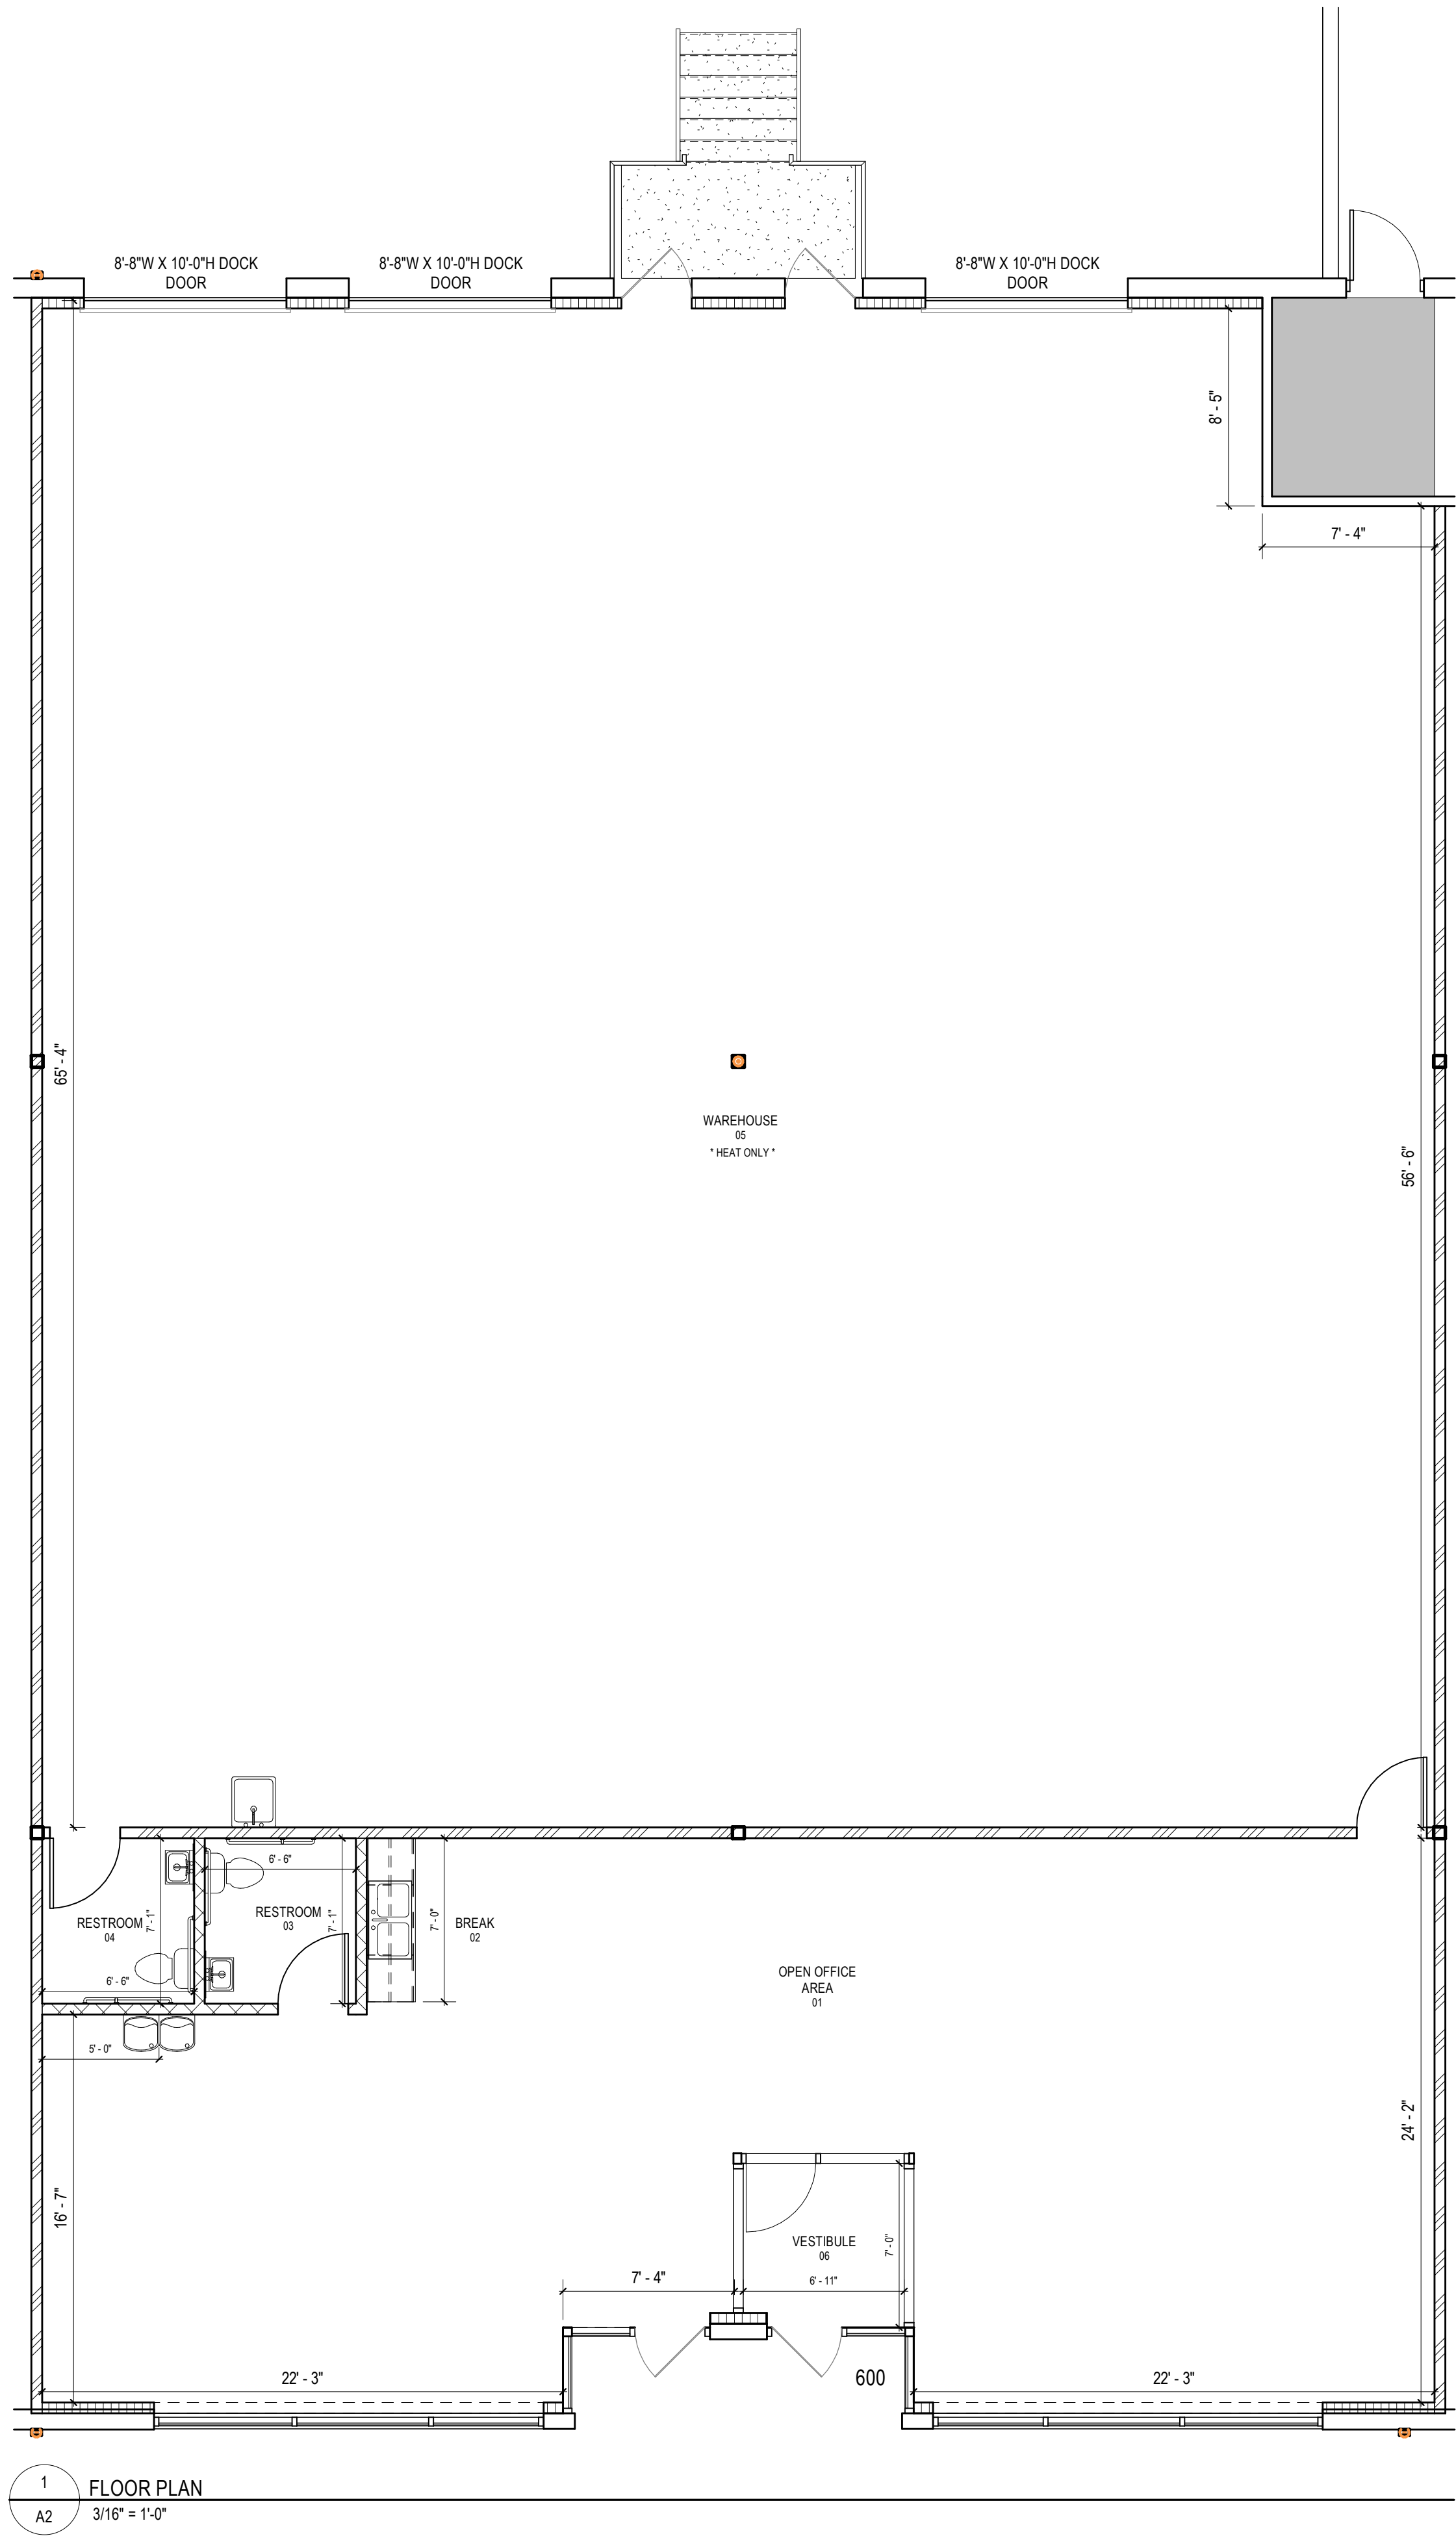

SHEET LEGEND

- EXISTING EXTERIOR - MASONRY
- NEW BLDG. STD. ONE HOUR FIRE RATED PARTITION - TO ROOF DECK
- NEW 6" PLUMBING PARTITION
- NEW WALL FURRING AT THE INSIDE OF ALL EXTERIOR WALLS - TO ROOF DECK
- EXISTING DOOR ASSEMBLY
- NEW CABINETRY AND/OR COUNTERTOP
- NEW DOOR ASSEMBLY
TYPICAL DIMENSION (U.N.O.)

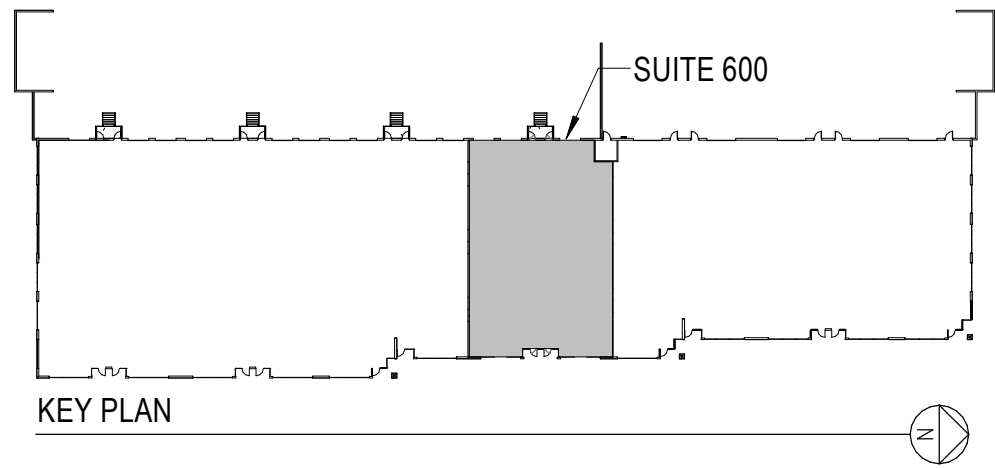

SHEET NO.

A2

SPEC UNIT

11945 QUANTUM PARKWAY, SUITES 600-700
BROOMFIELD, CO

FLOOR PLAN

OFFICE: 1,530 SQ. FT.

WHSE: 3,990 SQ. FT.

TOTAL: 5,520 SQ. FT.


REVISIONS:

1	10/7-15-25	7
2	09-15-25	8
3		9
4		10
5		11
6		12

SCALE: As Indicated

DRAWN: AMS

PERMIT

 

ST. JOHN PROPERTIES
500 CORPORATE CIRCLE, SUITE G
GOLDEN, CO 80401
OFFICE: (303) 440-2725
www.stjohnproperties.com

* IF SHEET IS LESS THAN 24"x36" IT IS REDUCED PRINT. SCALE REDUCED ACCORDINGLY.