

ADDING 8 DETACHED ADUS PER GC 66323(A)(4).



PROJECT NAME:

(8) NEW DETACHED ADU 'S

PROJECT ADDRESS:

2694 JAMES M WOOD BLVD, LOS ANGELES, CA 90006

SHEET TITLE:

SITE PLANS


SCALE:

AS NOTED

DATE:

06 / 08 / 2025

0-0

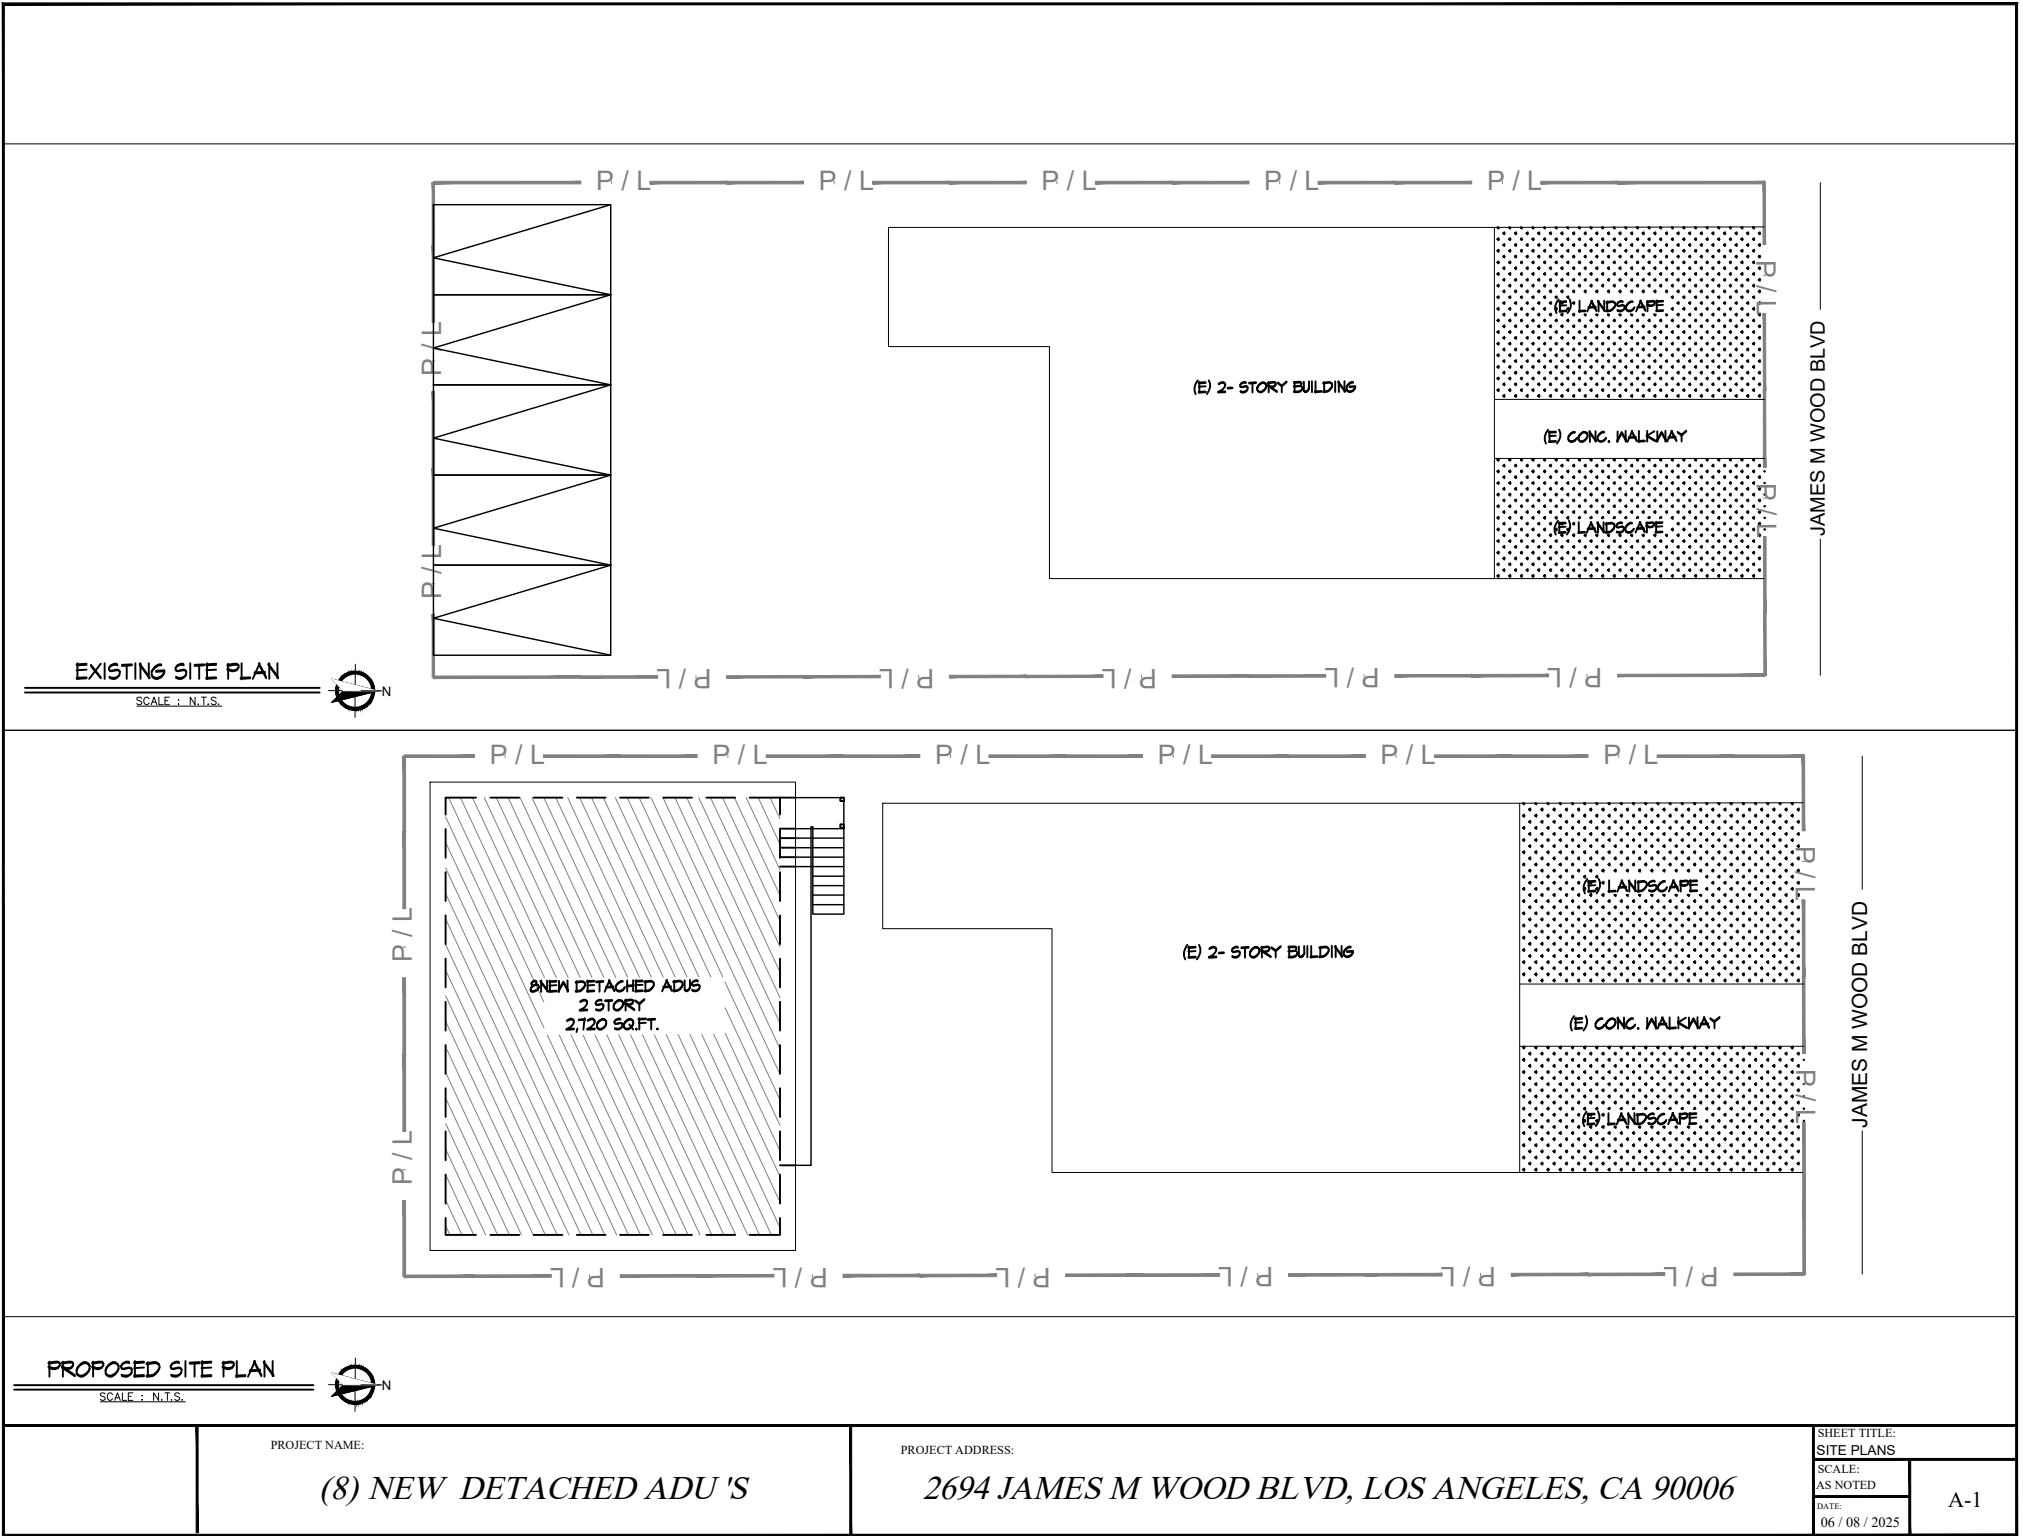

PROJECT NAME:

(8) NEW DETACHED ADU 'S

PROJECT ADDRESS:

2694 JAMES M WOOD BLVD, LOS ANGELES, CA 90006

SHEET TITLE:

SITE PLANS



SCALE:

AS NOTED

DATE:

06 / 08 / 2025

A-1

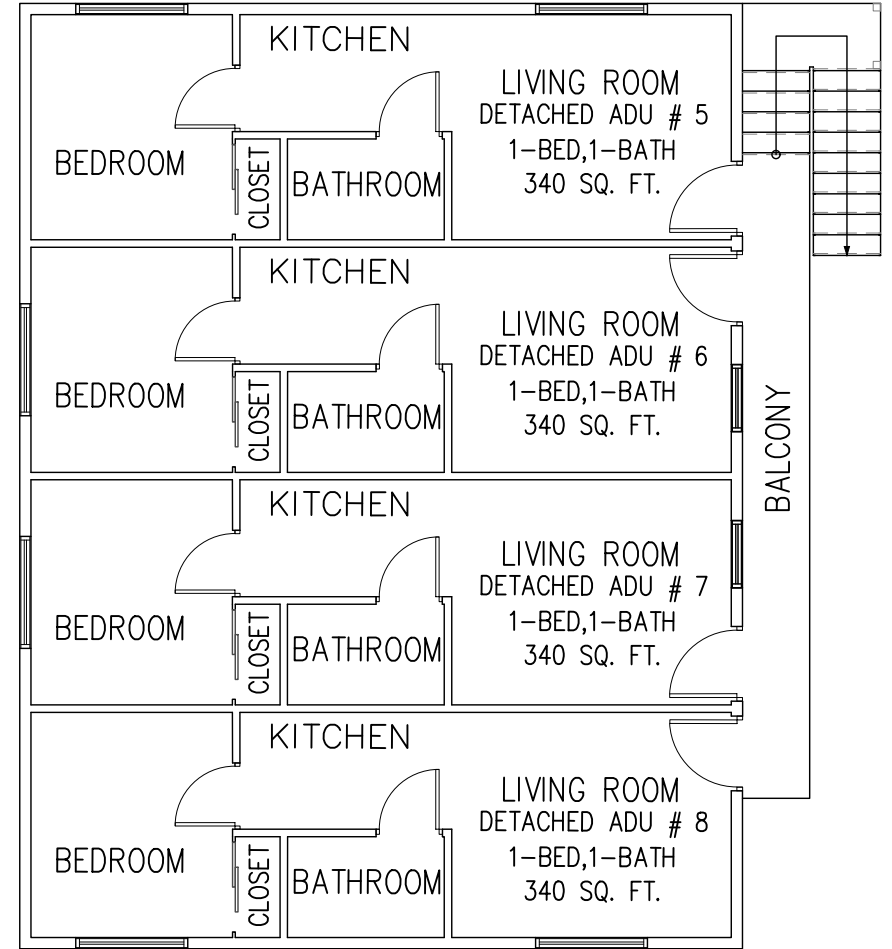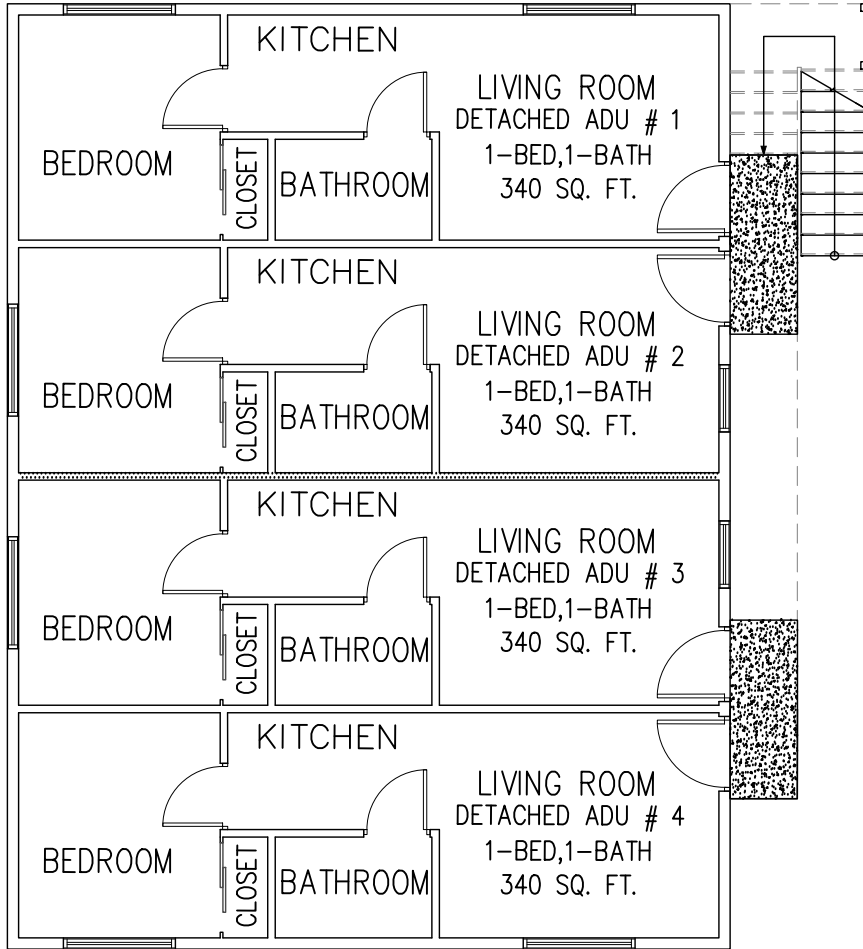

PROPOSED FIRST FLOOR PLAN

SCALE : N.T.S.



PROPOSED SECOND FLOOR PLAN

SCALE : N.T.S.



PROJECT NAME:

(8) NEW DETACHED ADU 'S

PROJECT ADDRESS:

2694 JAMES M WOOD BLVD, LOS ANGELES, CA 90006

SHEET TITLE:

PLANS





SCALE:

AS NOTED

DATE:

06 / 08 / 2025

A-2

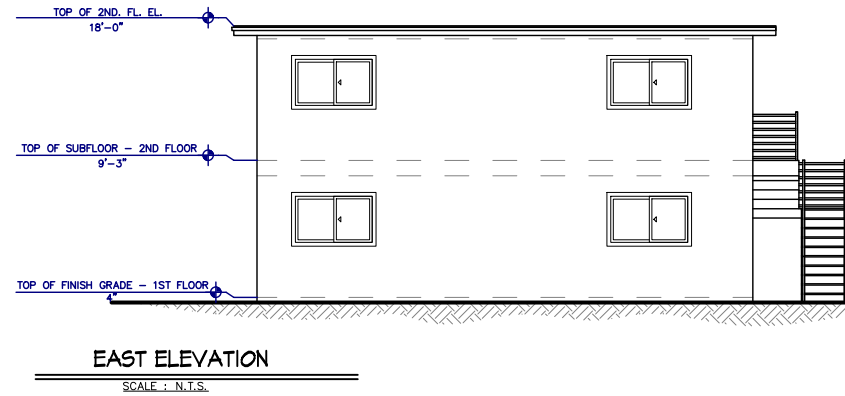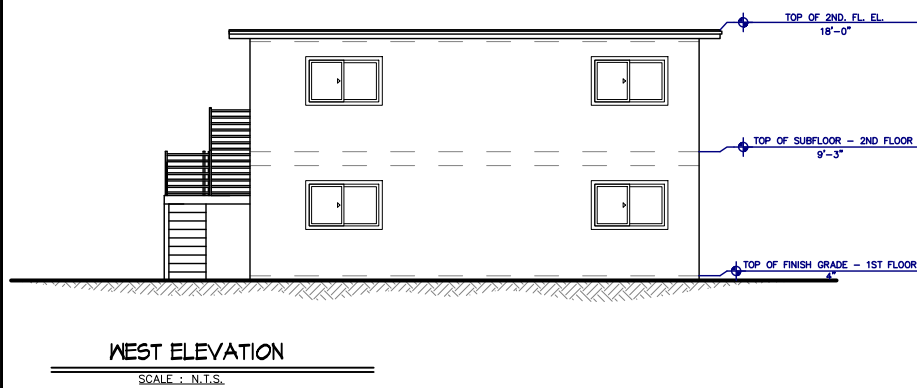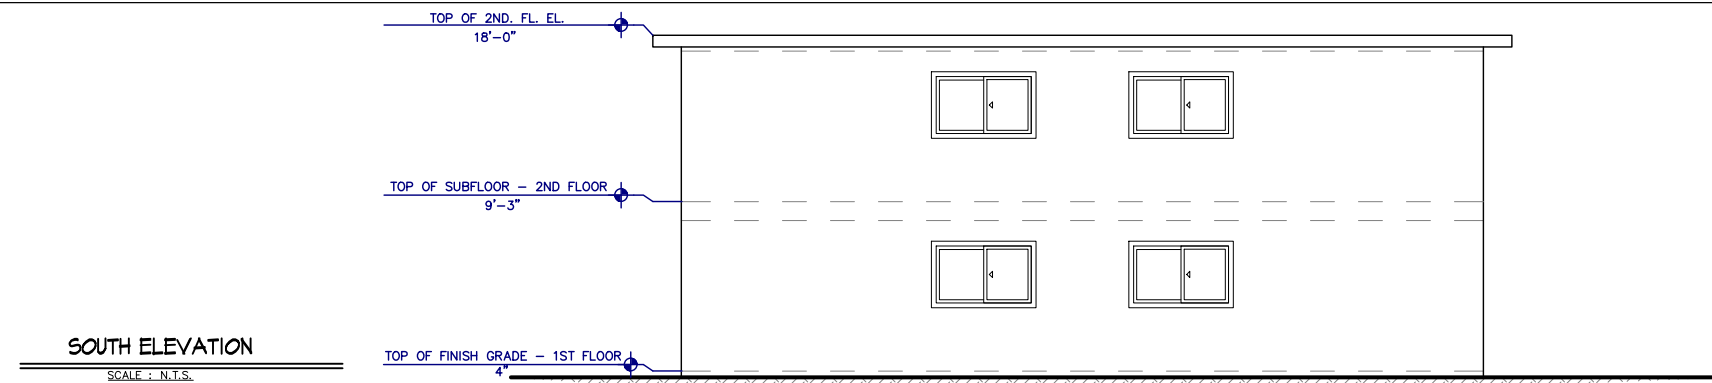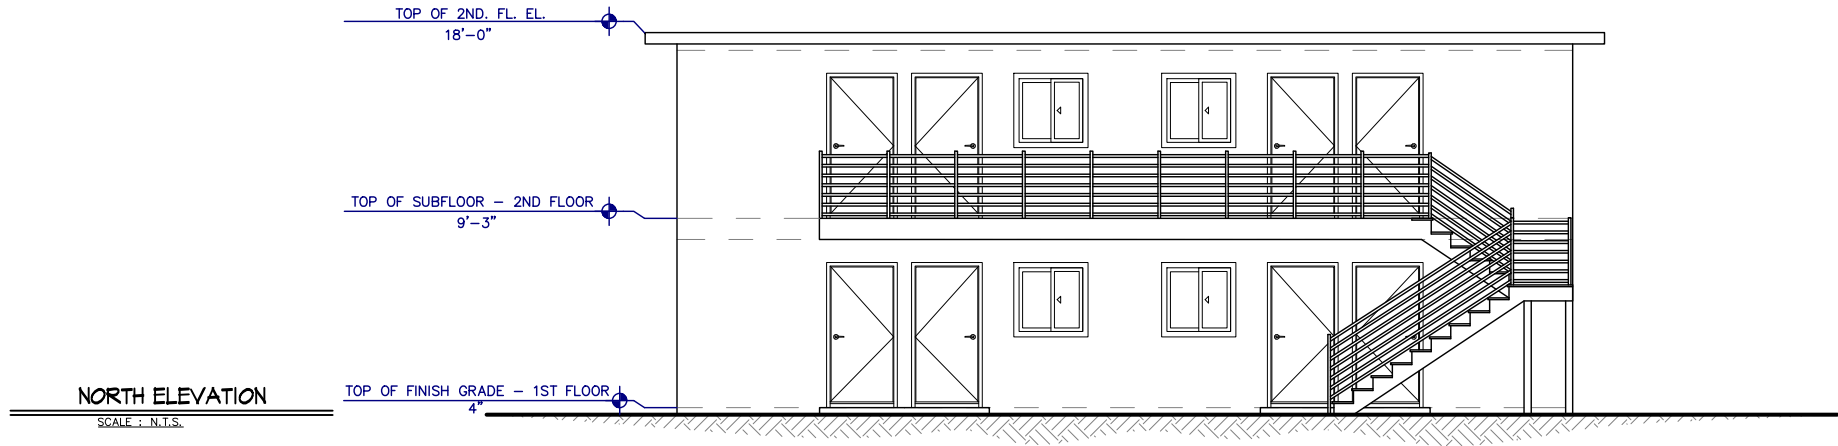

PROJECT NAME:

(8) NEW DETACHED ADU 'S

PROJECT ADDRESS:

2694 JAMES M WOOD BLVD, LOS ANGELES, CA 90006

SHEET TITLE:
ELEVATIONS

SCALE:
AS NOTED

DATE:
06 / 08 / 2025

A-3