

K.L. Kane Consulting, LLC
606 Charmouth Drive
Syracuse, NY 13207
Phone: (315) 263-3687
kkane@kkcllc.com

REVISION NUMBER & REVISION DATE:

Office Space - Suite 200
3101 West Ridge Road
Greece, New York 14626

DRAWN BY:

CHECKED BY:

APPROVED BY:


APPROVAL DATE:

DRAWING NAME:

Floor
Plan


DRAWING NUMBER:


A-01

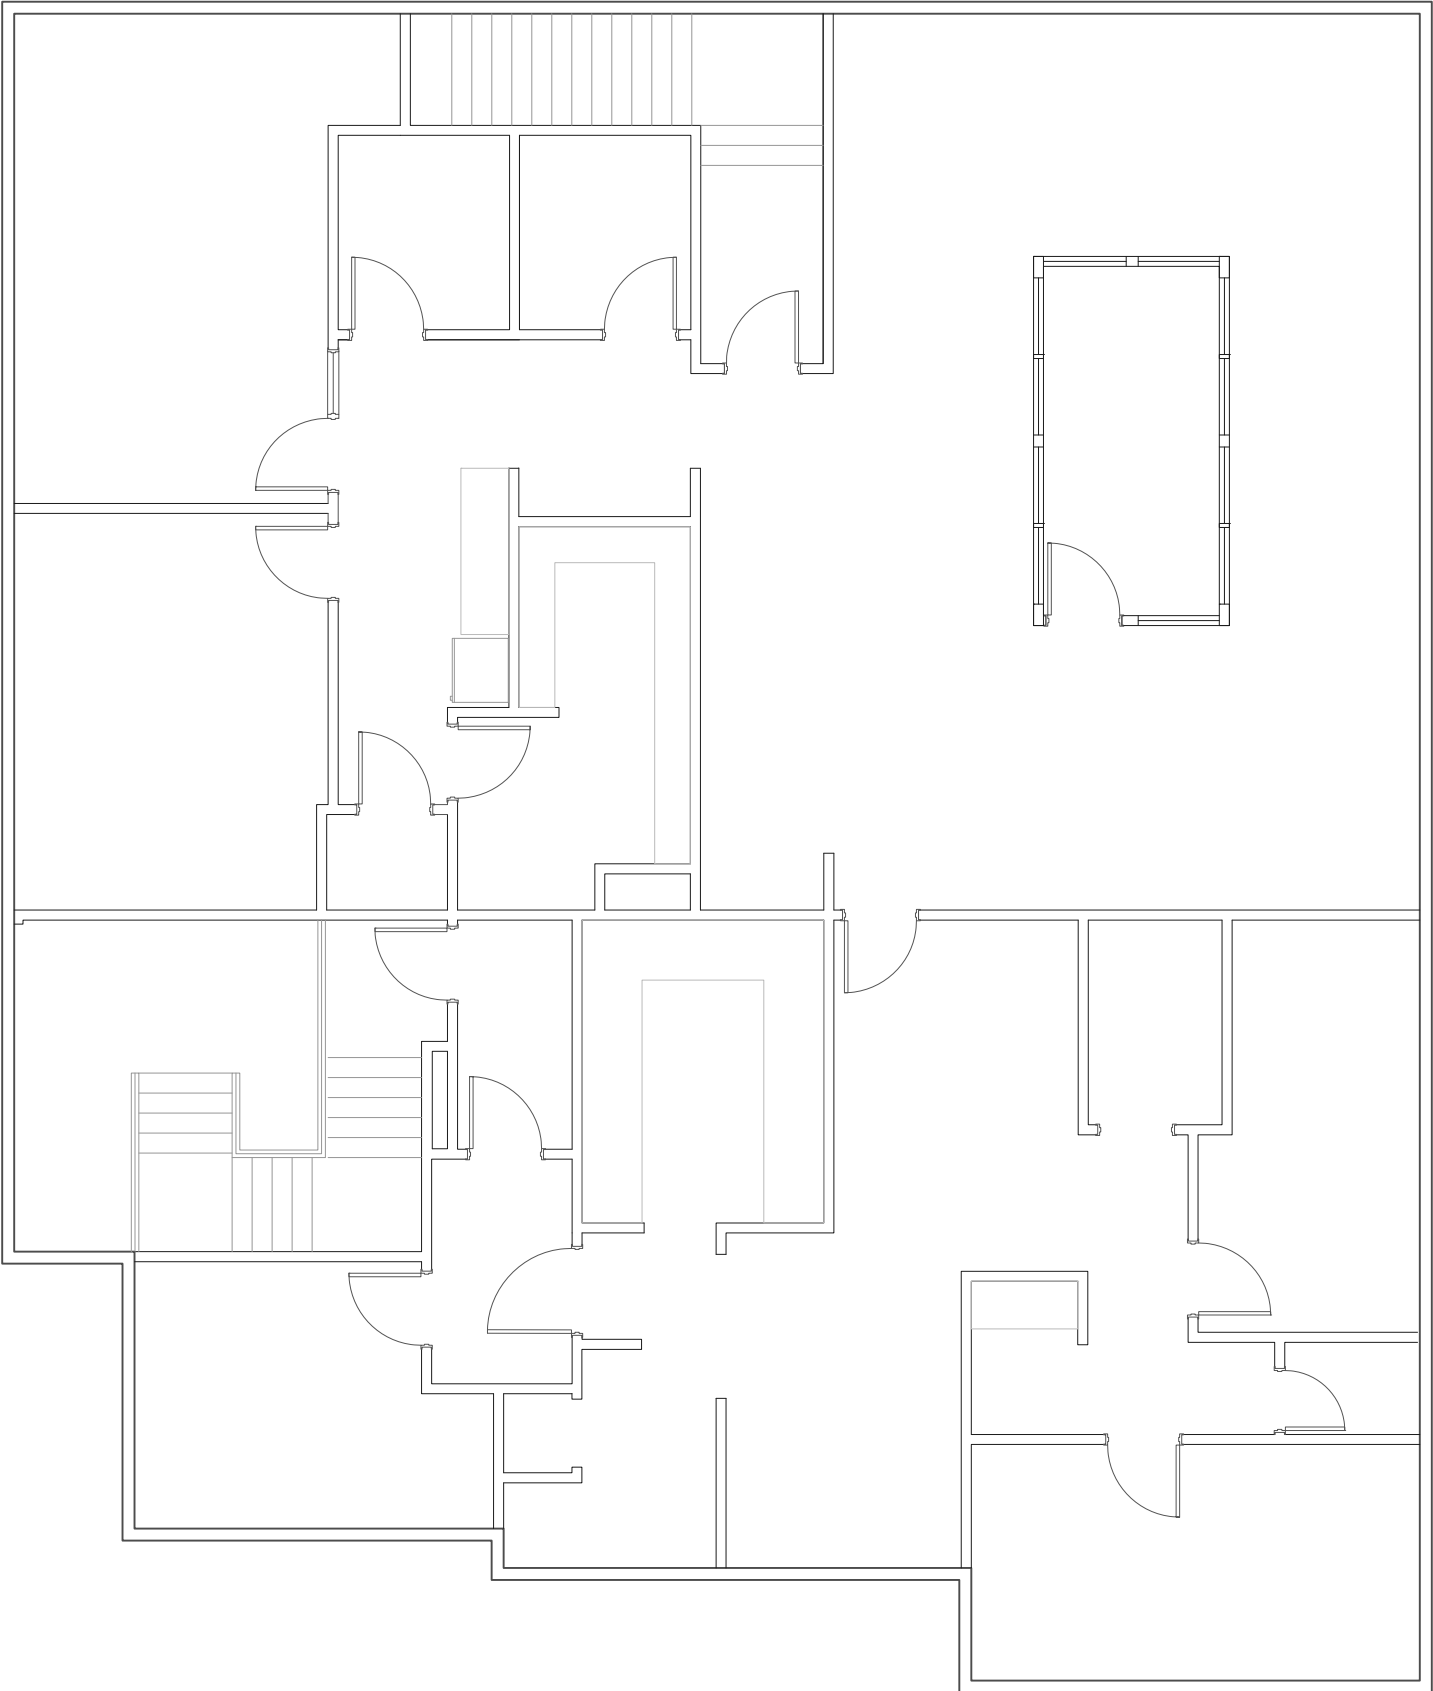

Suite 200 Second Floor Plan



Scale: $\frac{1}{8}" = 1'-0"$

 

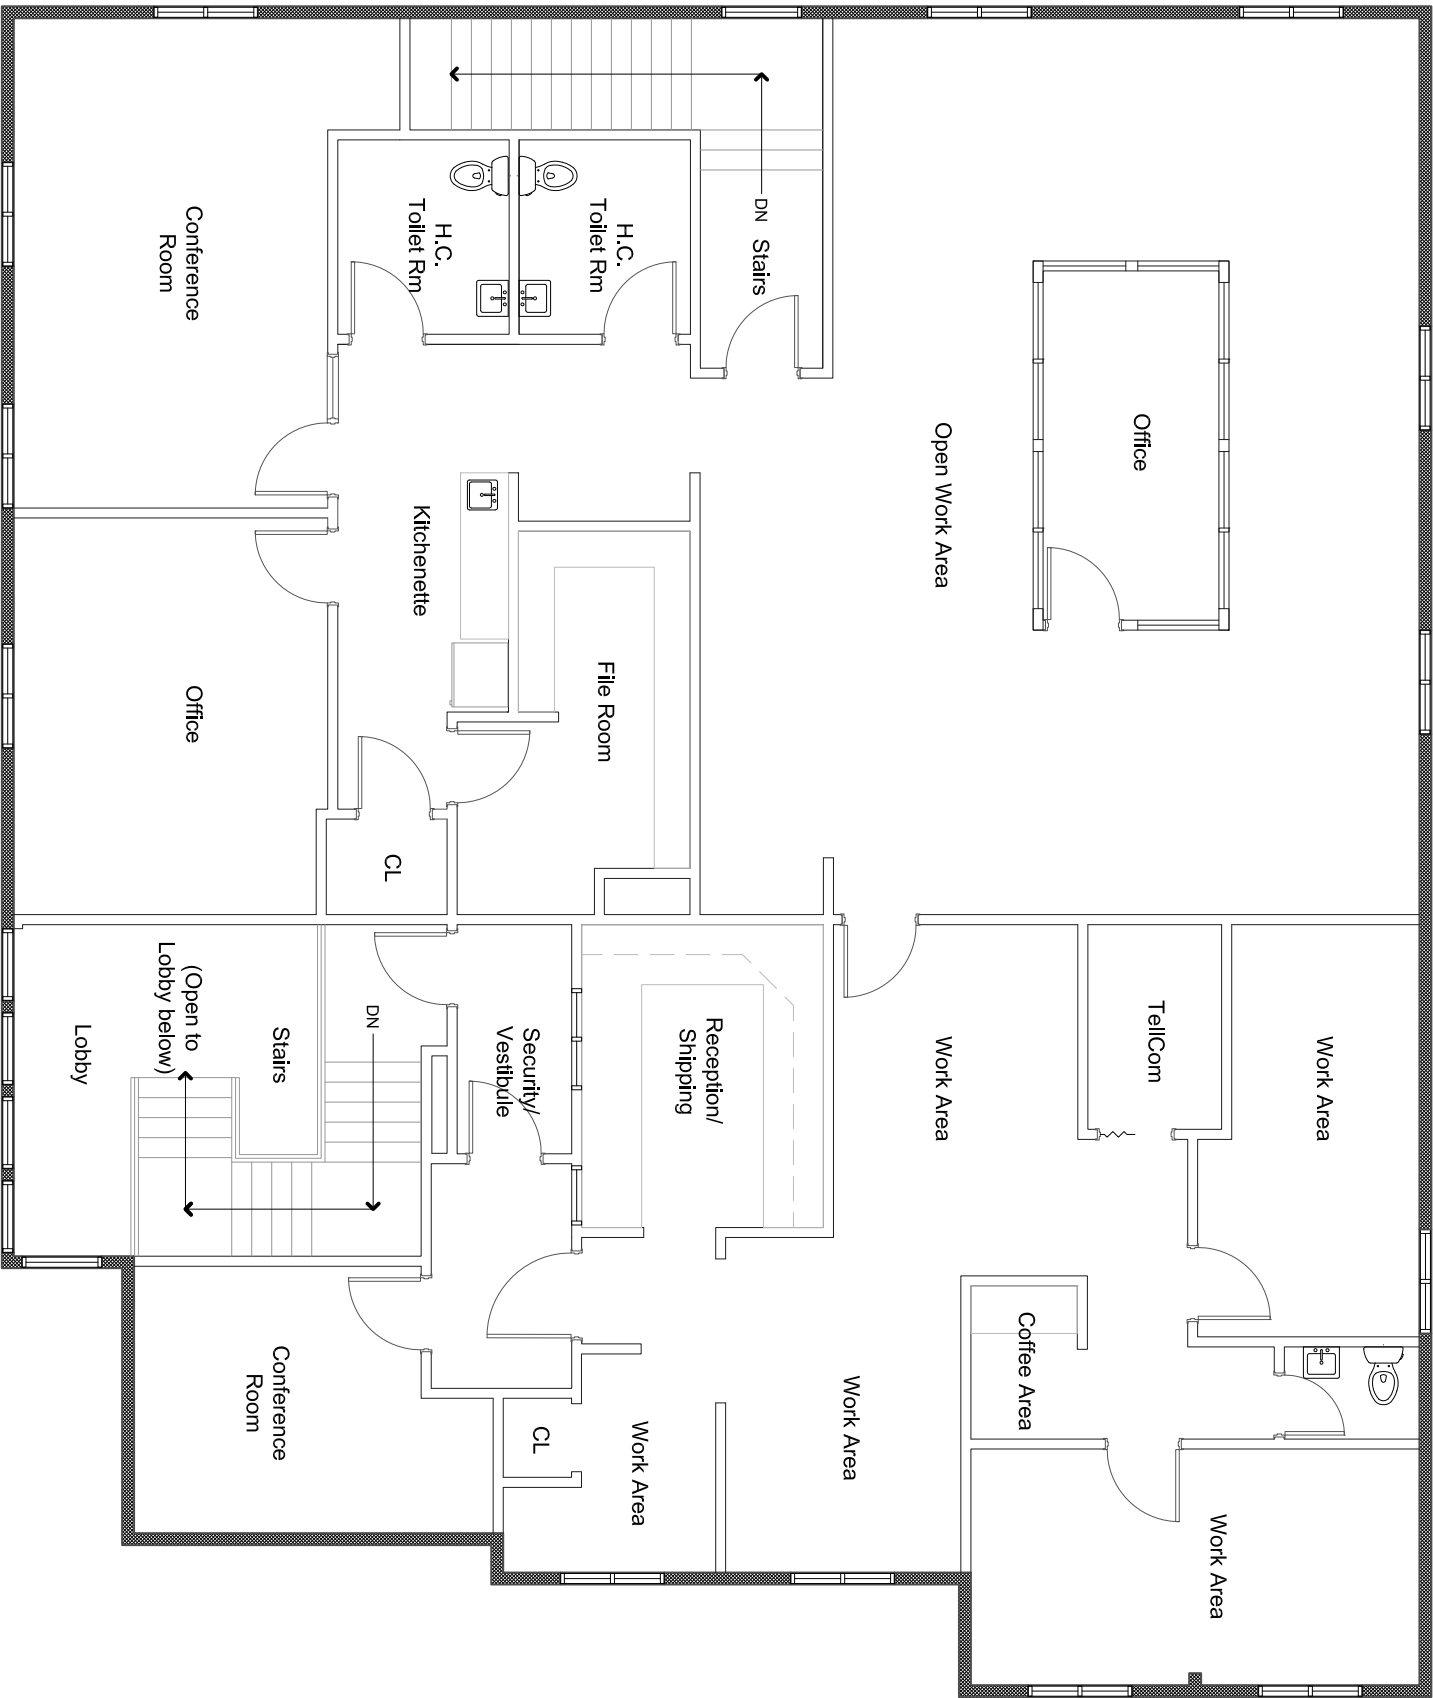

Suite 200 Second Floor Plan

Scale: 1/8" = 1'-0"

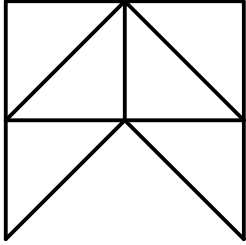 

K.L. Kane Consulting, LLC
606 Charmouth Drive
Syracuse, NY 13207
Phone: (315) 263-3687
kane@klkcllc.com

REVISION NUMBER & REVISION DATE:

Office Space - Suite 200
3101 West Ridge Road
Greece, New York 14626

DRAWN BY:

CHECKED BY:

APPROVED BY:

APPROVAL DATE:

DRAWING NAME:

Floor Plan

DRAWING NUMBER:

A-01