

Clary Destin Office

U.S. Highway 98
Destin, Floric 32541

Charles W. Clary III

Charles William Clary III AR 0009694


Revision		
Date	No.	Description

Drawn By: GTW
Checked By: CWC

Date: 10/05/05

Project No.: 05007

Drawing Title:
ARCHITECTURAL SITE PLAN

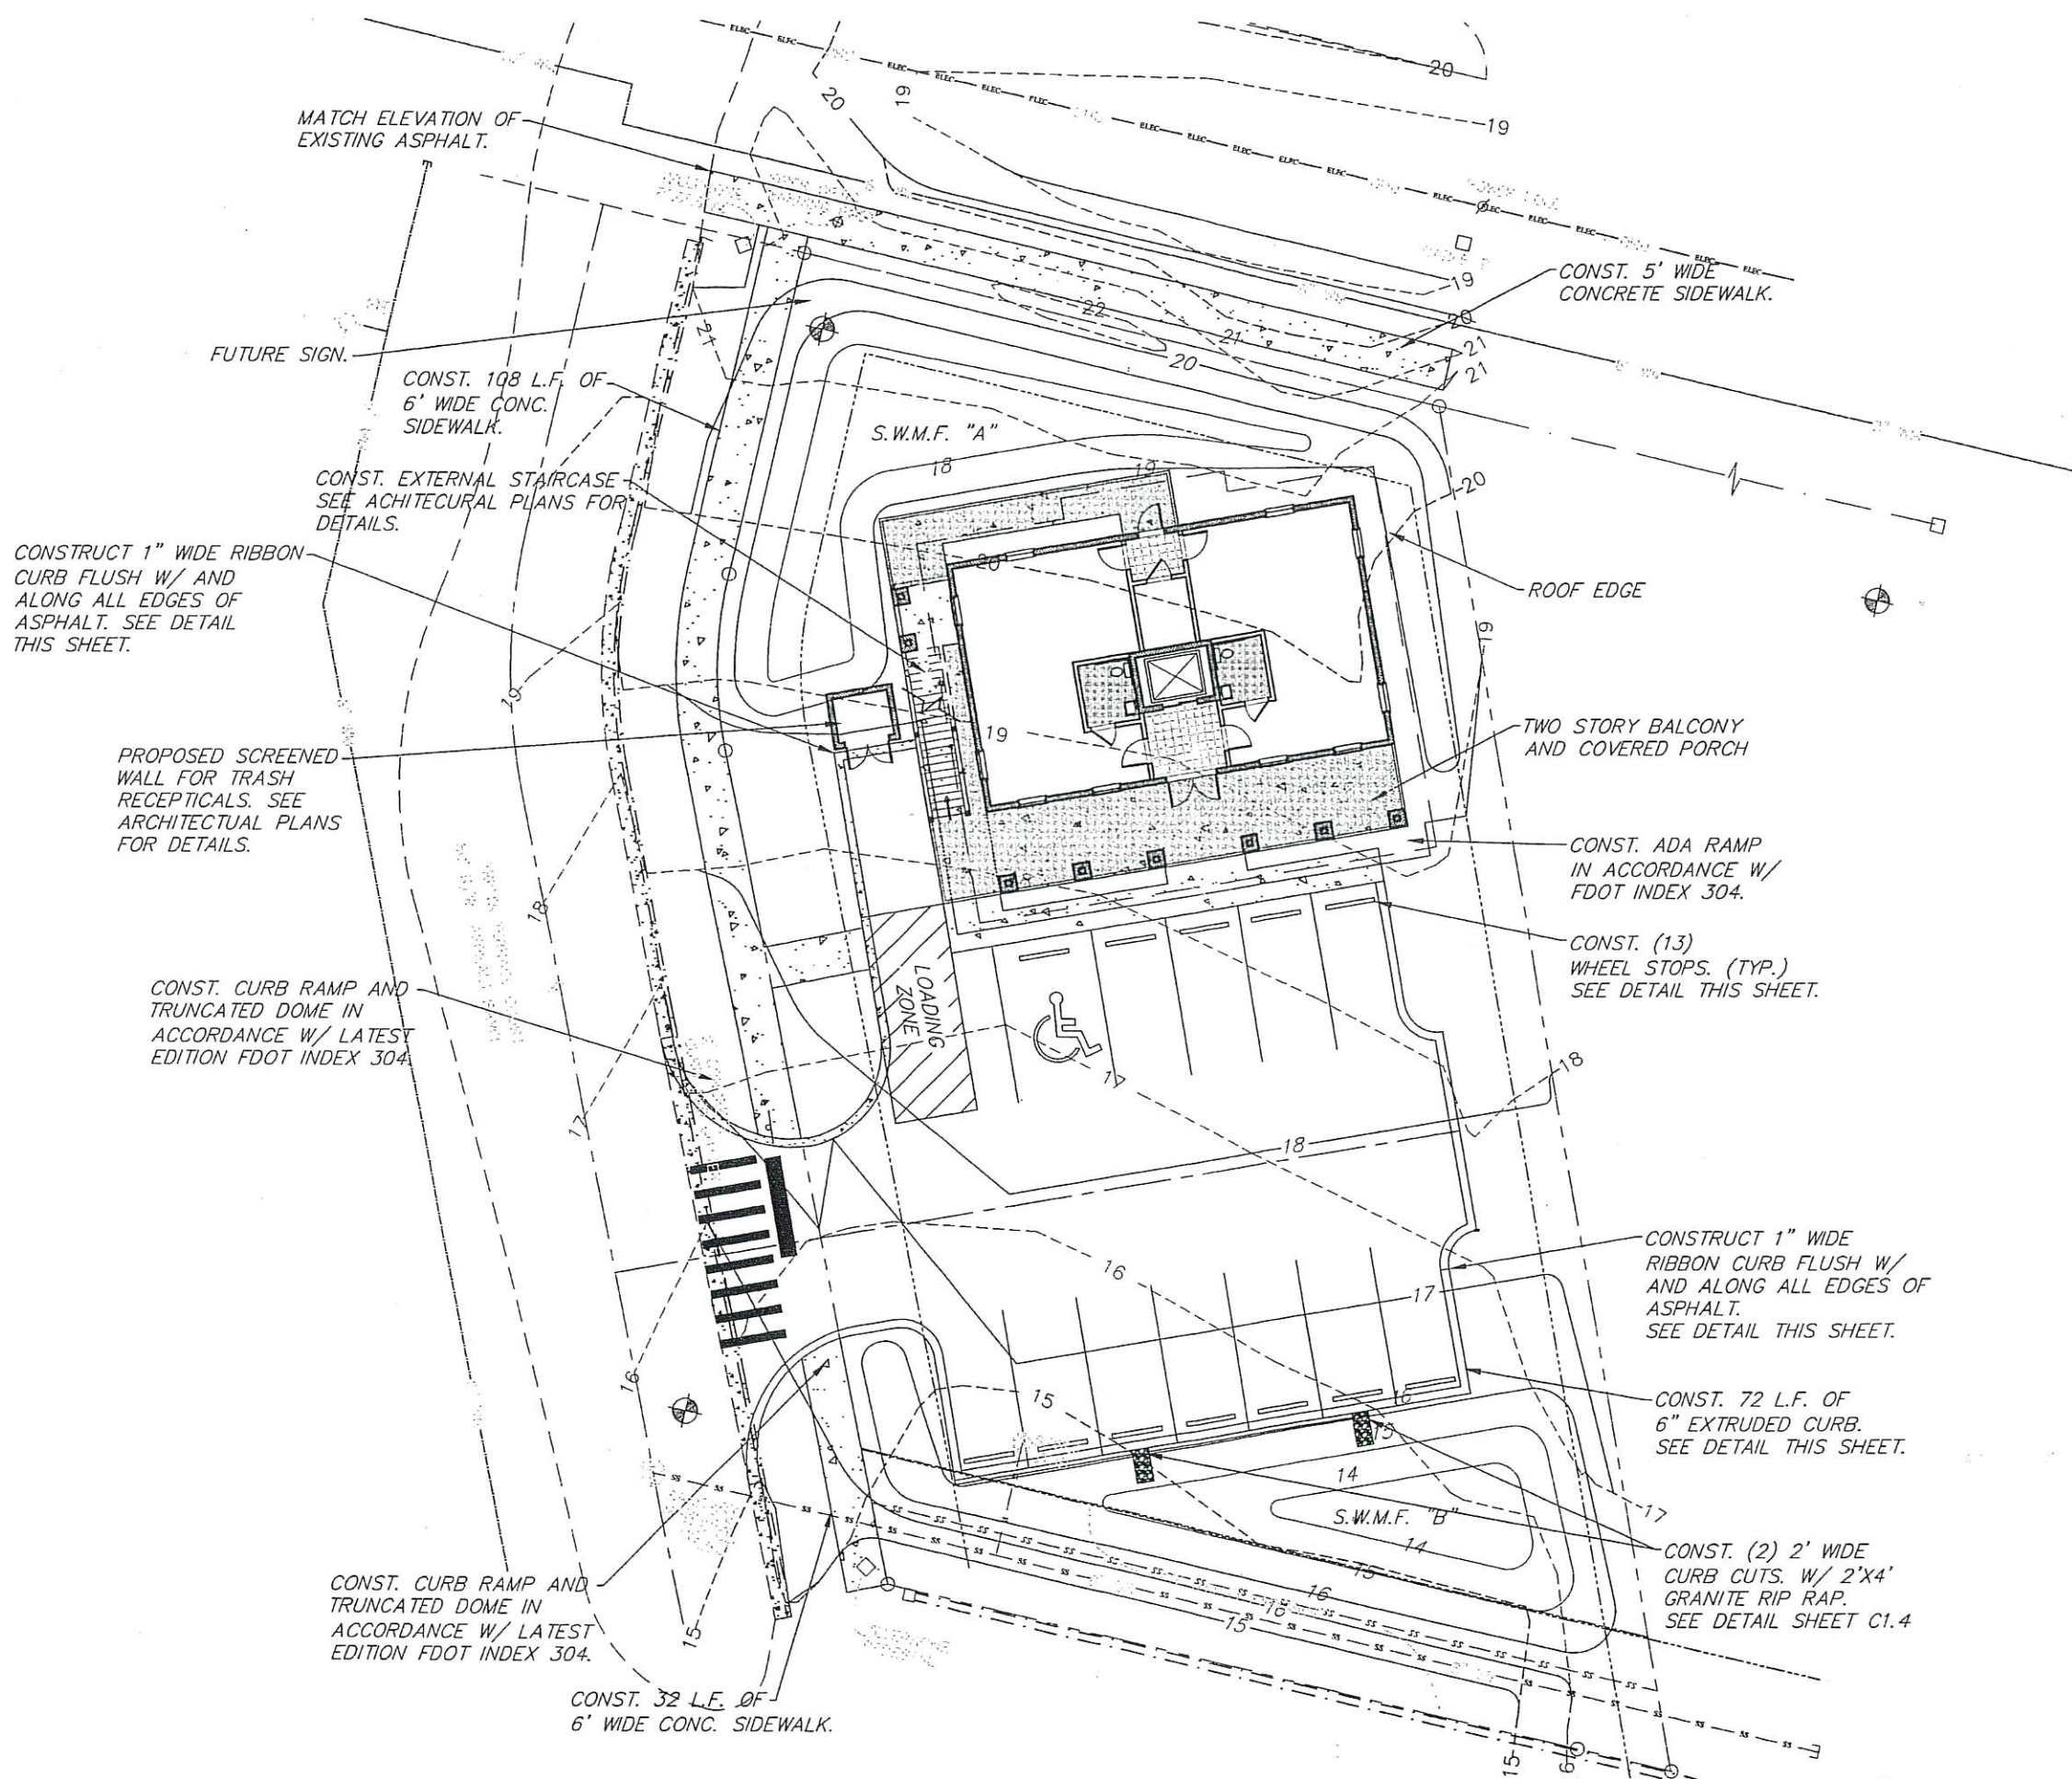

Clary Destin Office

U.S. Highway 98
Destin, Florida 32541

Charles W. Clary III

Charles William Clary III AR 0009694

Revision

Date	No.	Description
12-06-05	1	window and door change
-	-	-
-	-	-
-	-	-
-	-	-
-	-	-
-	-	-

Drawn By:

GTW

Checked By:

CWC

Date:

10/05/05

Project No.:

05007

Drawing Title:


FIRST FLOOR PLAN

Drawing No.:

A101


WALL LEGEND

W1 = WALL TYPE 1

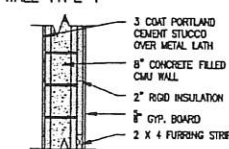


W2 = WALL TYPE 2


ELEVATOR SHAFT ONLY

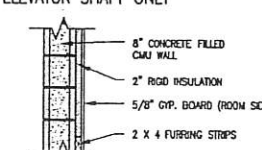

W3 = WALL TYPE 3

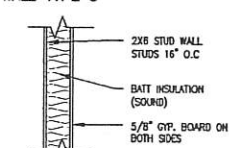

W4 = WALL TYPE 4

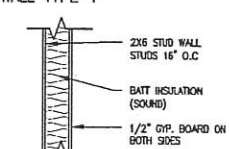

FINISH SCHEDULE

FLOOR:


F1 - HARD WOOD FLOORING W/ WOOD BASE.
F2 - 2"x2" CERAMIC TILE WITH CERAMIC BASE (2 COLOR PATTERN)
F3 - 12"x12" CERAMIC TILE W/WOOD BASE
F4 - SEALED CONCRETE W/WOOD BASE

WALL:

W1 - PAINTED GYP. BD. (SEMI-GLOSS, LIGHT ORANGE PEEL FINISH)
W2 - PAINTED GYP. BD. (SATIN, LIGHT ORANGE PEEL FINISH)

CEILING:

C1 - 2X2 LAY-IN
C2 - 8" PAINTED GYP. BD. (SATIN, KNOCK DOWN FINISH)

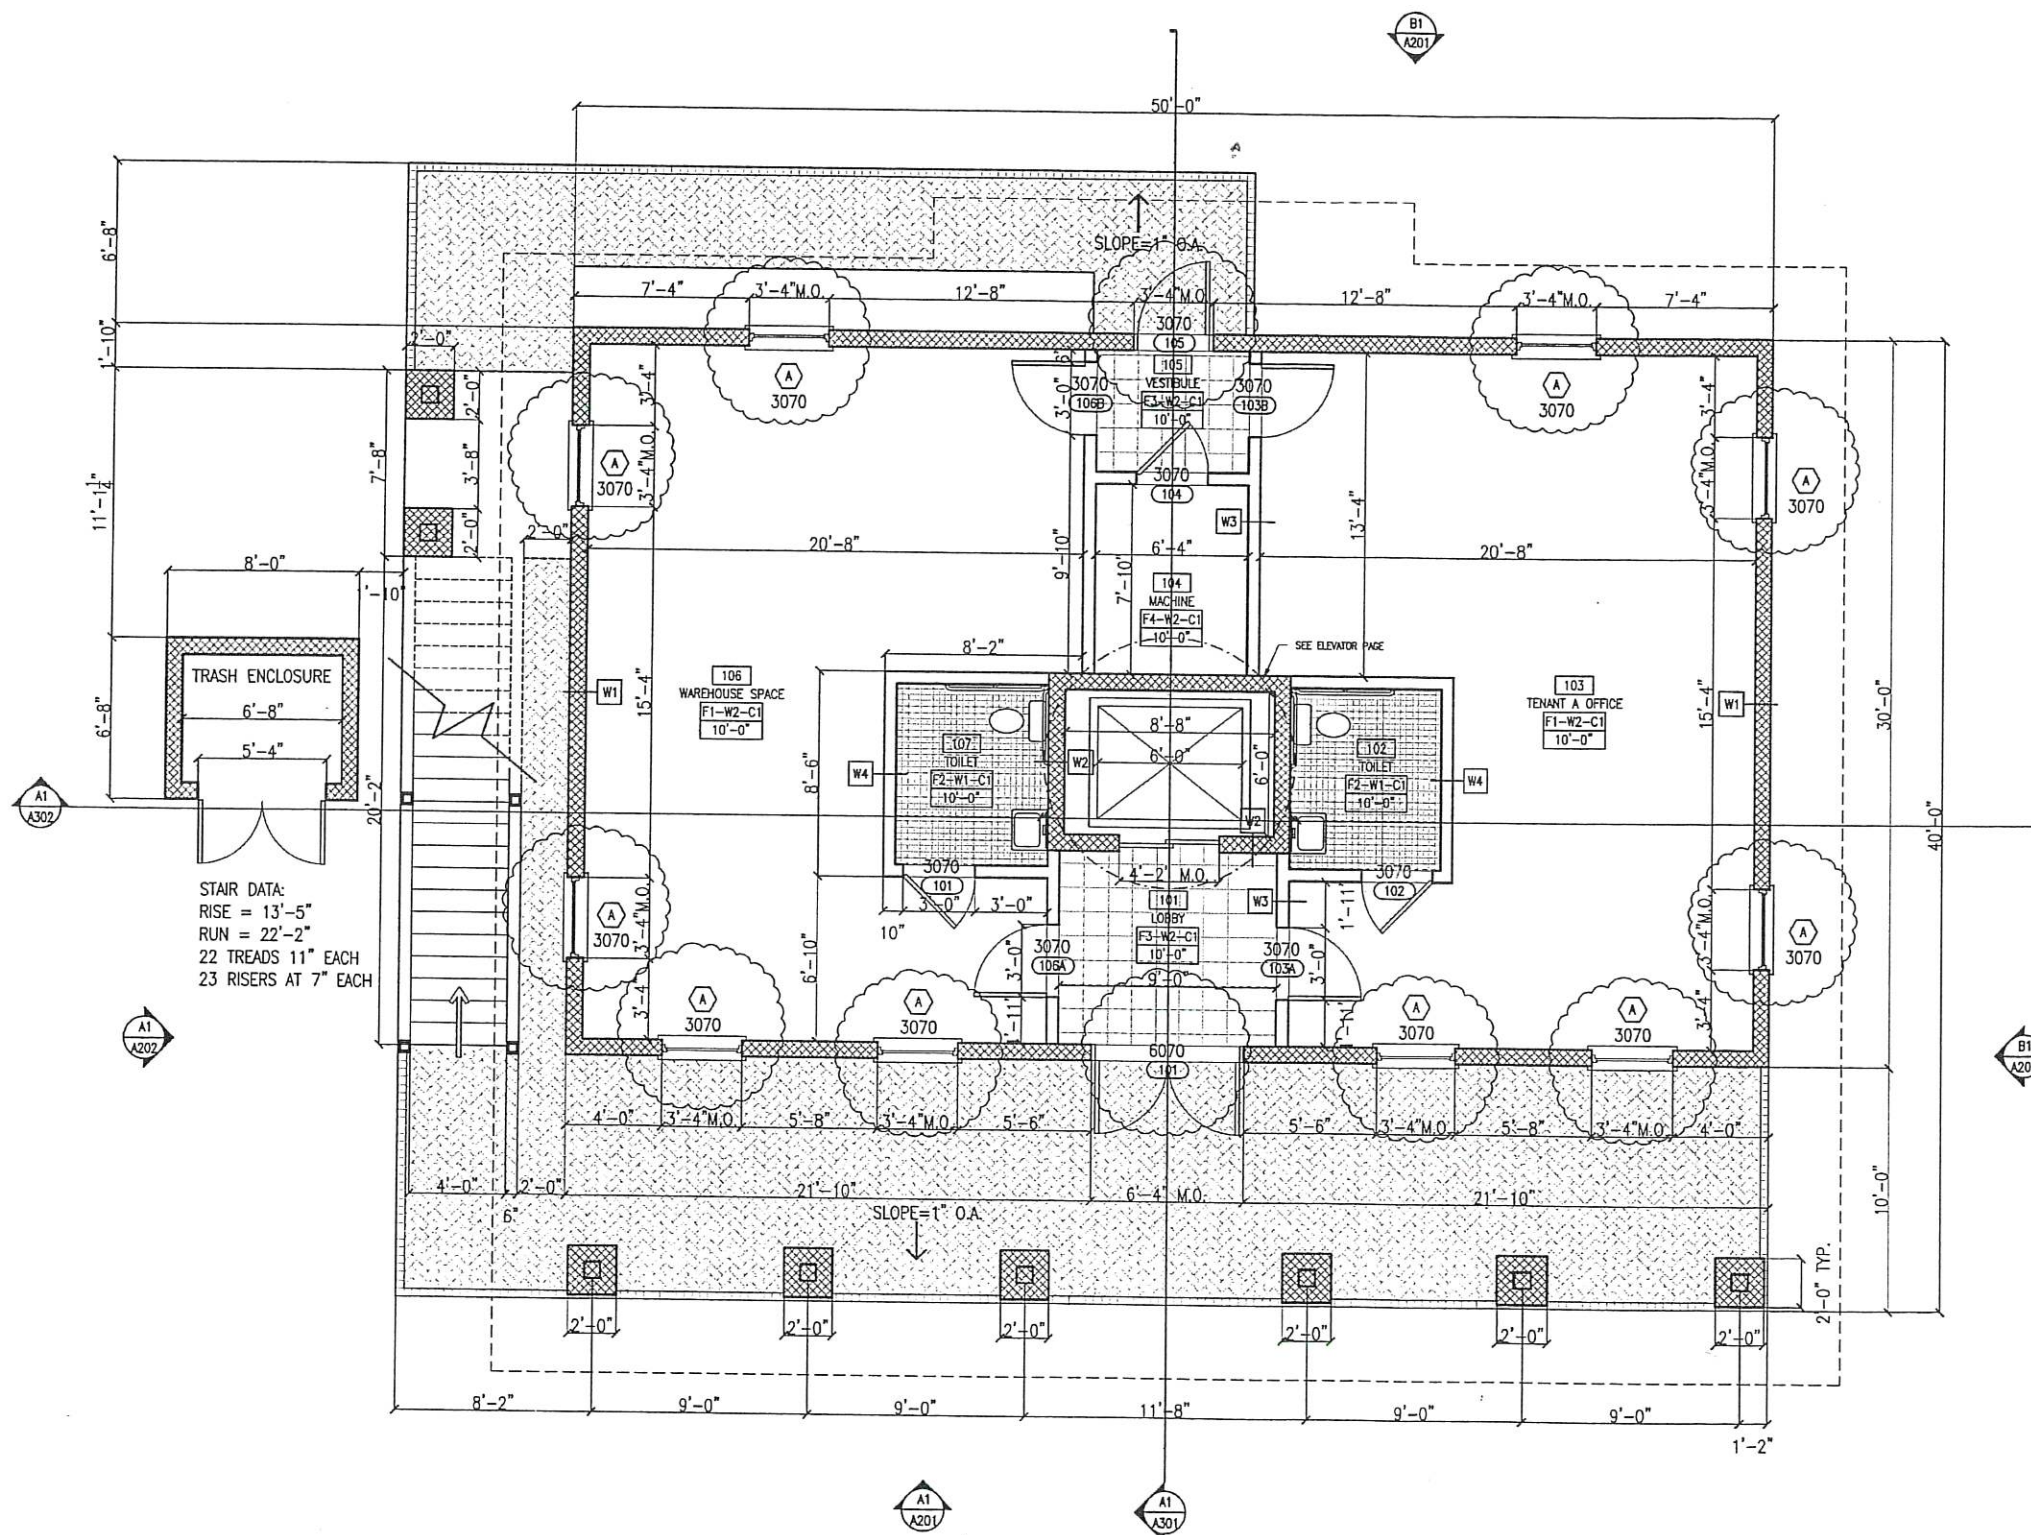

STAIR DATA:
RISE = 13'-5"
RUN = 22'-2"
22 TREADS 11" EACH
23 RISERS AT 7" EACH

A1

GROUND FLOOR PLAN

SCALE: 1/4" = 1'-0"

Clary Destin Office

U.S. Highway 98
Destin, Florida 32541

Charles William Clary III AR 0009694

Revision

Date	No.	Description
12-05-05	1	Window and door change
-	-	-
-	-	-
-	-	-
-	-	-
-	-	-
-	-	-
-	-	-
-	-	-

Drawn By: GTW
Checked By: CWC

Date: 10/05/05


Project No.: 05007

Drawing Title:


SECOND FLOOR PLAN

WALL LEGEND


W1 = WALL TYPE 1

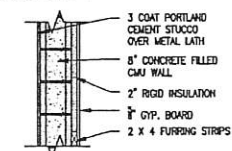


W2 = WALL TYPE 2
ELEVATOR SHAFT ONLY

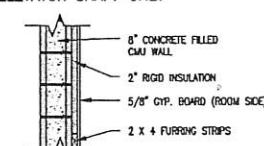

W3 = WALL TYPE 3

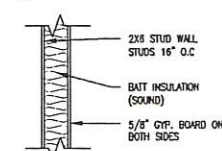

W4 = WALL TYPE 4

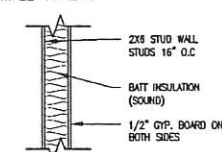


FINISH SCHEDULE

FLOOR:
F1 - HARD WOOD FLOORING W/ WOOD BASE
F2 - 2"x2" CERAMIC TILE WITH CERAMIC BASE (2 COLOR PATTERN)
F3 - 12"x12" CERAMIC TILE W/WOOD BASE
F4 - SEALED CONCRETE W/WOOD BASE

WALL:
W1 - PAINTED GYP. BD. (SEMI-GLOSS, LIGHT ORANGE PEEL FINISH)
W2 - PAINTED GYP. BD. (SATIN, LIGHT ORANGE PEEL FINISH)

CEILING:
C1 - 2X2 LAY-IN
C2 - 8" PAINTED GYP. BD. (SATIN, KNOCK DOWN FINISH)

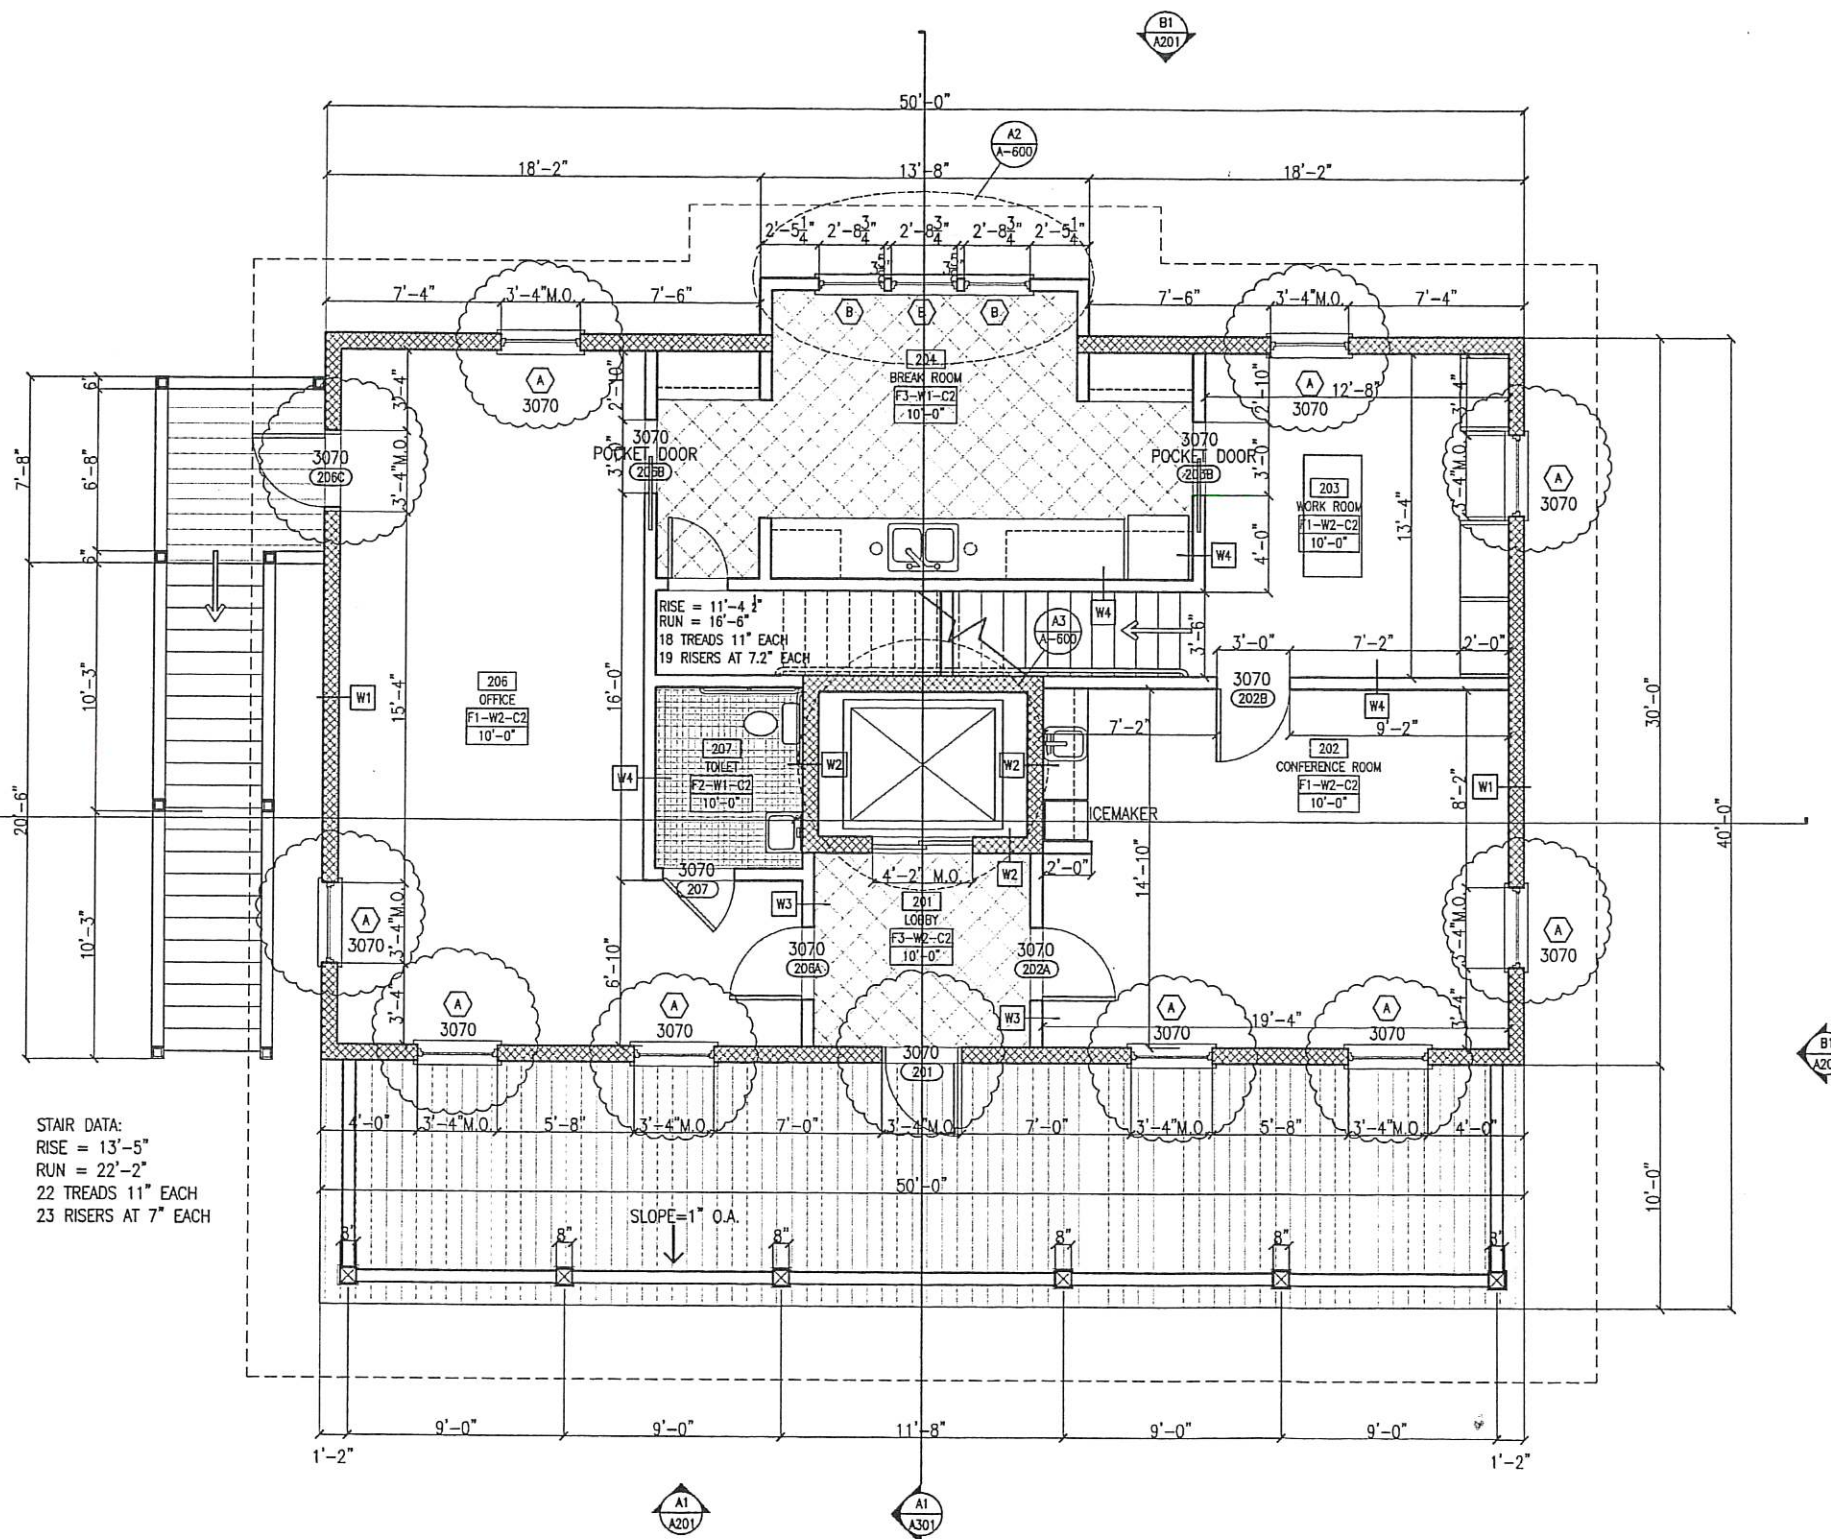

STAIR DATA:
RISE = 13'-5"
RUN = 22'-2"
22 TREADS 11" EACH
23 RISERS AT 7" EACH

SLOPE=1" O.A.



Clary Destin Office
U.S. Highway 98
Destin, Florida 32541

Charles W. Clary III

Charles William Clary III AR 0009694

Revision		
Date:	No.	Description:


Drawn By: GTW
Checked By: CWC

Date: 10/05/05

Project No.: 05007


Drawing Title:
ROOF PLAN

Drawing No.: **A104**

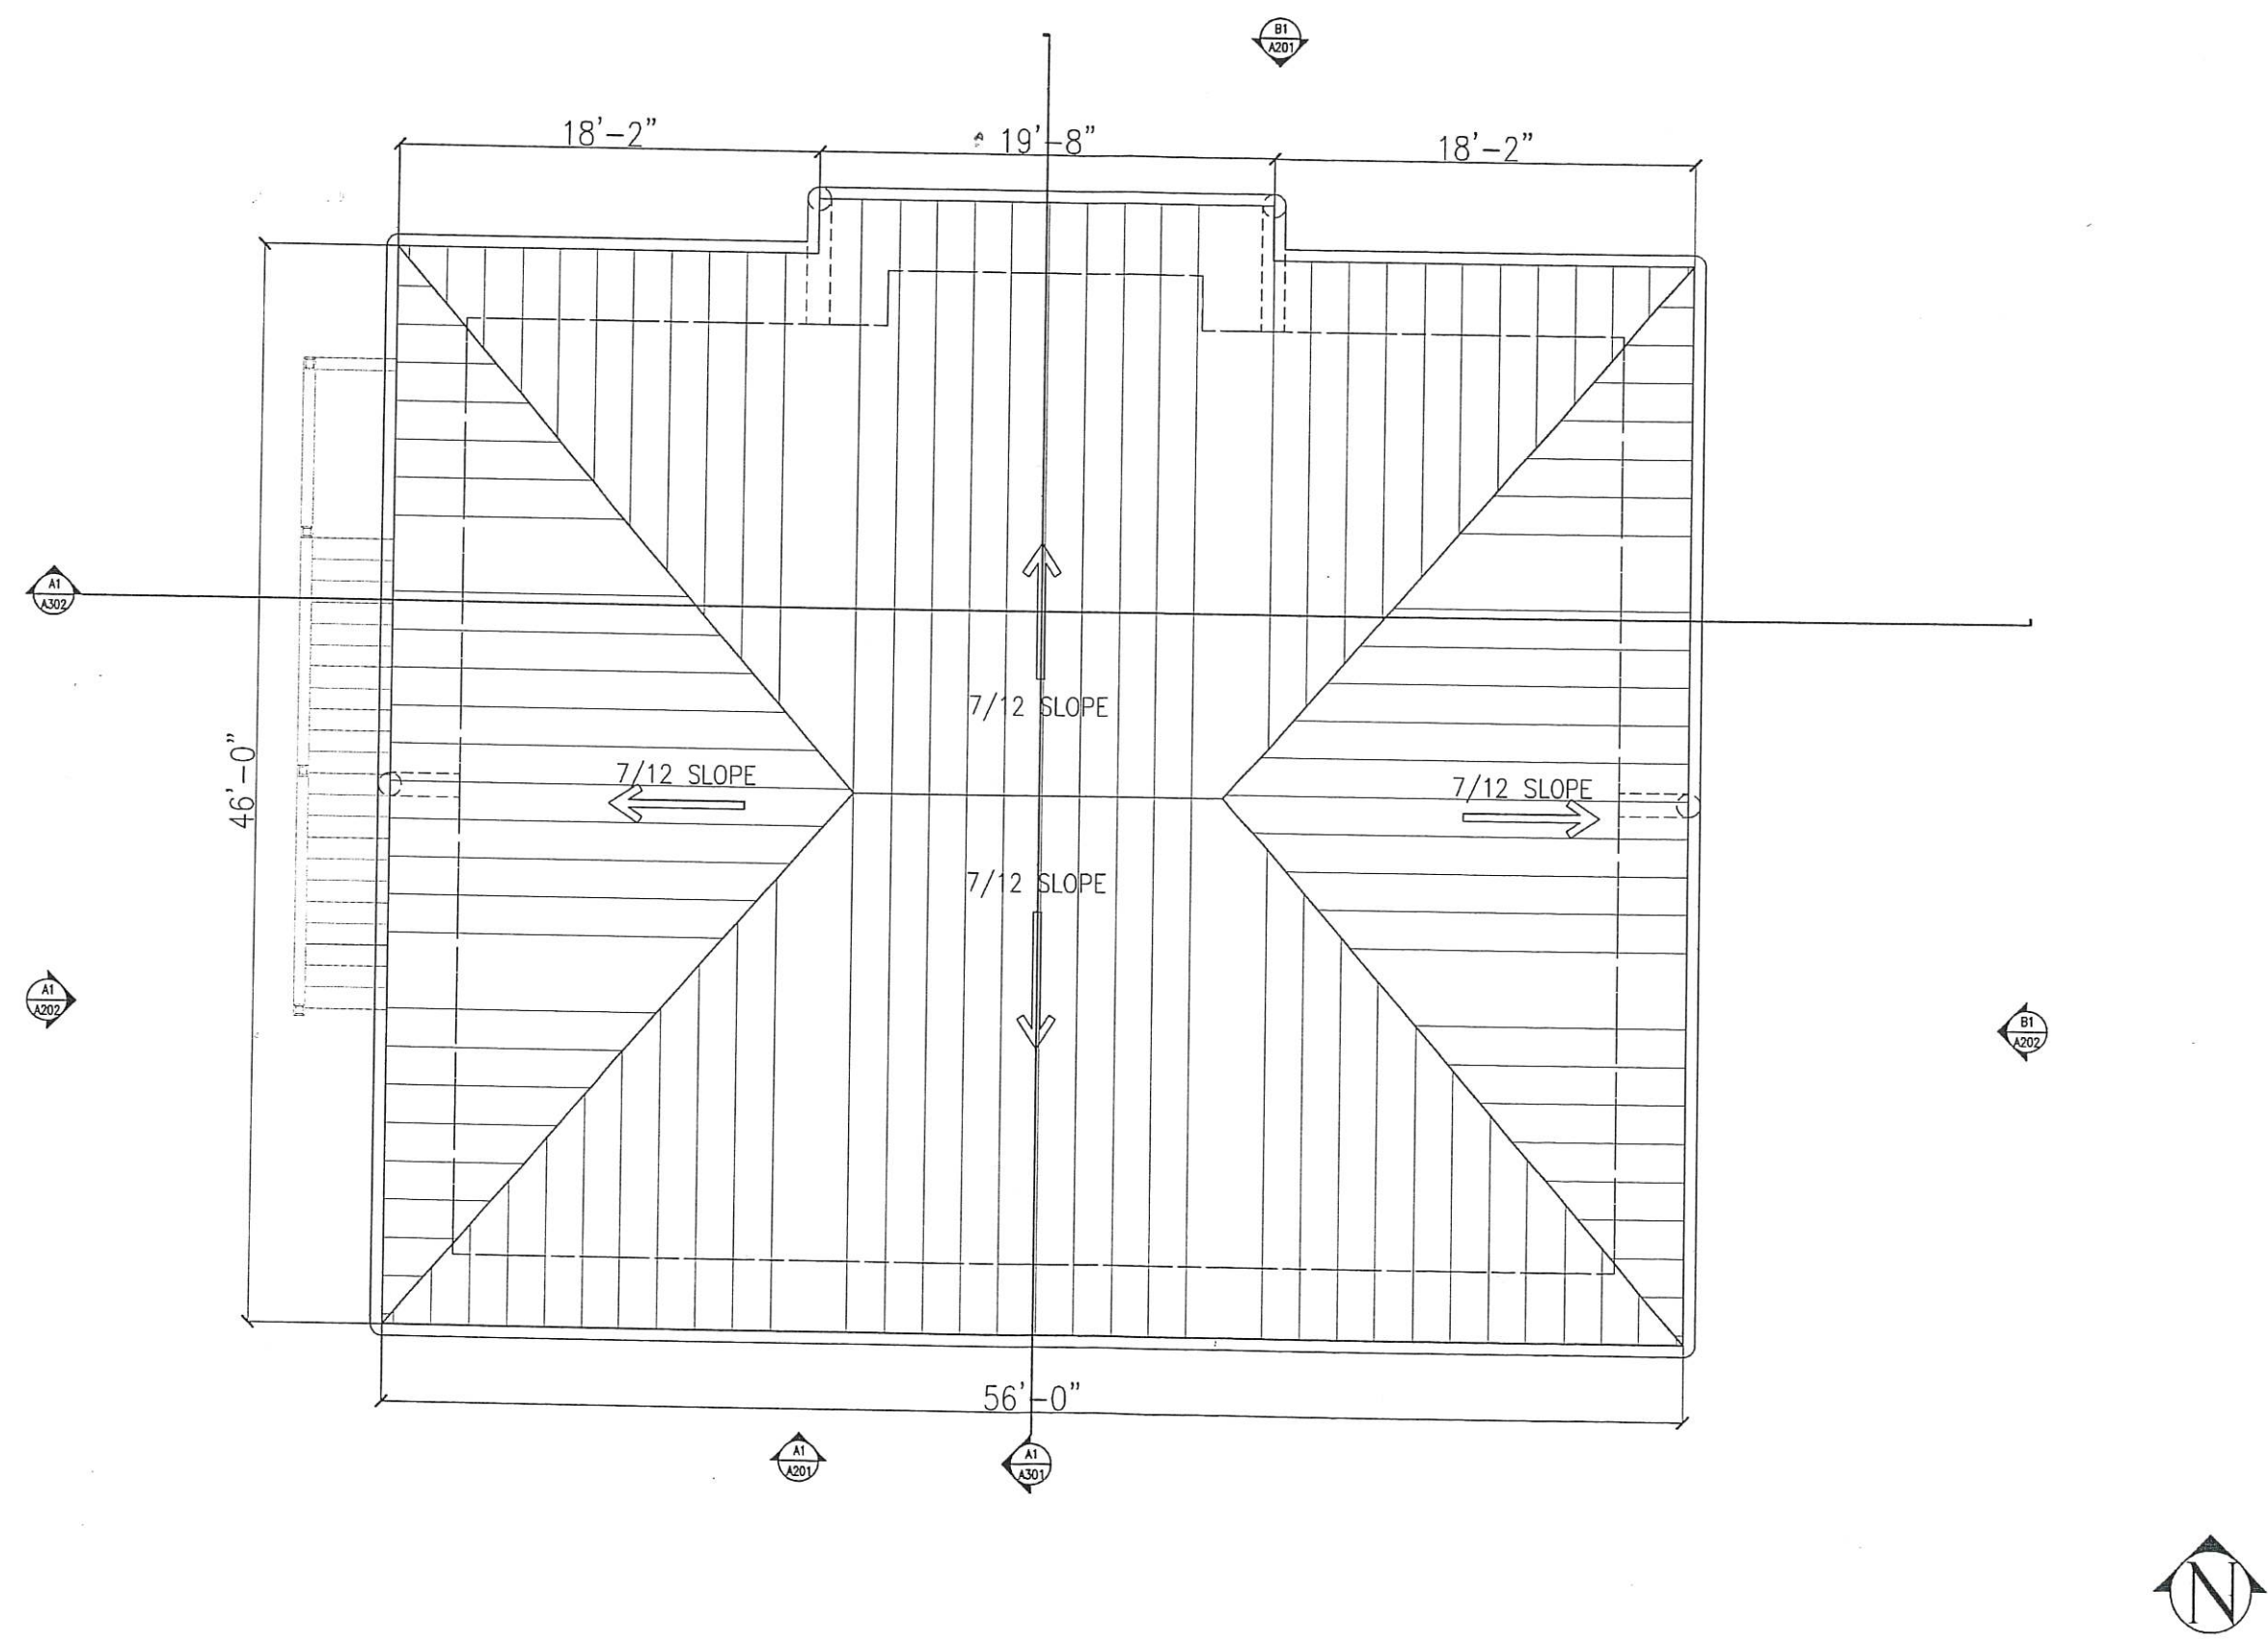



B1 NORTH ELEVATION

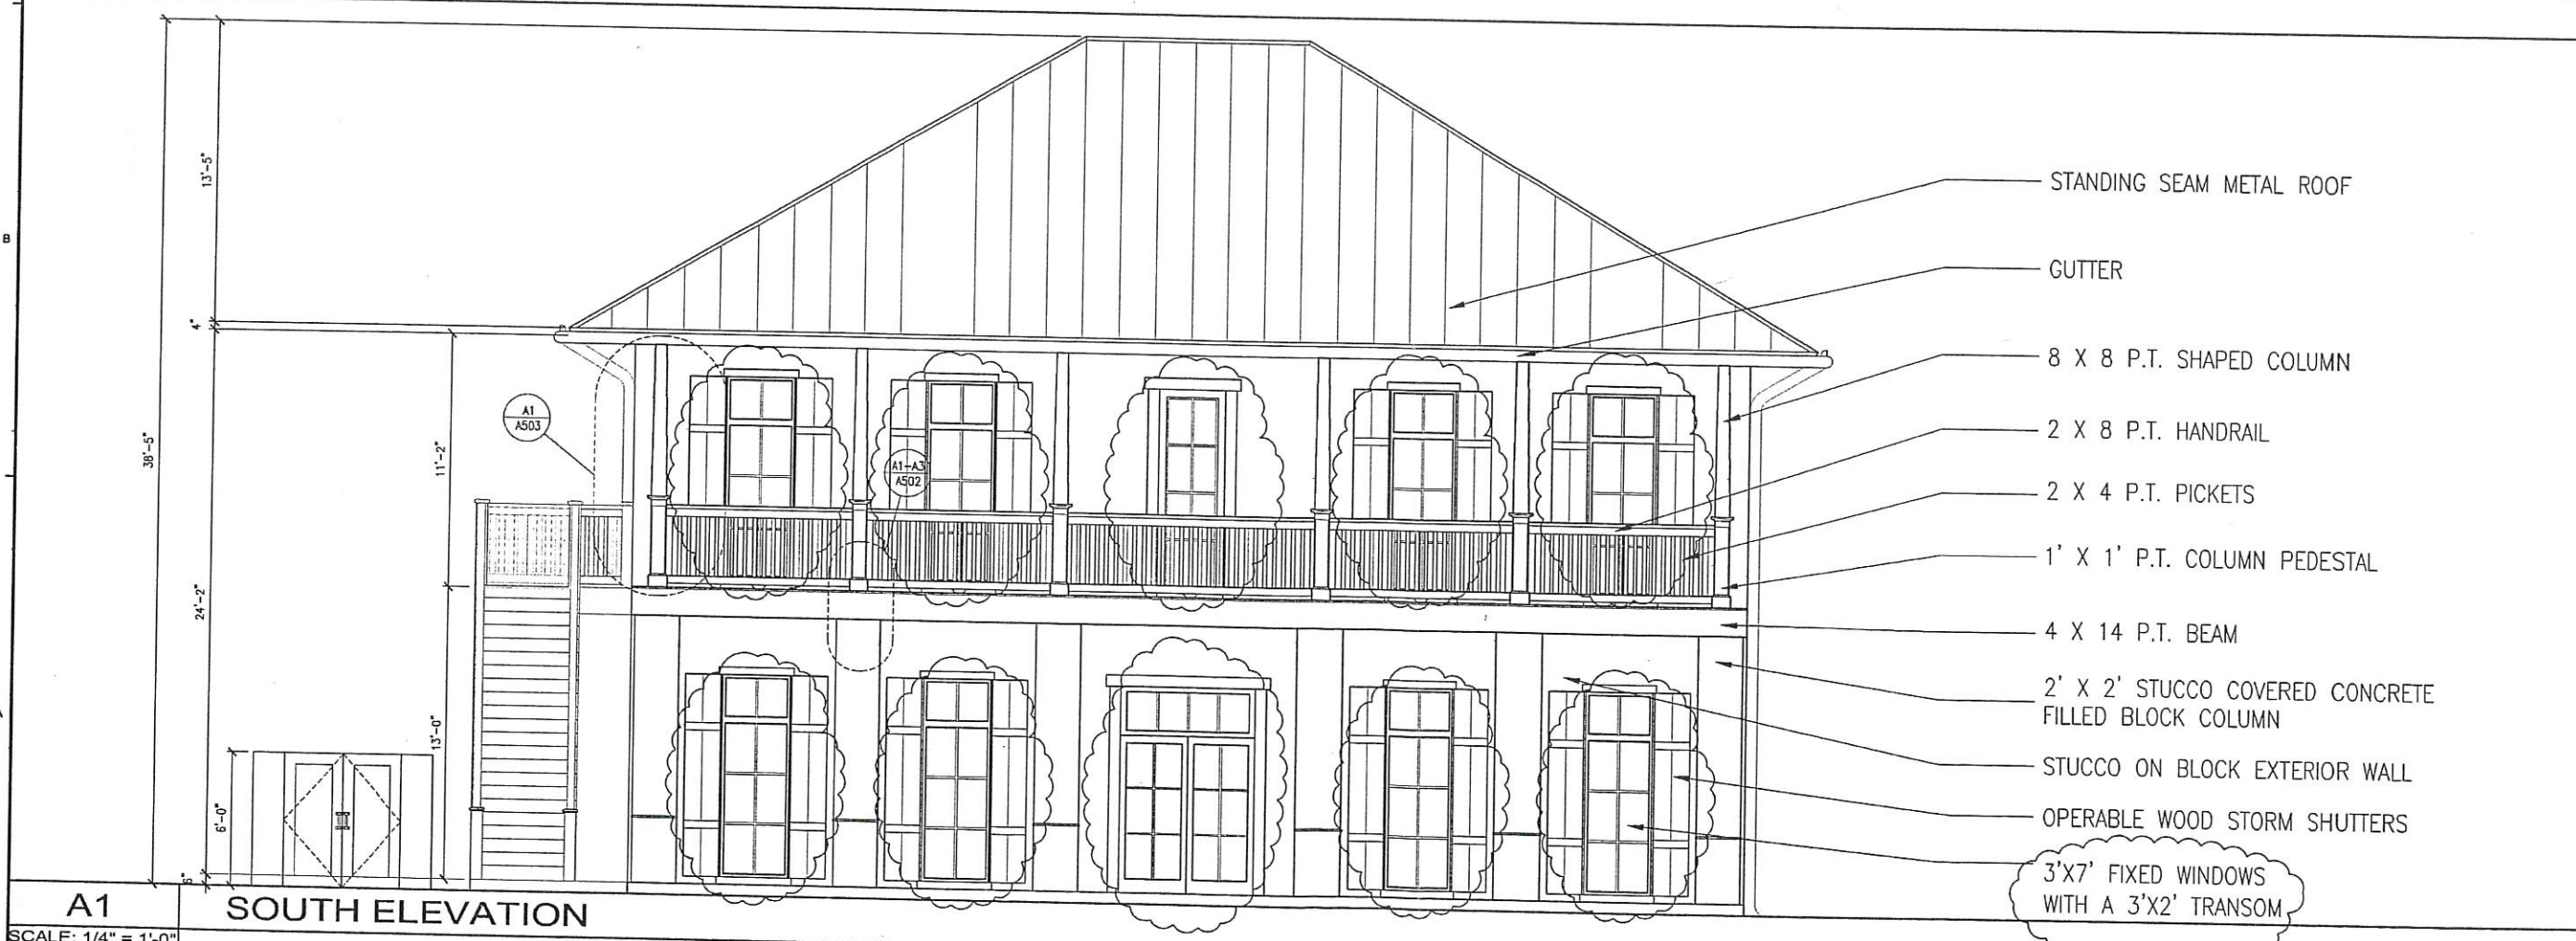

A1 SOUTH ELEVATION

SCALE: 1/4" = 1'-0"

Clary Destin Office
U.S. Highway 98
Destin, Florida 32541

Charles W. Clary III

Charles William Clary III AR 0009694

Revision		
Date:	No.	Description:

Drawn By: GTW
Checked By: CWC


Date: 10/05/05

Project No.: 05007


Drawing Title:

EXTERIOR ELEVATIONS
NORTH AND SOUTH

Drawing No.: **A201**

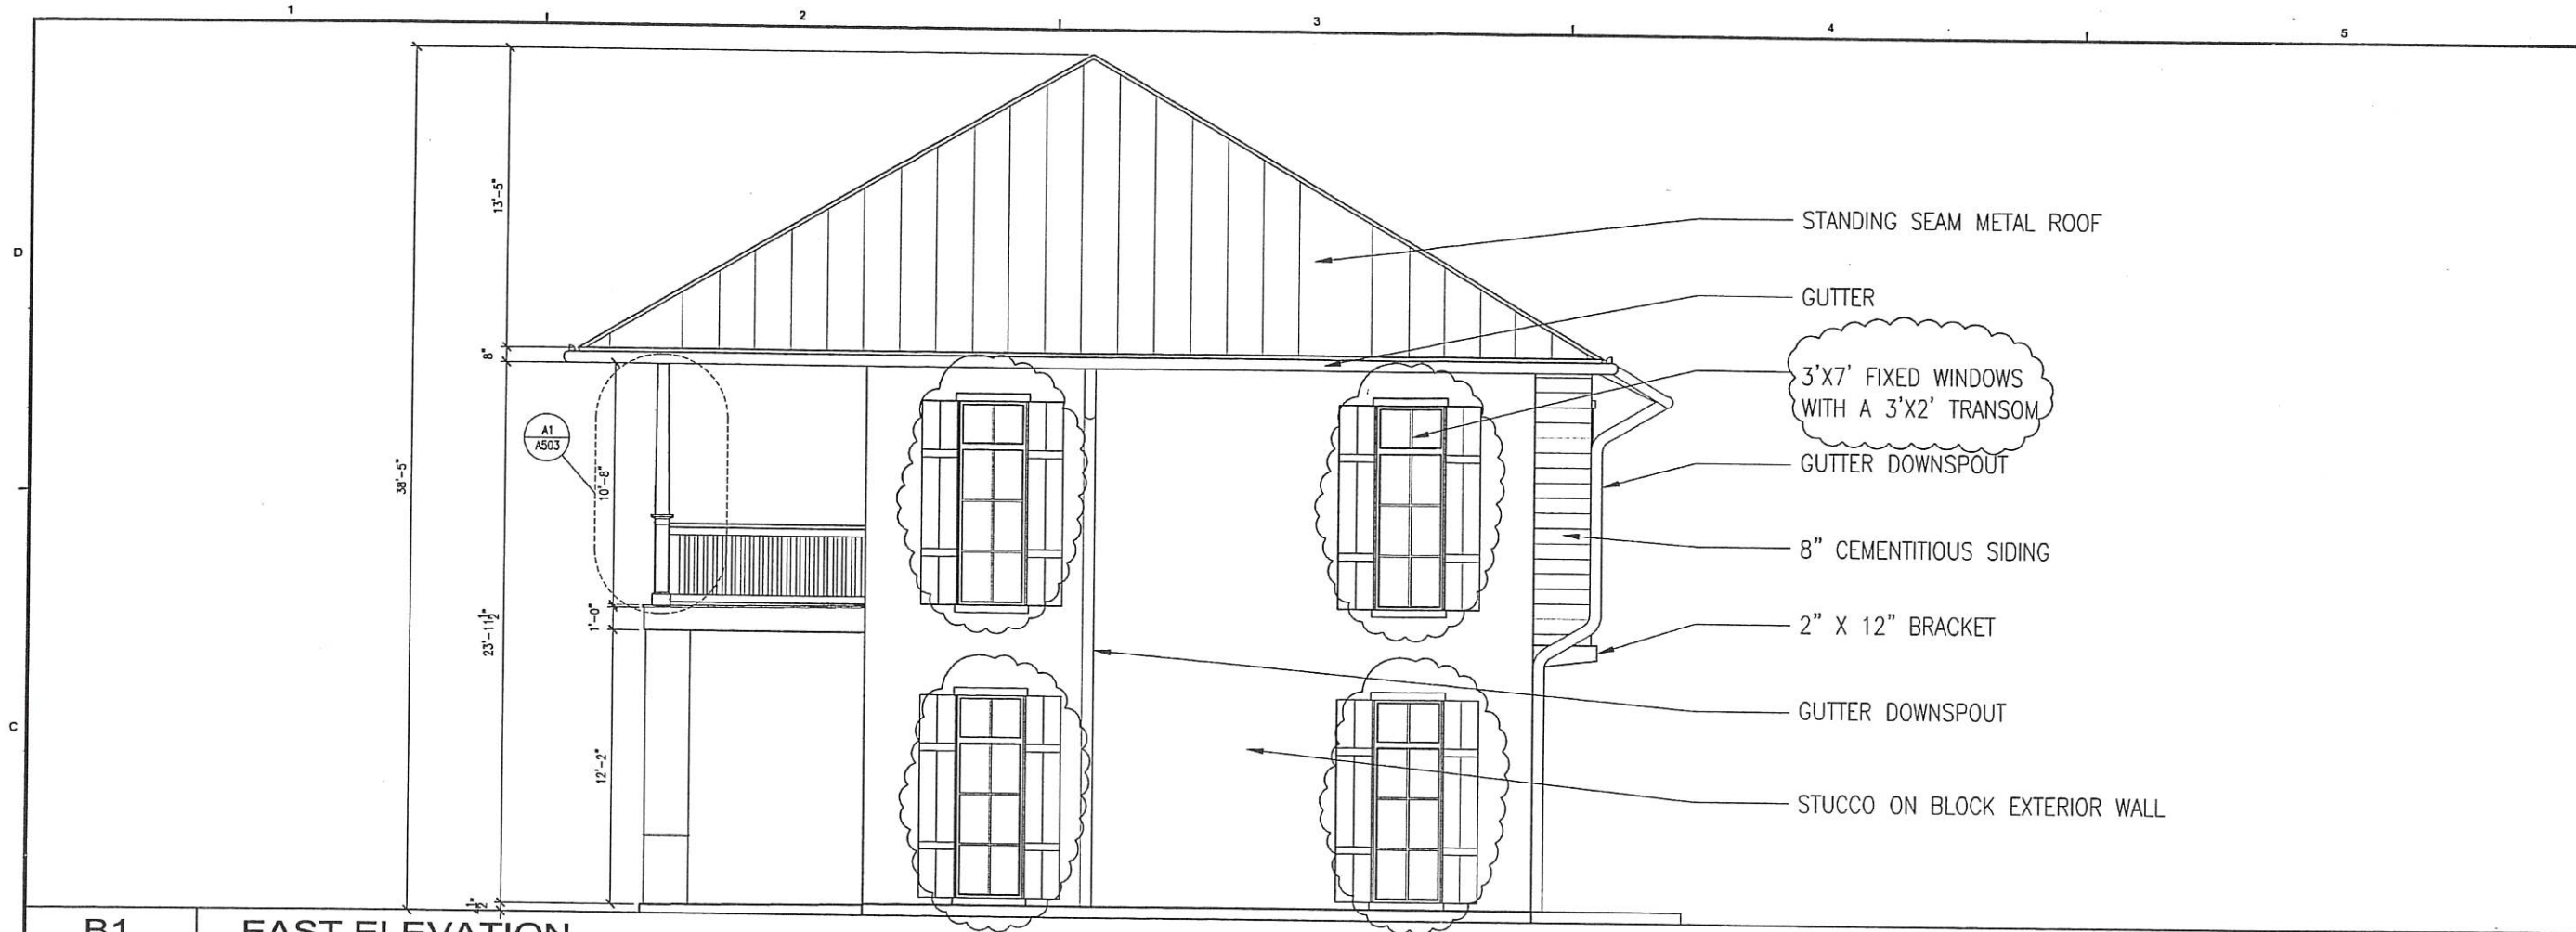

B1 EAST ELEVATION

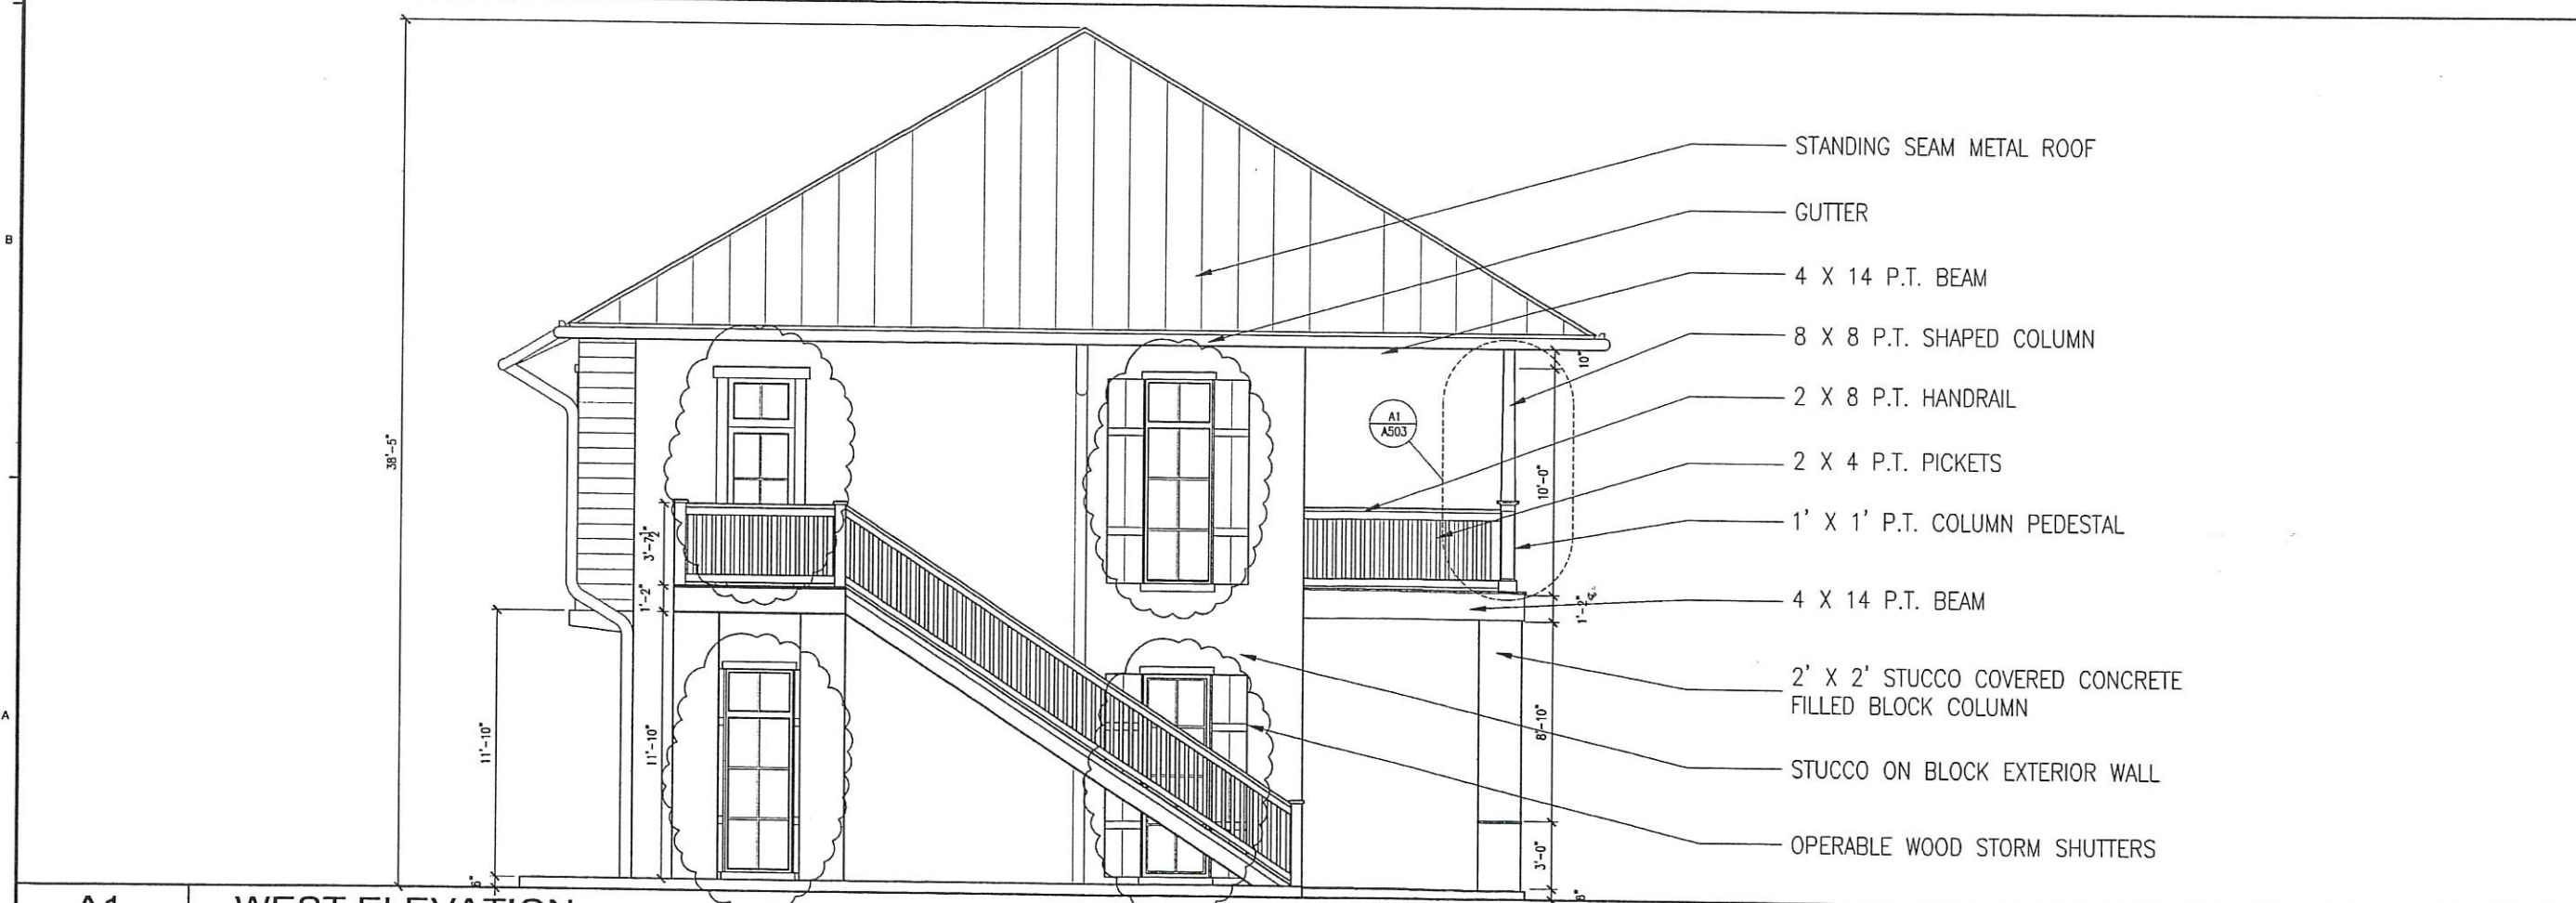

A1 WEST ELEVATION



DAG ARCHITECTS INC.
P.O. BOX 1395 DESTIN, FLORIDA 32540
TELEPHONE: 850-837-8152 FAX: 850-654-4276
AA-C000745

OWNERSHIP OF INSTRUMENTS OF SERVICE
ALL REPORTS, PLANS, SPECIFICATIONS, COMPUTER FILES, FIELD DATA,
NOTES AND OTHER DOCUMENTS AND INSTRUMENTS PREPARED BY
THE CONSULTANT AS INSTRUMENTS OF SERVICE SHALL REMAIN THE
PROPERTY OF THE CONSULTANT. THE CONSULTANT SHALL RETAIN ALL
COMMON LAW, STATUTORY AND OTHER RESERVED RIGHTS,
INCLUDING THE COPYRIGHT THEREIN.

CONSTRUCTION
DOCUMENTS

Clary Destin Office
U.S. Highway 98
Destin, Florida 32541

Charles W. Clary III

Charles William Clary III AR 0009694

Revision

Date	No.	Description
12-06-05	1	WINDOW CHANGE

Drawn By: GTW
Checked By: CWC

Date: 10/05/05

Project No.: 05007

Drawing Title:

EXTERIOR ELEVATIONS
EAST AND WEST