


REMARKS
ED / HCP HARDWARE
ED / HCP HARDWARE
ED / HCP HARDWARE
ED / HCP HARDWARE
ED / HCP HARDWARE
FRONT DOOR WITH TEMPERED / LOW-E GLASS
FRONT DOOR WITH TEMPERED / LOW-E GLASS
FRONT DOOR WITH TEMPERED / LOW-E GLASS

00 SF
00 SF
00 SF
00 SF
00 SF
00 SF

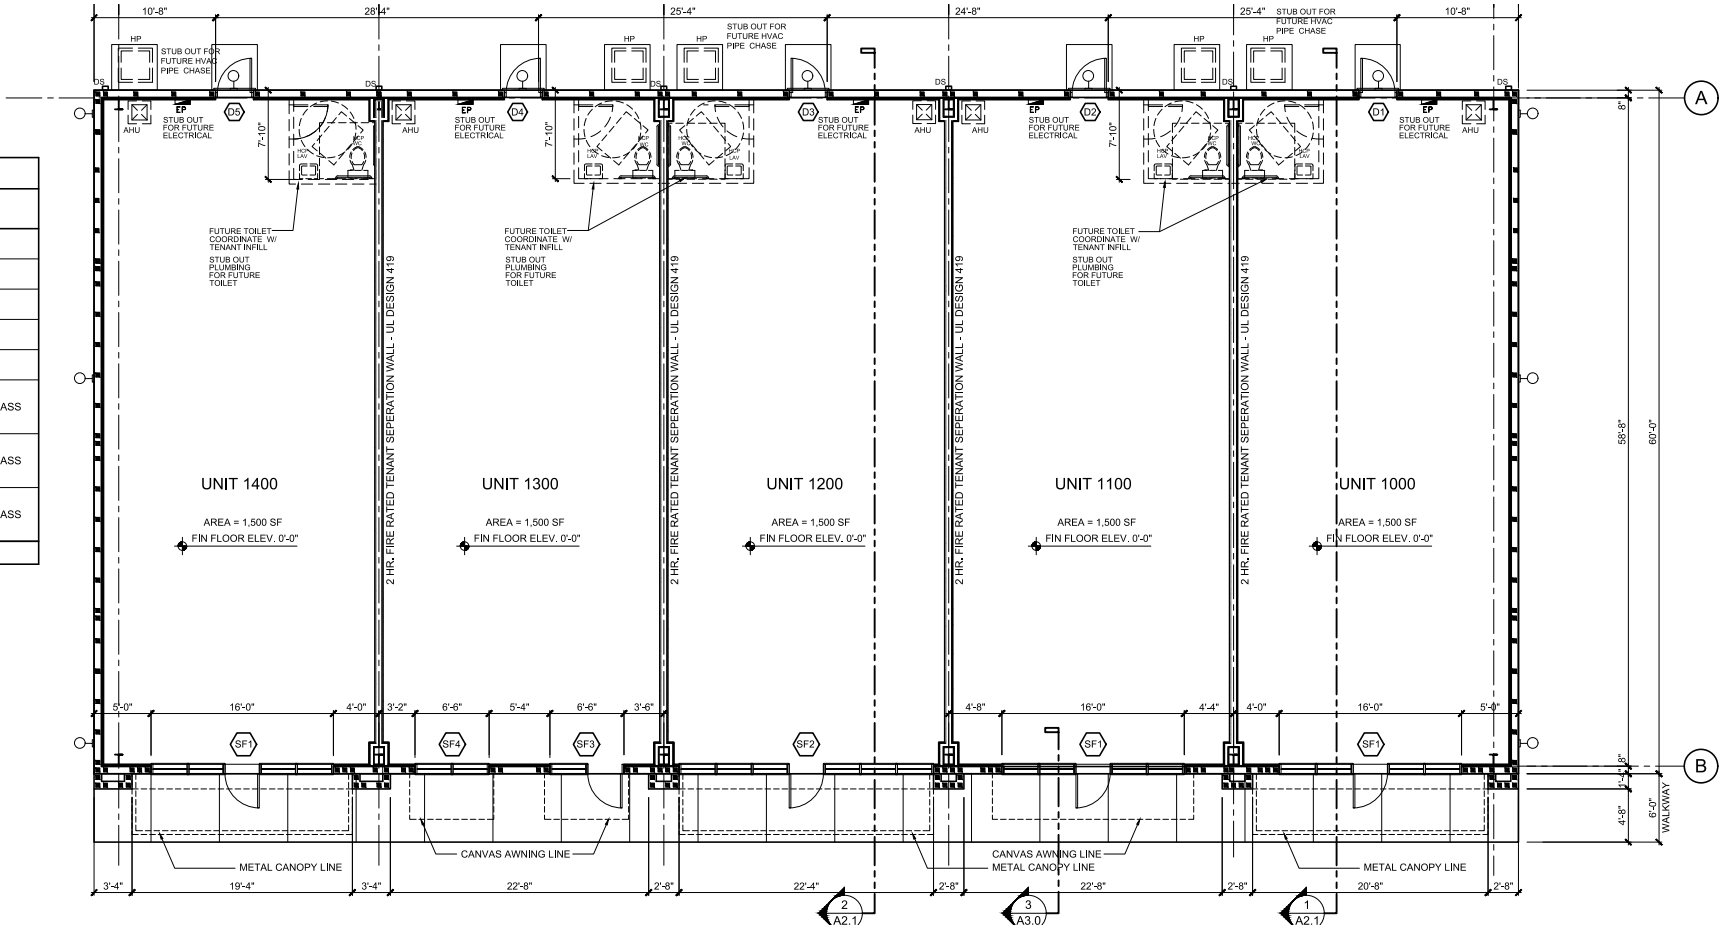

ARCHITECT

7500 SW 61ST AV
 SUITE 400
 OCALA, FL. 34475
 352.873.3737 (PH)
 352.873.0757 (FA)

REGISTRATIONS:
 STATE OF FLORIDA
 STATE OF GEORGIA

AR 12,9
 50

PROJECT

NEW

Chesterfield Village
 Plaza
 RETAIL CENTER
 PHASE II
 BUILDING SHELL 2

FOR

BOB
 PATEL

SR 44 AT CR 179
 SUMTER COUNTY, FLORIDA

DRAWN BY:

CHECKED BY:

APPROVED BY:

ARCHITECT'S PROJECT No.:

SHEET TITLE:

FLOOR PLAN
 FRONT ELEVATION

SHEET NUMBER

11/22/2022 COMMERCIAL PATEL CHESTERFIELD PLAZA PHASE II 22-2038 PHASE II CHESTERFIELD PLAZA BLDG. 2.010