


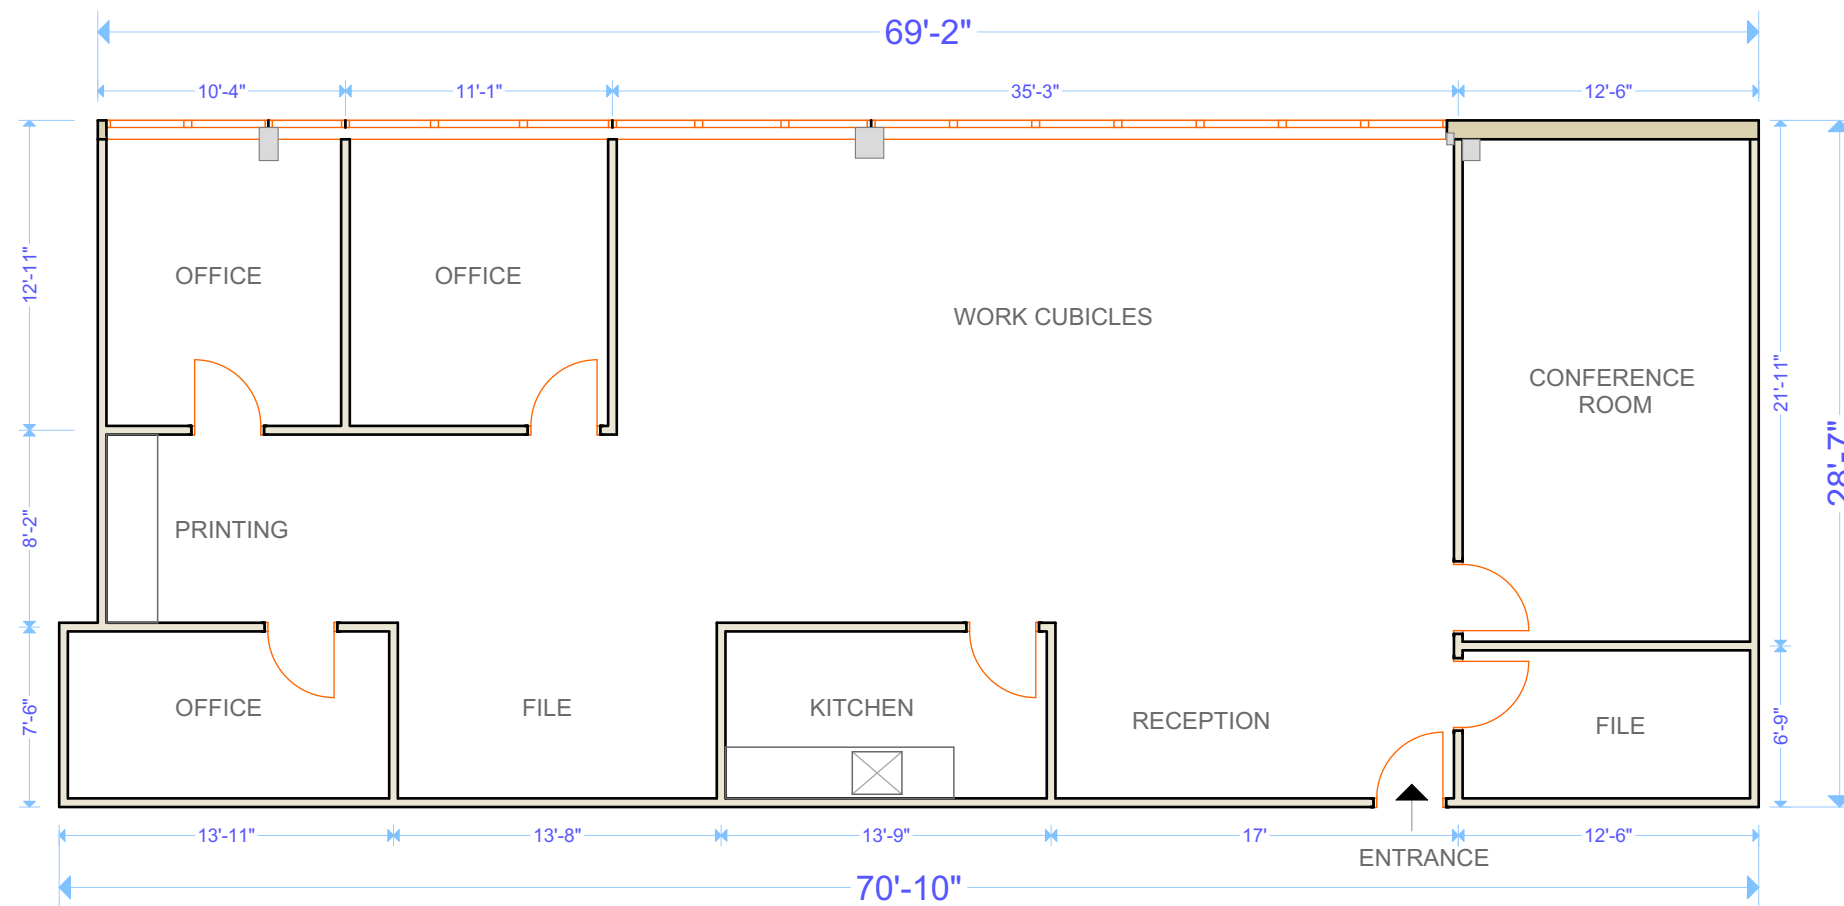

FLOOR PLAN

LOCATION PLAN



LOCATION:
1230 PLAZA RIVER BEND
DALLAS TEXAS 75247

PLAN:

SUITE 160

AREA:
RSF: 2291

DAN CUSTER
danieljcus@gmail.com

214-528-9906 (OFFICE)
214-460-5287 (CELL)

ARQ:
RAMIRO RINCON

SCALE:
3/16" = 1'-0"
DATE: 08/29/19