


DRAWN BY: MENEZ ARCHITECTURE

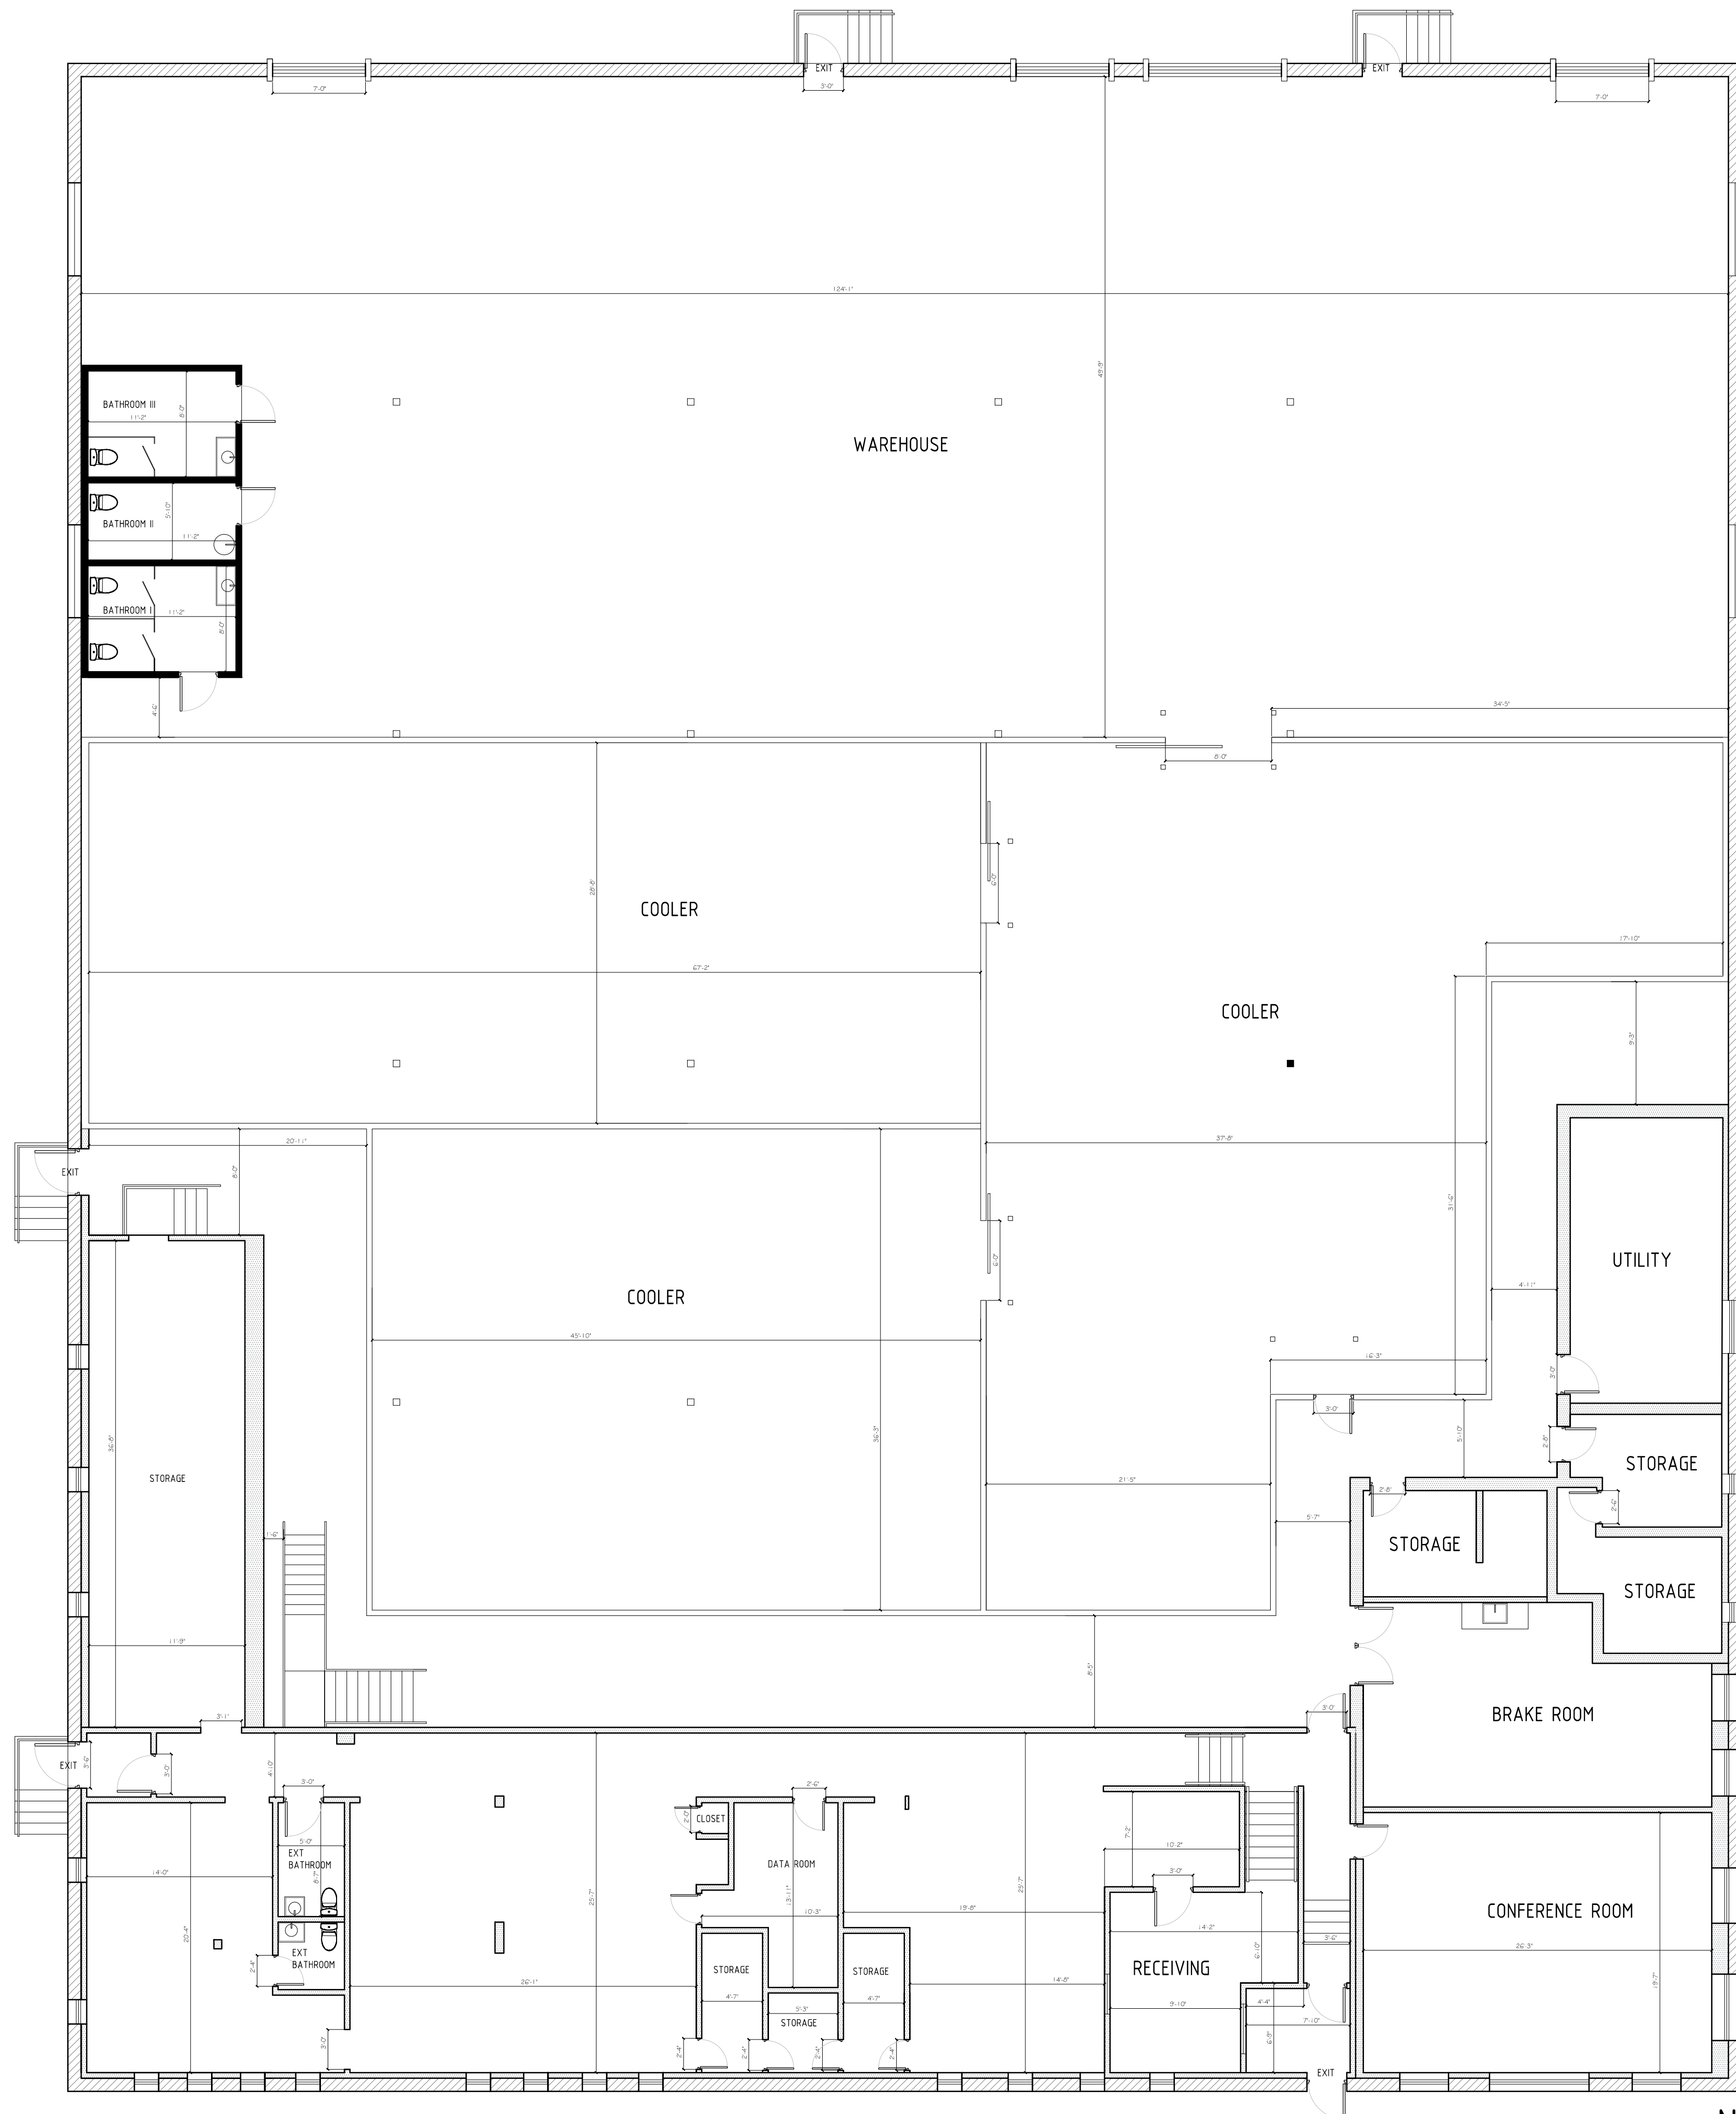

REVISIONS		
NO.	DATE	DESCRIPTION

**EXISTING
FLOOR PLAN**
1475 Palisado Ave,
Windsor, CT

DRAWING TITLE:
EXISTING FIRST
FLOOR PLAN

SCALE: 1/4" = 1'

DRAWING NUMBER:
A-1

EXISTING FIRST FLOOR PLAN

SCALE: 1/4" = 1'

NOT FOR TOWN SUBMISSION
*** NOT FOR CONSTRUCTION***
*** CUSTOMER REVISION ONLY***