

BUILDING DATA

BUILDING CODE AUTHORITY
CITY OF ROYAL OAK
BUILDING INSPECTION DEPT.
248-246-3234

BUILDING CODE
2000 MICHIGAN Building Code

CONSTRUCTION TYPE
TYPE 5B

USE GROUP
Use Group: BUSINESS GROUP B

OWNER
SOPHIE BLUE, LLC.
405 FAIRGROVE AVE
ROYAL OAK, MI 48067

SOPHIE BLUE SALON

HAIR SALON

522 E. LINCOLN

Royal Oak, Michigan


ARCHITECT

JOHN WINTERS
VIEW STUDIO
938 N. Washintgon Ave.
Royal Oak, MI 48067
248-543-1130

DRAWING INDEX

A-1 COVER SHEET
A-2 FLOOR PLANS,

| BUILDING DESCRIPTION | BUILDING AREA | OCCUPANT LOAD | REQUIRED PARKING | PROVIDED | BUILDING TO LOT LINE | | | | AREA OF SITE | BUILDING HEIGHT |
|----------------------|------------------|-----------------|-----------------------|----------|----------------------|---------|---------|--------|--------------|-----------------|
| | | | | | FRONT | E. SIDE | W. SIDE | REAR | | |
| OFFICE BLDG. | GROSS 470 SQ. FT | 470 / 100 = 5 | 470/250=2 | 2 | 1.4' | 9.0' | 13.0' | 36.25' | 7800 SQ. FT. | 11.0' |
| HAIR SALON | GROSS 1235SQ. FT | 1235 / 100 = 13 | 2 CHAIRS, 2 DRYERS= 5 | 5 | 1.4' | 9.0' | 13.0' | 36.25' | 7800 SQ. FT. | 28.0' |

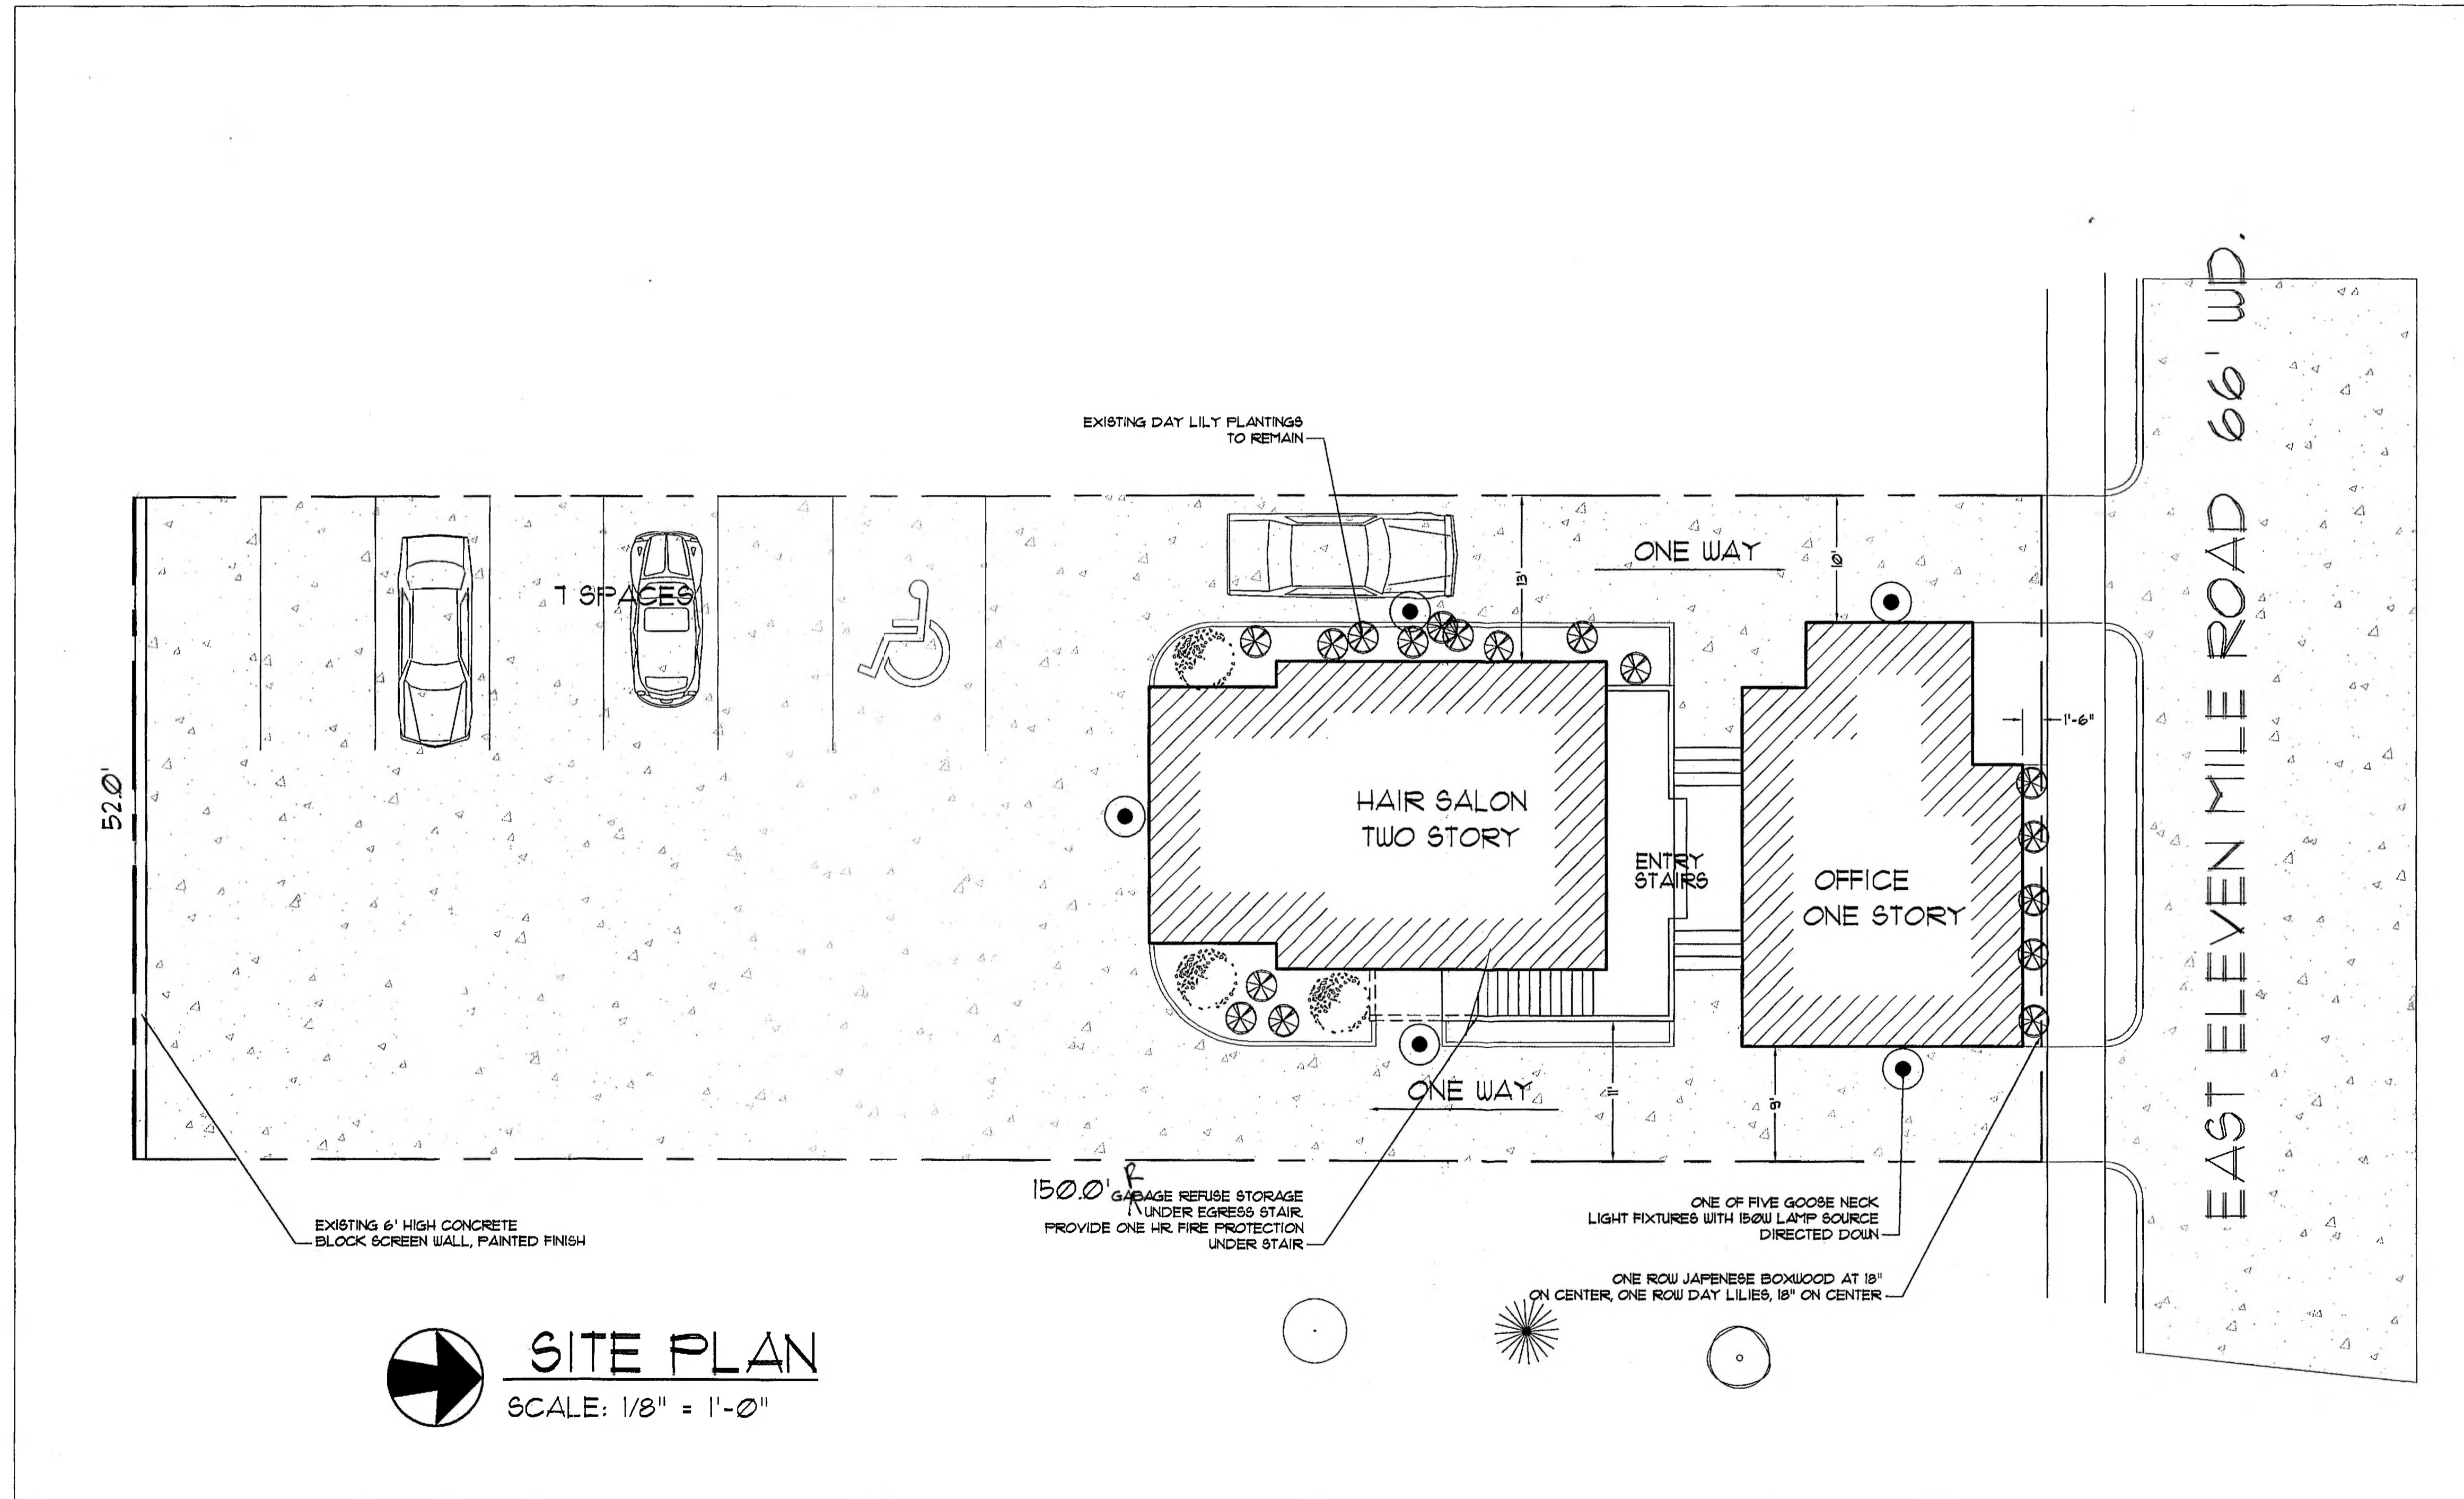

SITE PLAN
SCALE: 1/8" = 1'-0"


OFFICE COPY

APPROVED *7-12-05*
SP-05-07-25

| General Notes | | |
|---------------|----------------|------|
| No. | Revision/Issue | Date |
| | | |
| | | |
| | | |

Drawing Title

SITE PLAN

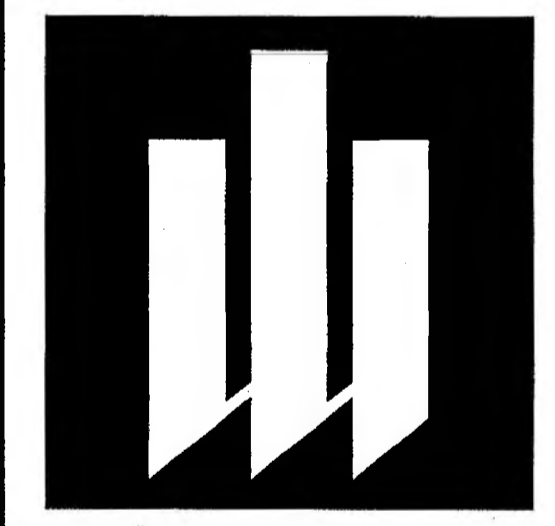

JOHN STANLEY WINTERS
ARCHITECT

938 N. WASHINGTON AVENUE
ROYAL OAK, MICHIGAN 48067
PH: 248 . 543 . 1130
FX: 248 . 543 . 1131

SOPHIE BLUE SALON
522 EAST 11 MILE
ROYAL OAK, MI 48067

| | |
|-----------------------------|-------|
| Designed By John Winters | Sheet |
| Drawn By Dan Wimpert | C-1 |
| Date 5/3/05 | |
| Scale 1/8"=1'-0" | |



SIDE (EAST) ELEVATION
SCALE: 3/16" = 1'-0"




REAR (SOUTH) ELEVATION
SCALE: 3/16" = 1'-0"


ONE OF THREE SIGNS,
1'W X 3.5'H, VINYL DIE CUT
LETTERING ON PAINTED
WOOD BACKGROUND




SIDE (WEST) ELEVATION
SCALE: 3/16" = 1'-0"

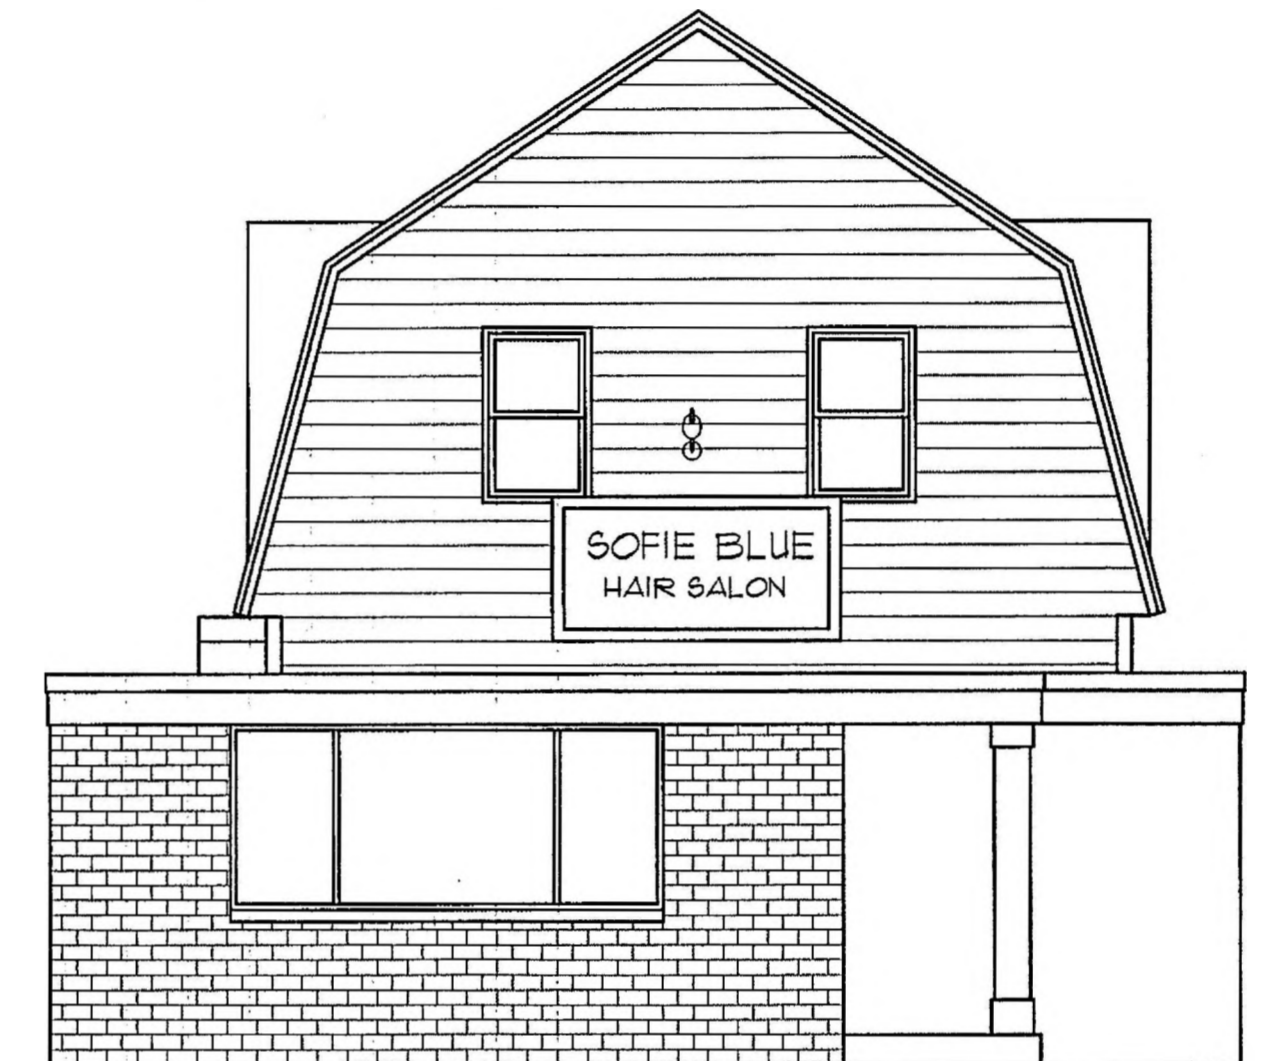


FRONT (NORTH) ELEVATION
SCALE: 3/16" = 1'-0"

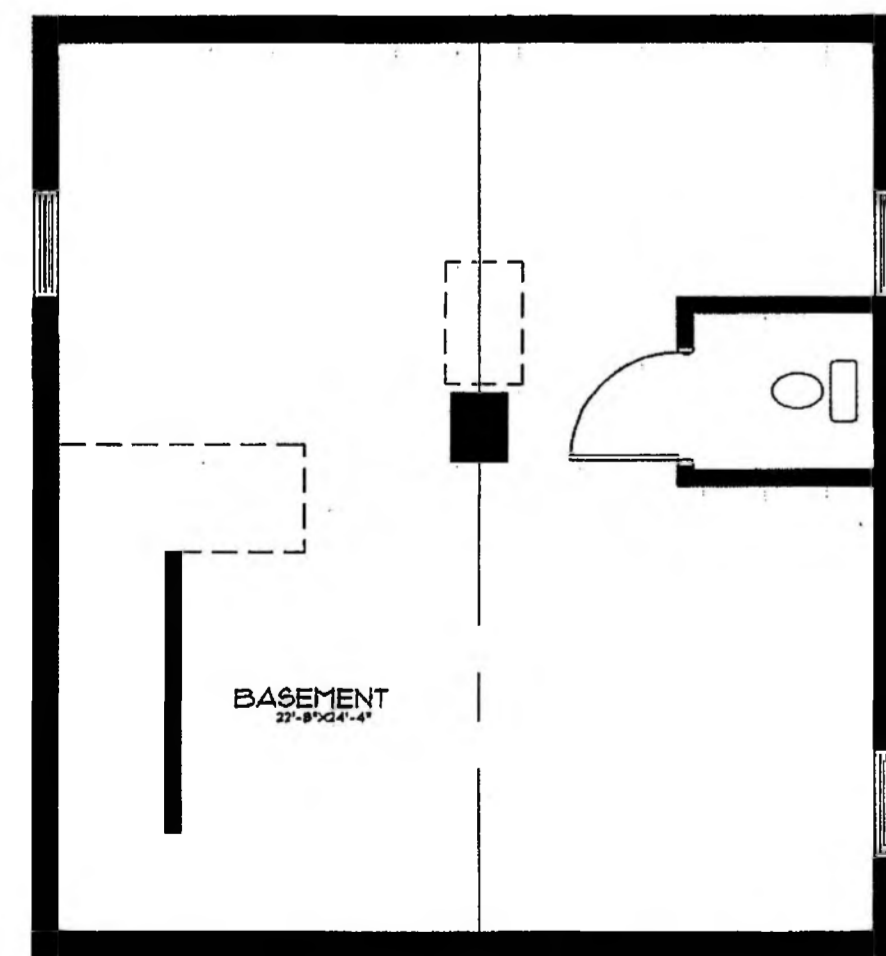


BASEMENT PLAN HAIR SALON
SCALE: 3/16" = 1'-0"

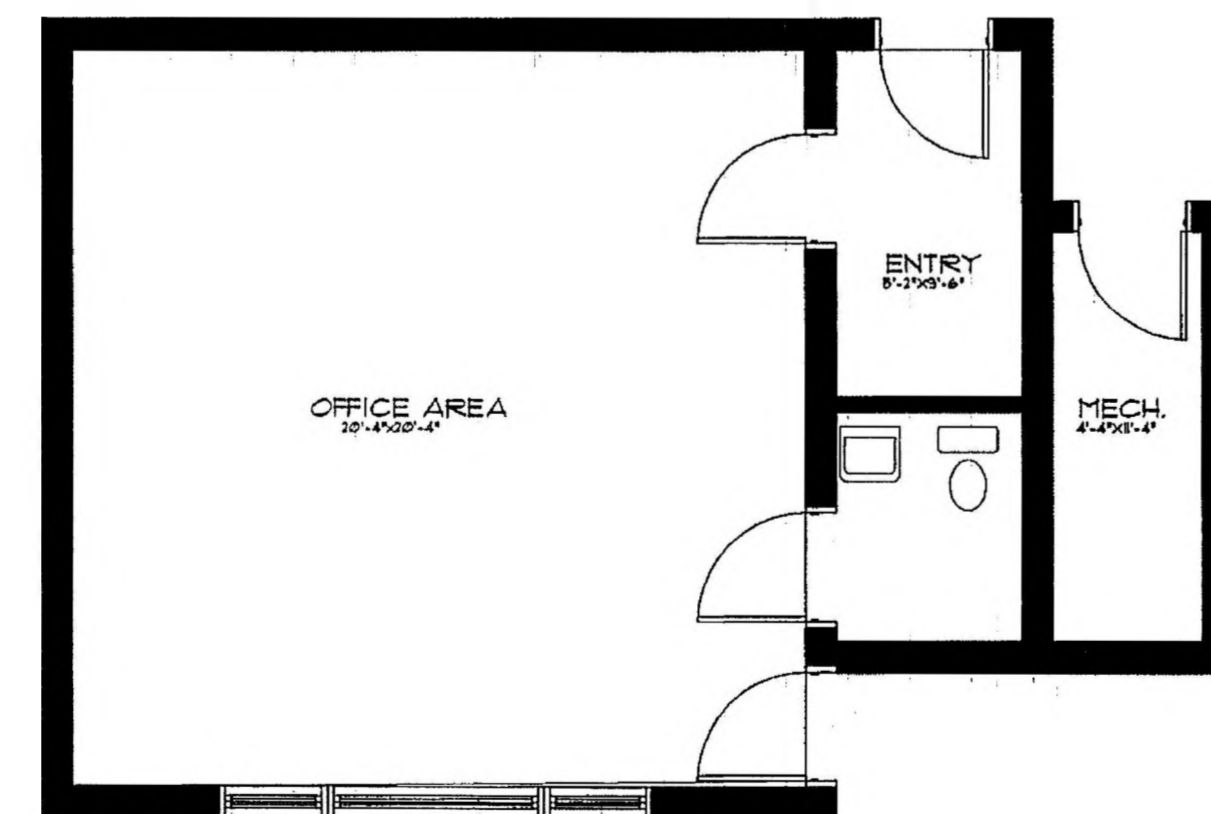

FIRST FLOOR PLAN OFFICE BUILDING
SCALE: 3/16" = 1'-0"
410 SQ. FT.

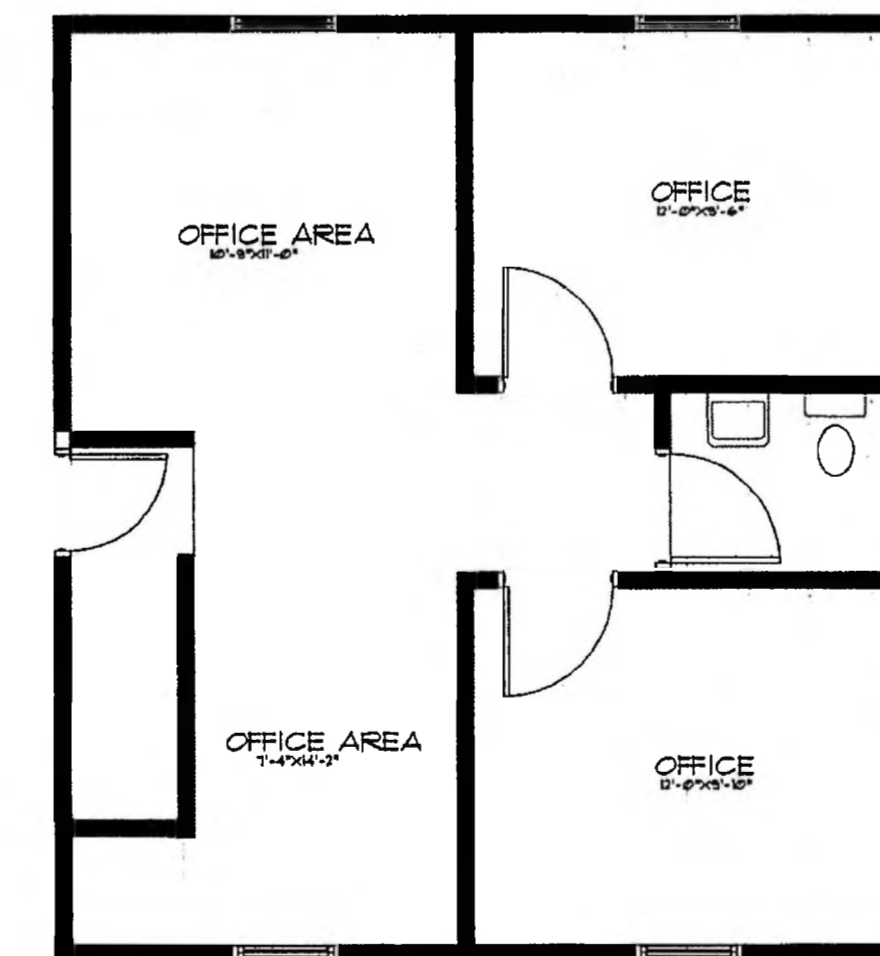


SECOND FLOOR PLAN HAIR SALON
SCALE: 3/16" = 1'-0"
507 SQ. FT.

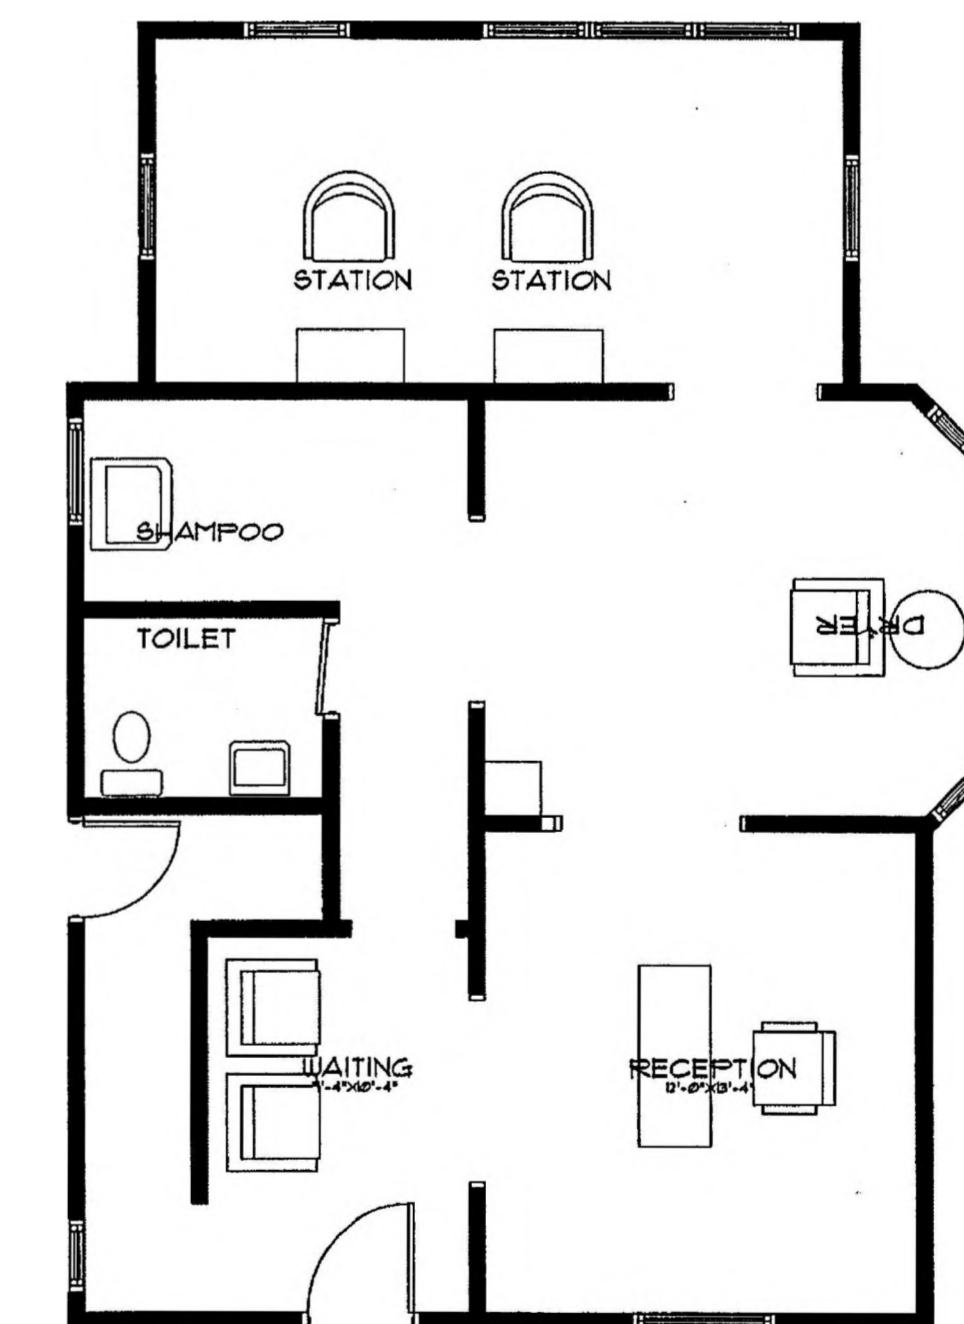

FIRST FLOOR PLAN HAIR SALON
SCALE: 3/16" = 1'-0"
728 SQ. FT.

EXTERIOR ELEVATIONS, FLOOR PLANS

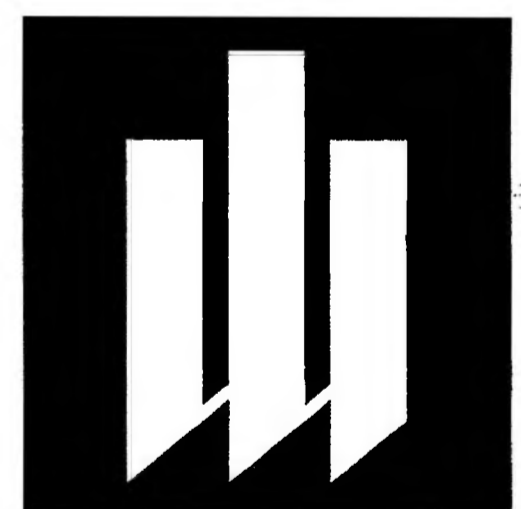

JOHN STANLEY WINTERS
ARCHITECT

938 N. WASHINGTON AVENUE
ROYAL OAK, MICHIGAN 48067
P H: 248 . 543 . 1130
F X: 248 . 543 . 1131

SOPHIE BLUE SALON
522 EAST 11 MILE RD. EAST
ROYAL OAK, MI 48067

| | |
|-----------------------------|--------------|
| Designed By John Winters | Sheet A-1 |
| Drawn By Dan Wimpert | |
| Date 5/3/05 | |
| Scale 3/16" = 1'-0" | |