

CODE DATA

ZONING CODE DATA:

TOWN: TM 41 126A1 & 126B
ZONING: HI
MAG. DISTRICT: STEVENSON
PLAT NO.: P1-1130

PROJECT DATA


2
2

PROJECT DATA

OWNER: GOLA, LLC
505 SOUTH EAST STREET
CULPEPER, VA 22701
(202)543-5697

PROJECT LOCATION:

1537 BRANDY ROAD
CULPEPER, VA 22701
ENGINEER: DESIGNS UNLIMITED, INC.
6360 TENNIS COURT
BOSTON, VA 22713
(540)212-8330

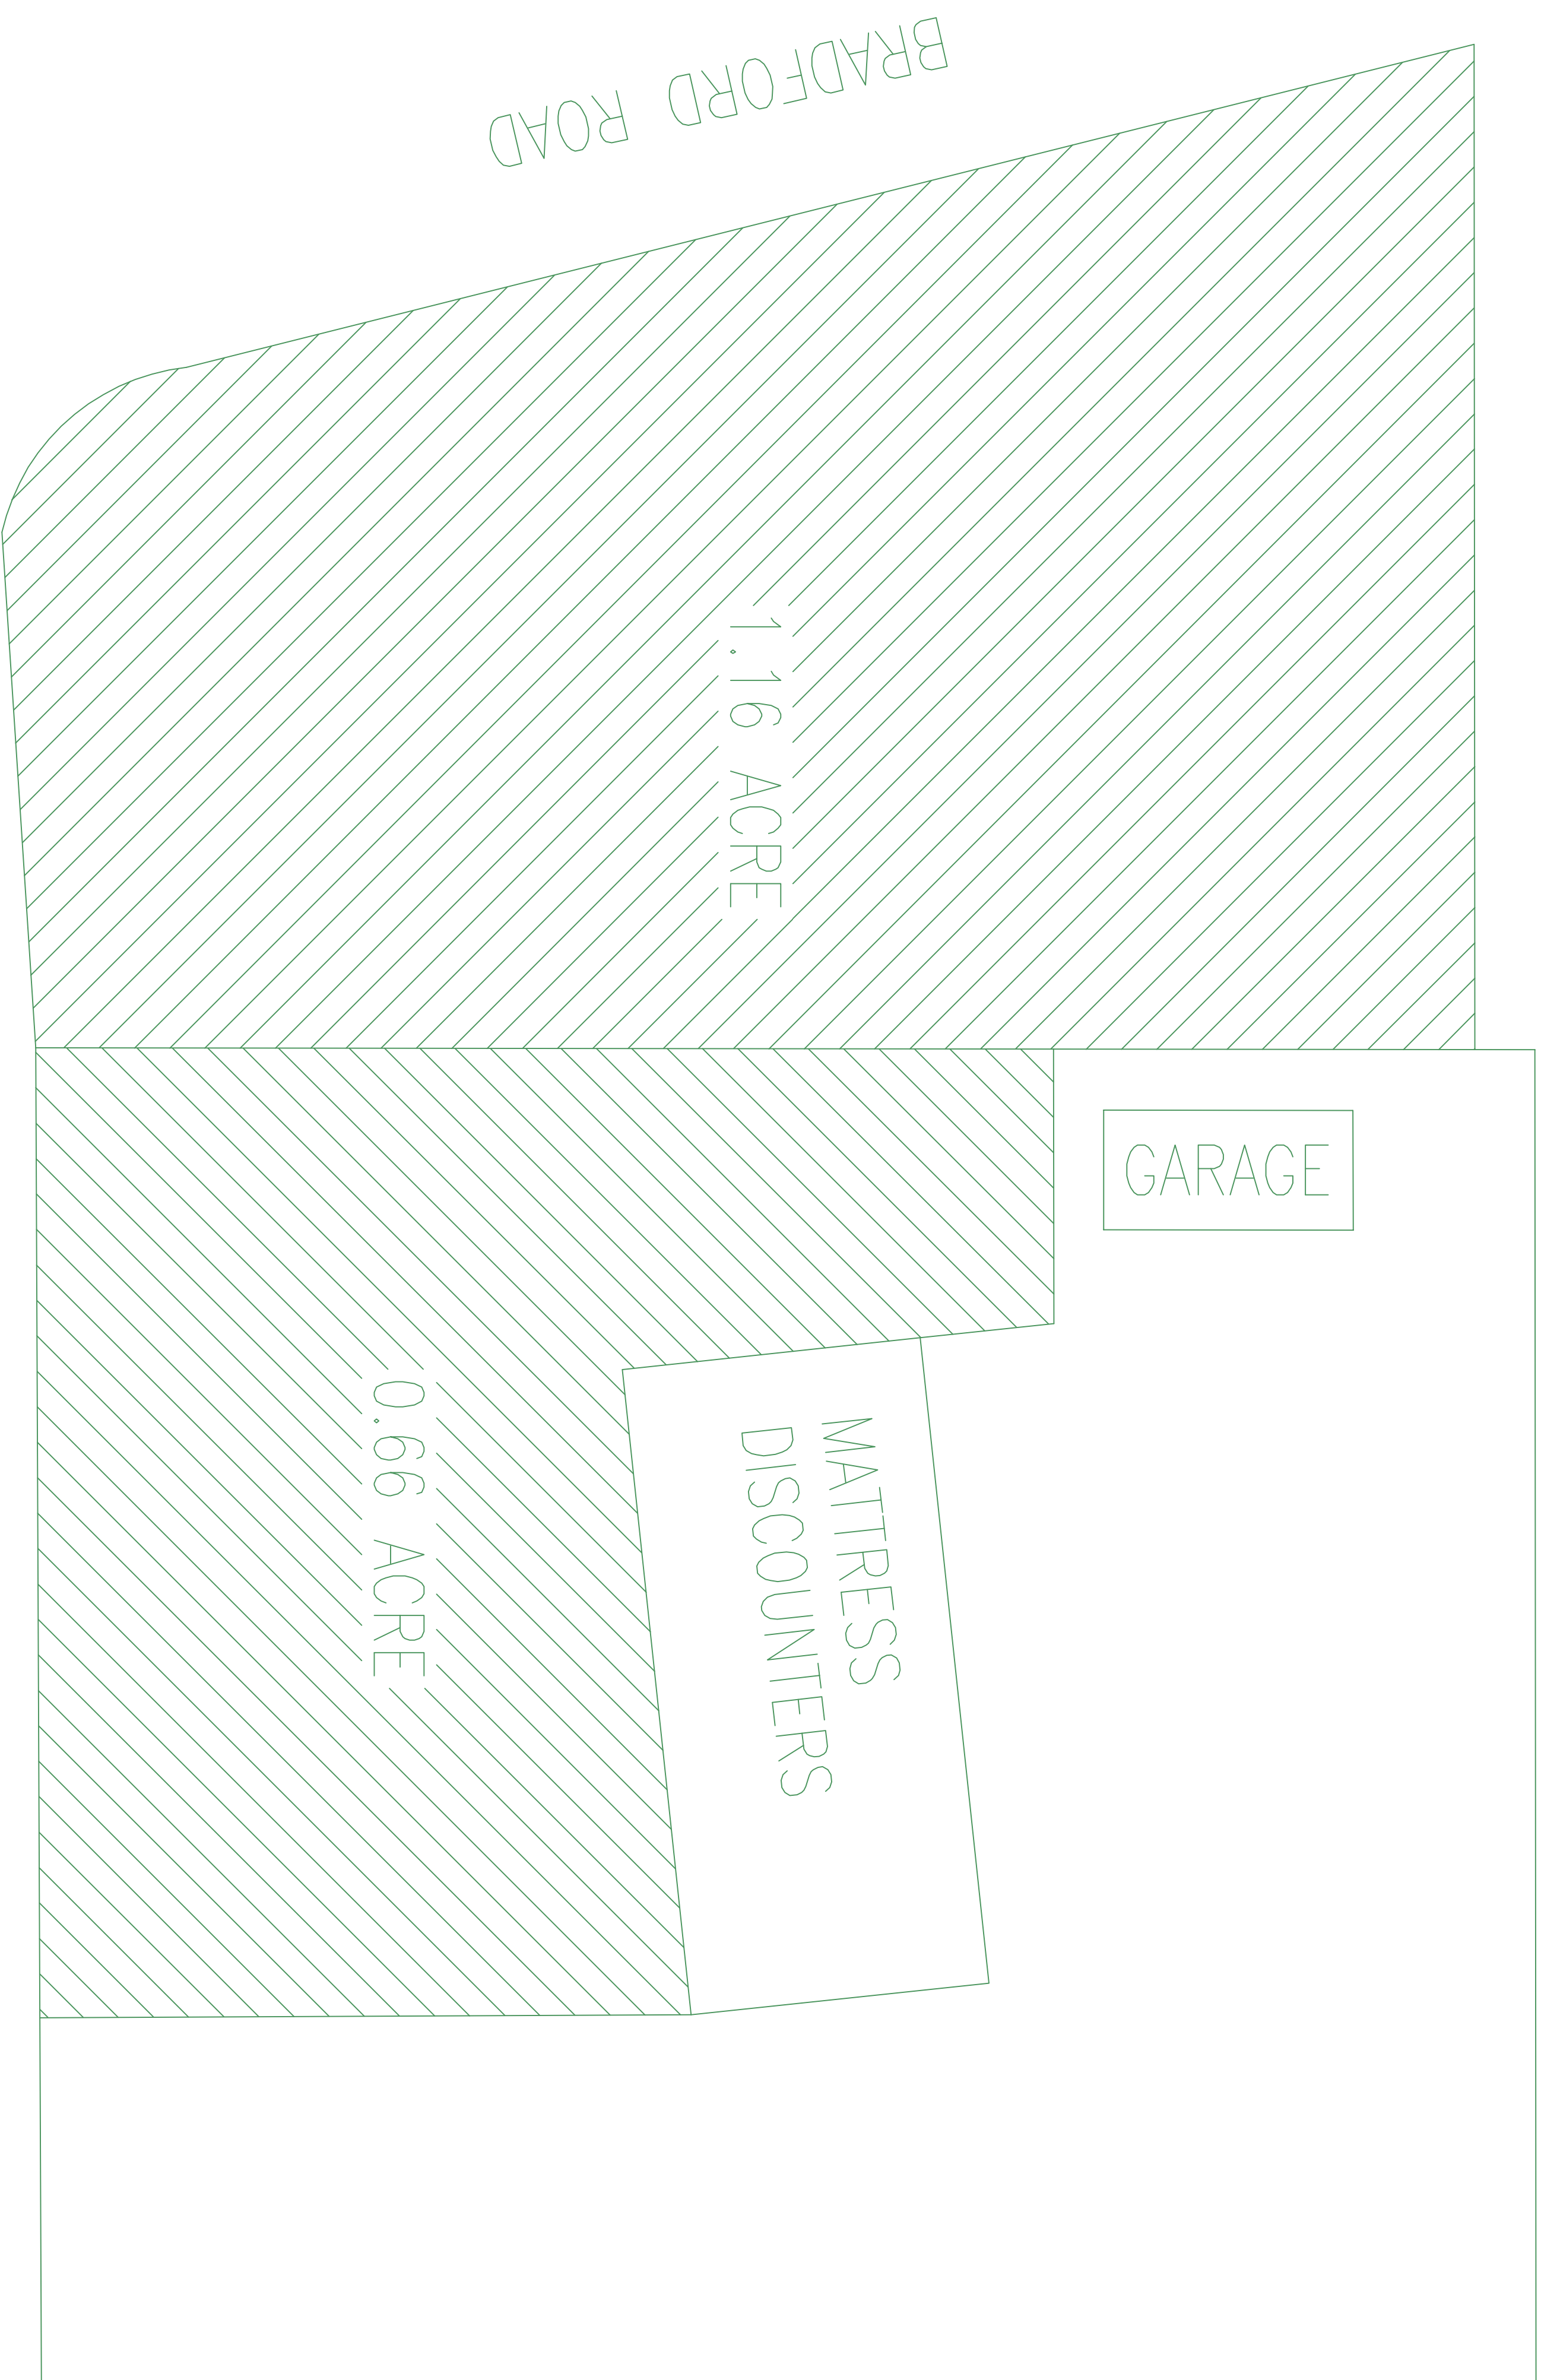

SITE LAYOUT
1" = 50'-0"

GENERAL NOTES:
* THIS CONCEPT LOT LAYOUT WAS PREPARED WITHOUT A PHYSICAL SURVEY
OR TITLE REPORT.

PROJECT TITLE: TM 41 126A1	OWNER: GOLA, LLC C/O GAVAN KENNEDY 505 SOUTH EAST STREET CULPEPER, VA 22701 (202)543-5697		ISSUED 04-03-14	ENGINEER: DESIGNS UNLIMITED, INC. 6360 TENNIS COURT BOSTON, VA 22713 (540)212-8330
	DRAWING TITLE: SITE PLAN 'B'	DESIGN BY: CS	DRAWN BY: CS	
PROJ. NO: 14.037	DATE: 04-03-14	REVISED		
SHEET NO.	C1			
1 OF 1				