


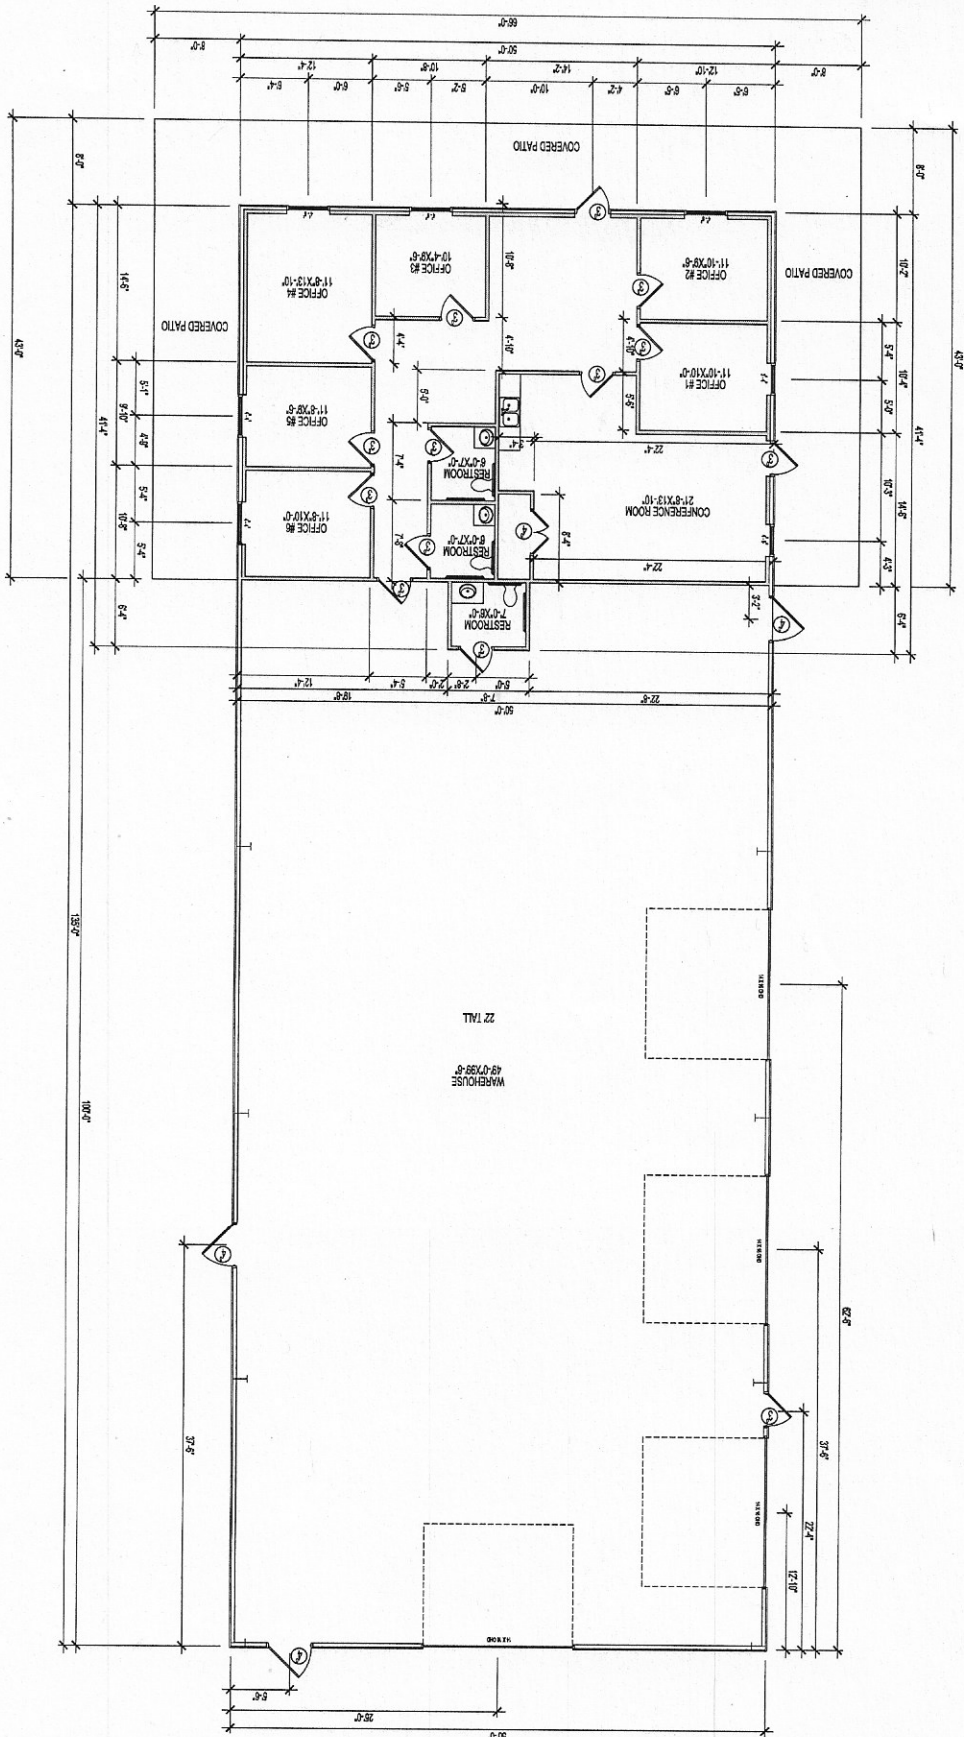

A FLOOR PLAN
A-1.0 SCALE: 3/8" = 1'-0"

THOMPSON BUILDING
MIDLAND, TEXAS

1 2
A-1.0

DESIGNERS
CONSULTANTS
INSPECTORS
Chad Walters
432.352.4778
chad@midland-dcd.com
www.midland-dcd.com

PRELIMINARY NOT FOR
CONSTRUCTION
These documents are
not to be used for
construction without
written consent of
the architect.

1	PRELIMINARY PLANS 07/17/17
2	
3	
4	
5	
6	
7	
8	
9	
10	