
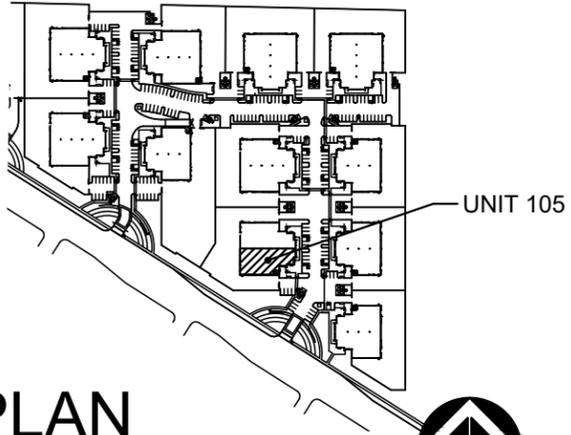


BUILDING 7,898 SF  
YARD 10,864 SF

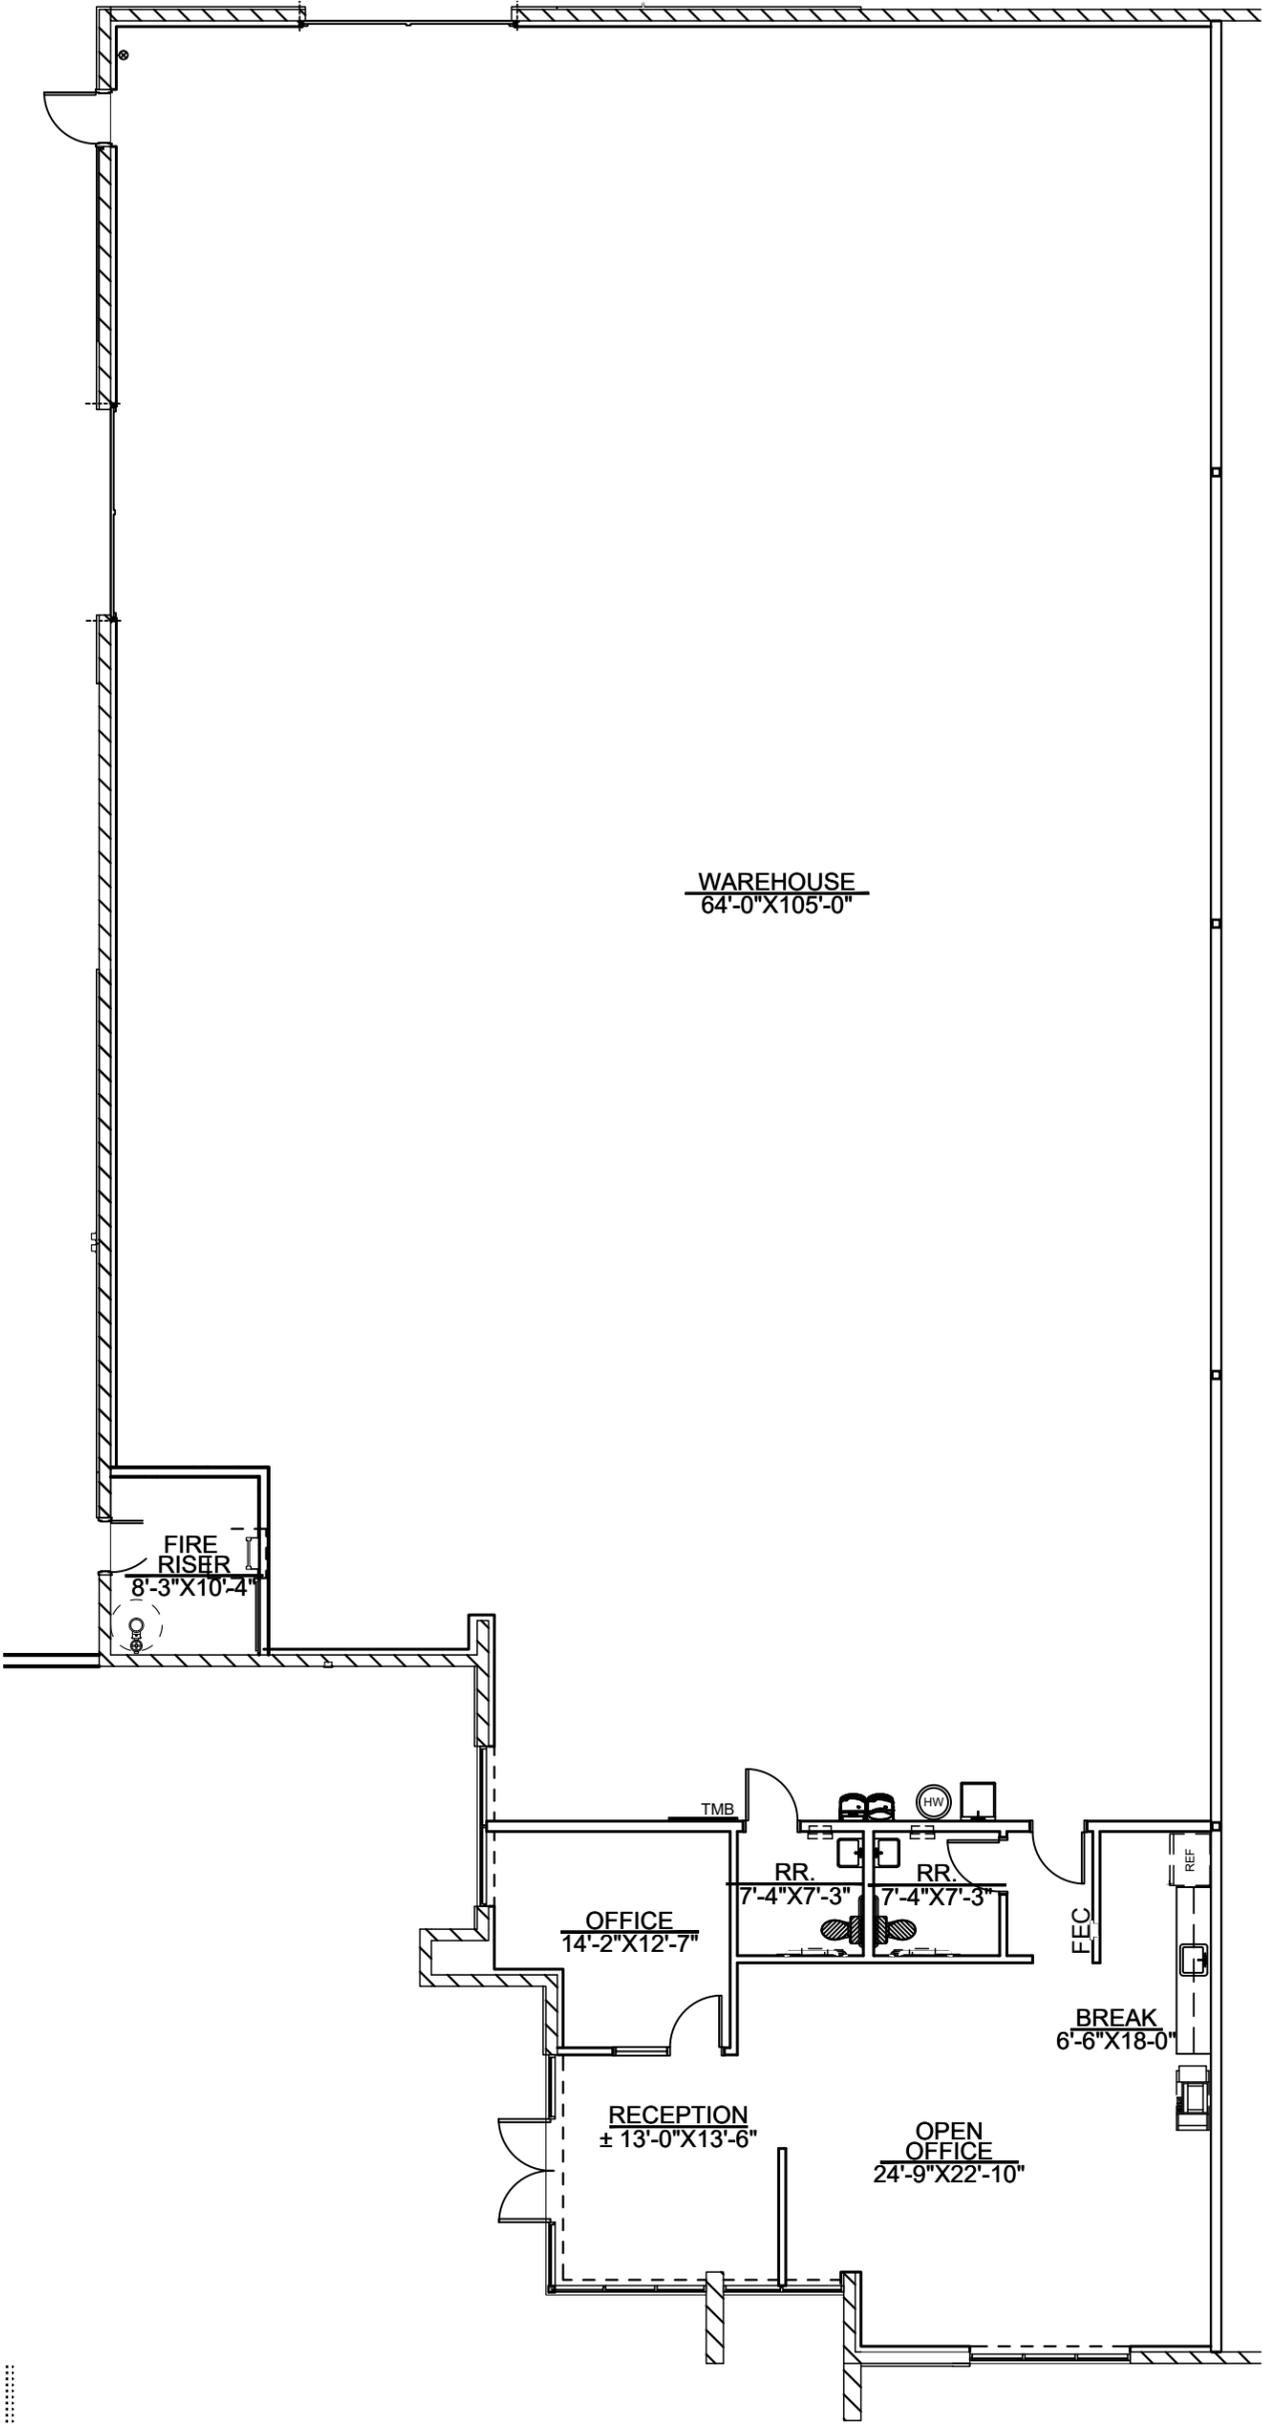

FLOOR PLAN

KEY PLAN

3/32"=1'-0"

NOT TO SCALE



**PECOS 17**  
7320 E. PECOS RD. MESA, AZ 85212  
**UNIT 105 FLOOR PLAN**

2365.00  
2.12.26