



1 OPT 1 - ONE TENANT
SCALE: 1/8"=1'-0"

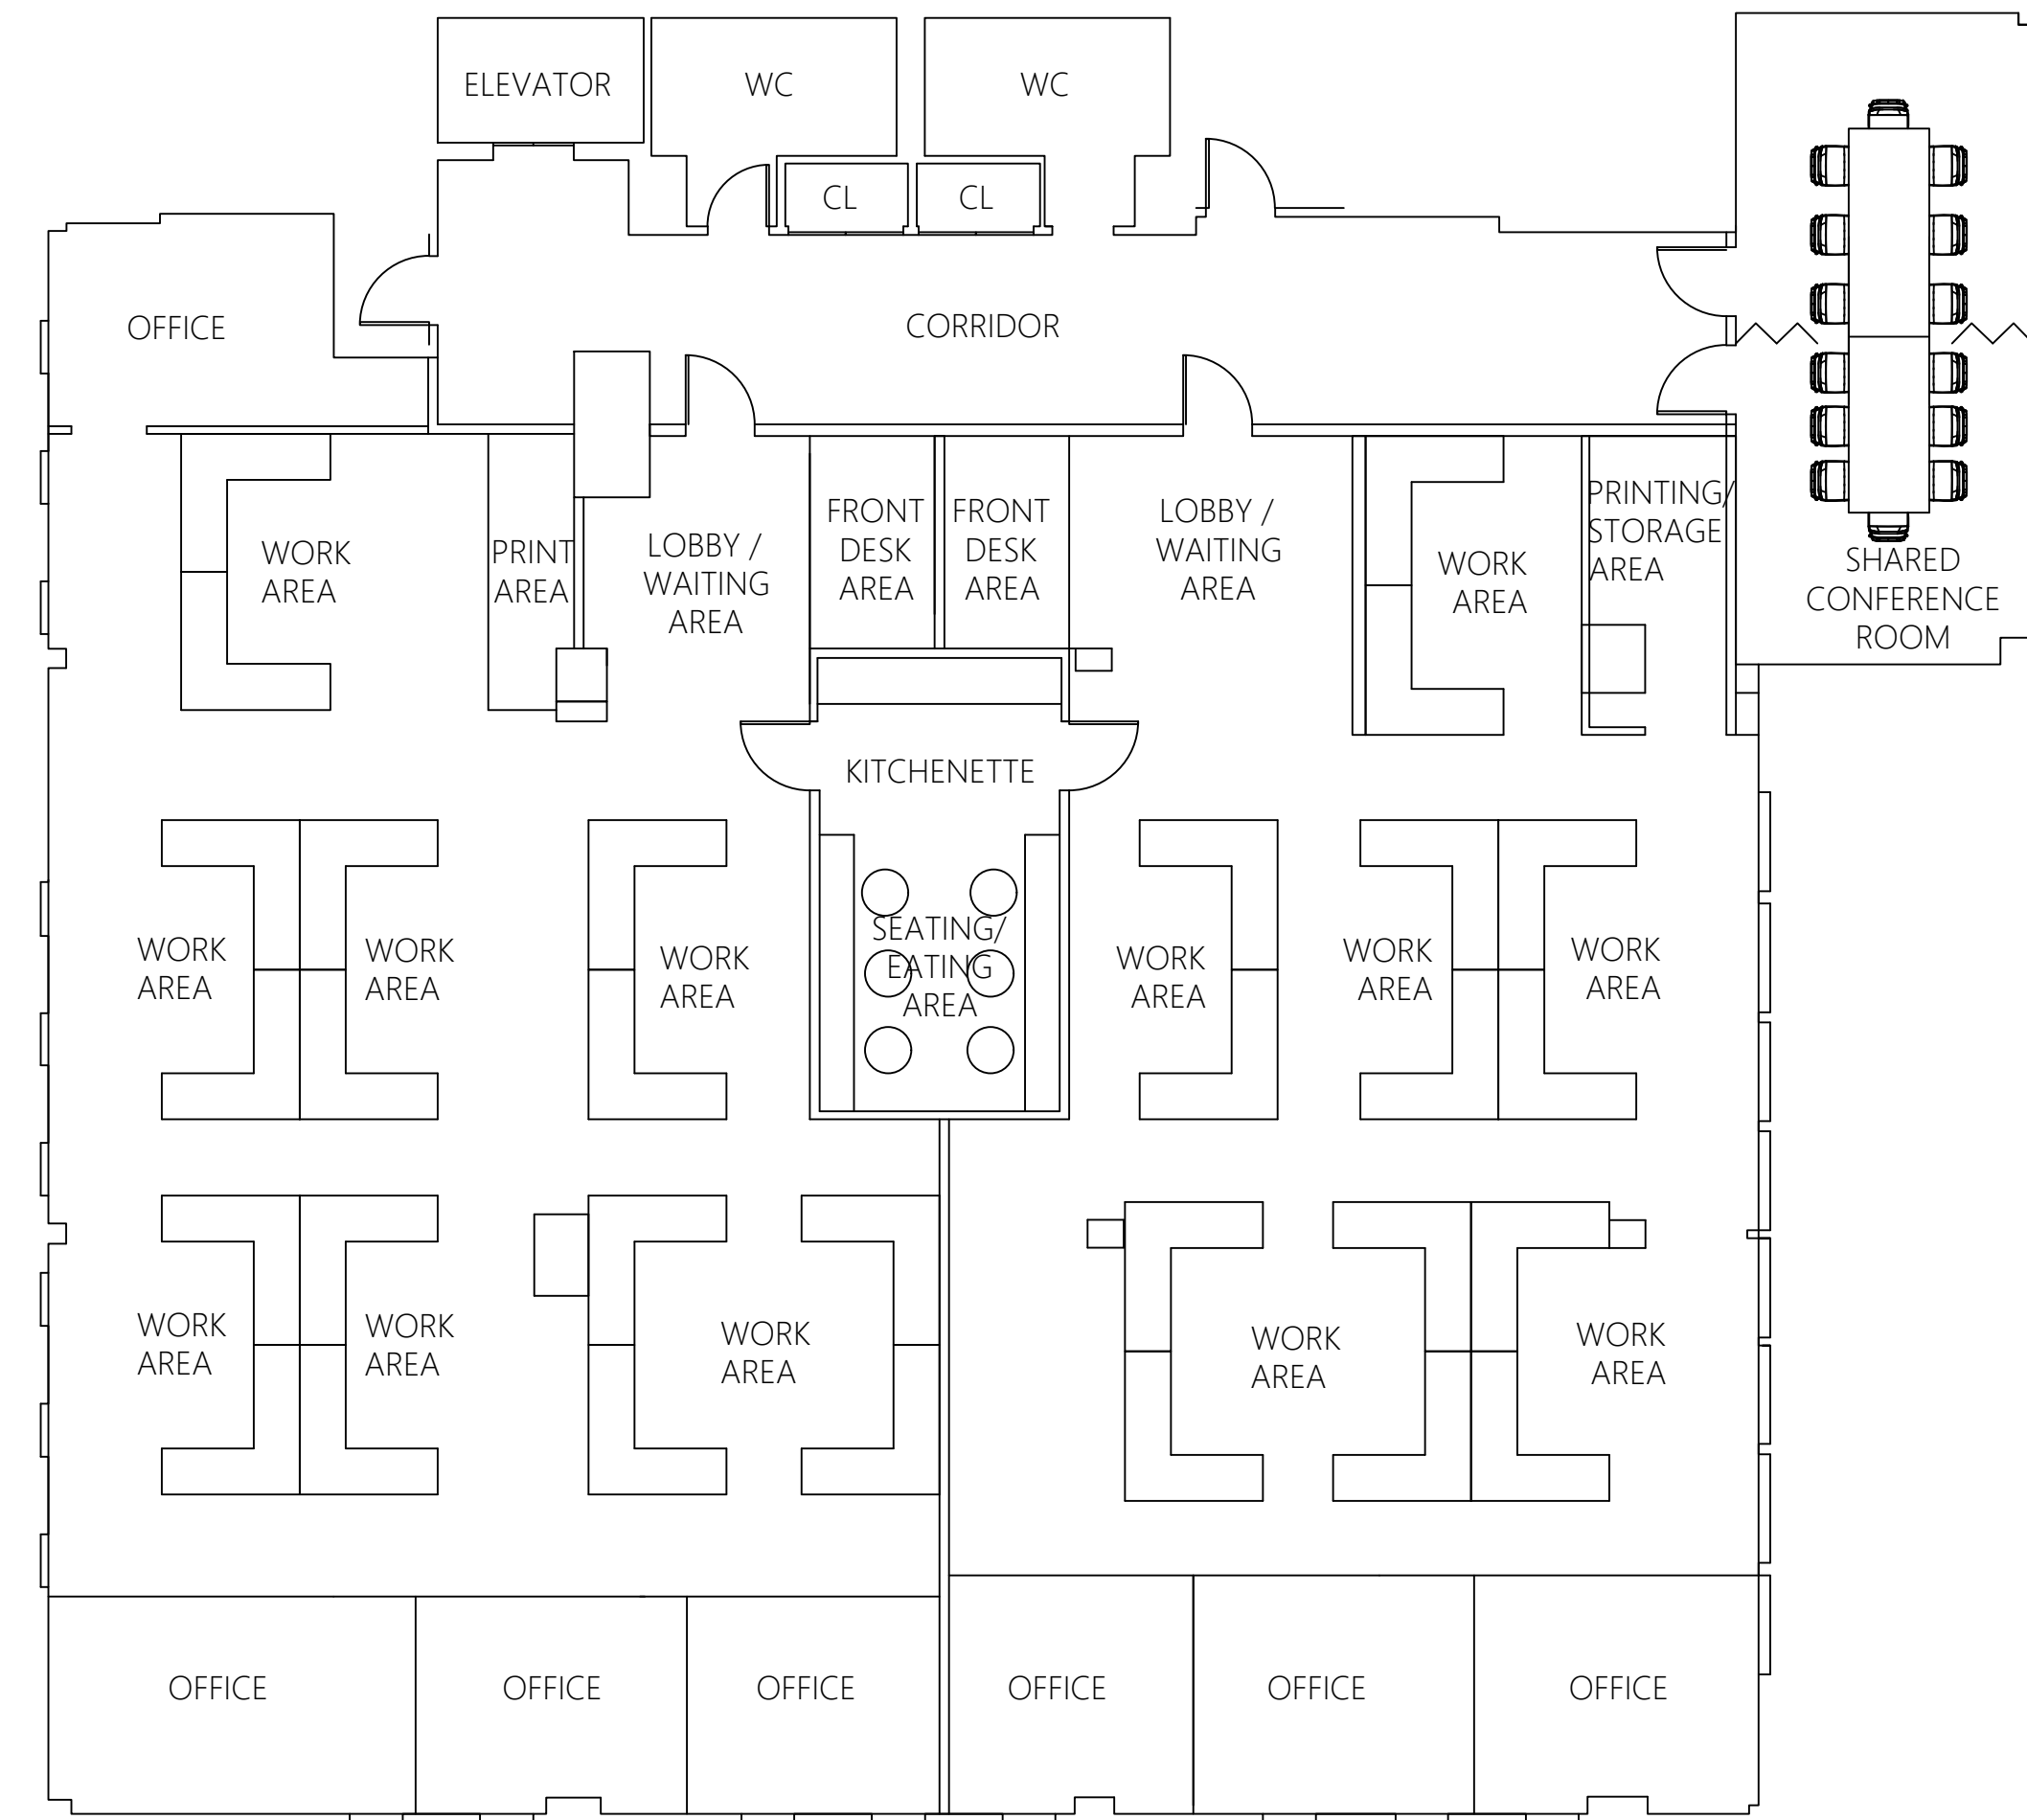

3 OPTION 3 - TWO TENANTS
SCALE: 1/4"=1'-0"

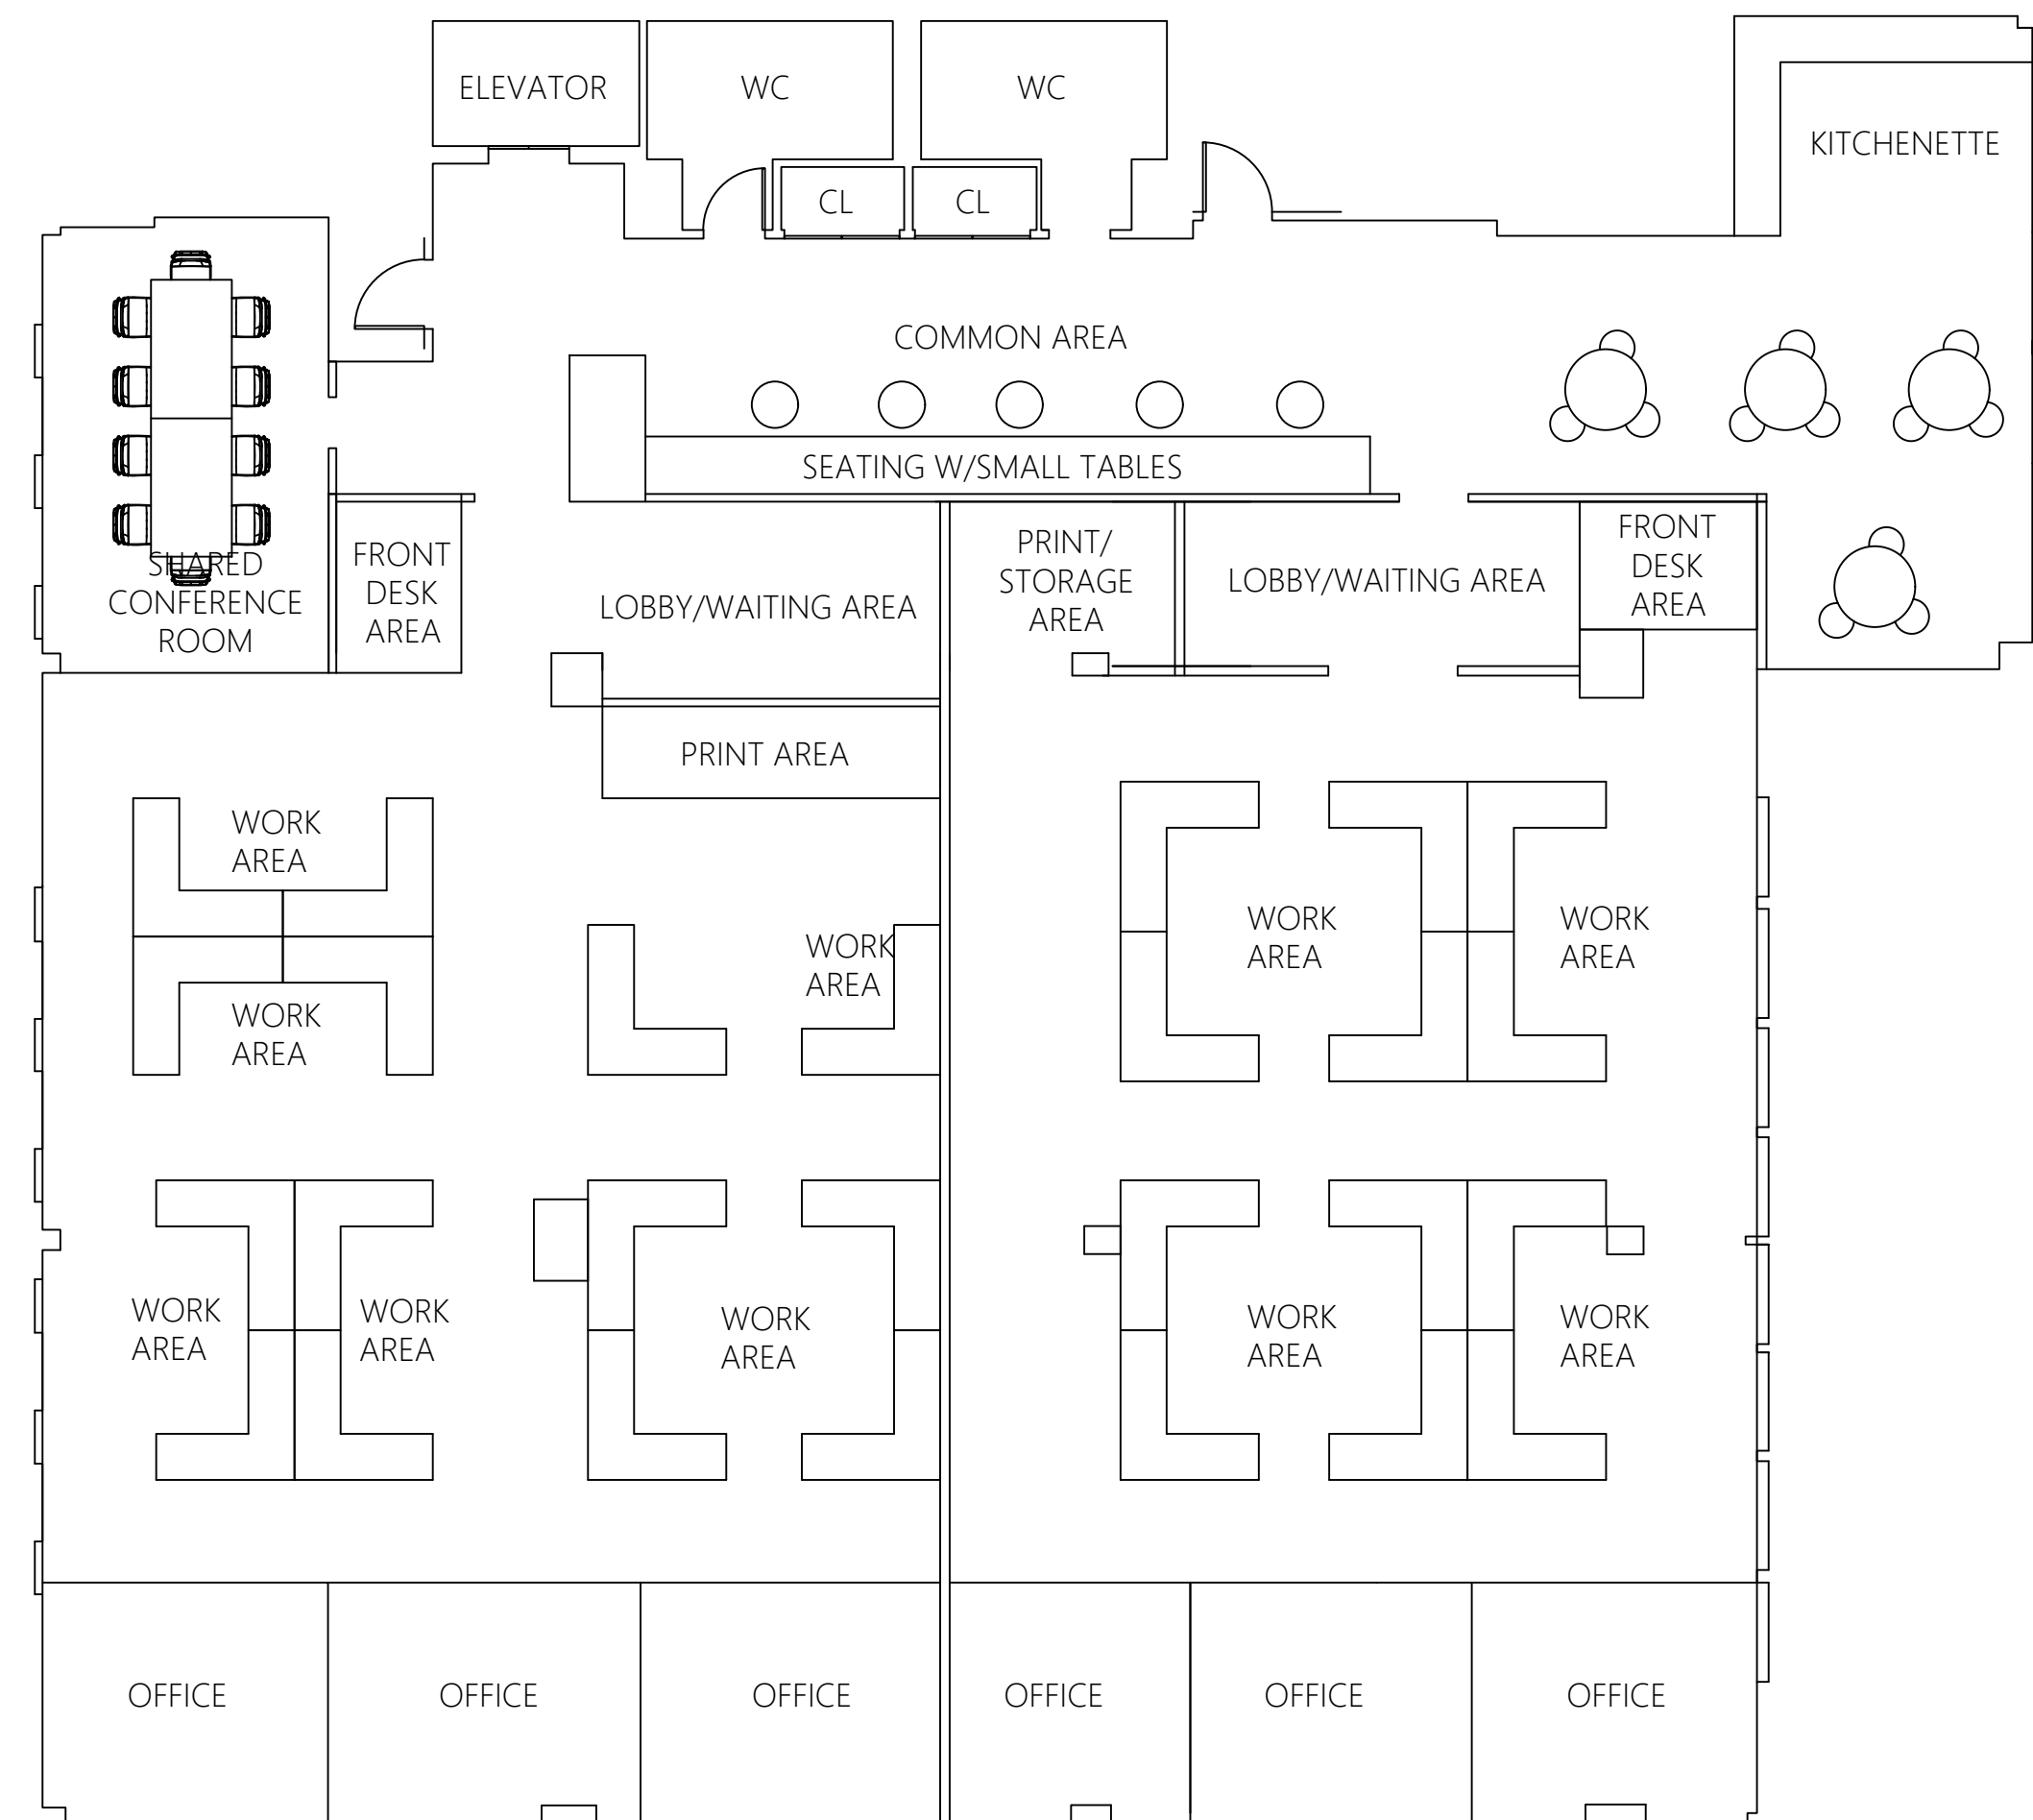

2 OPTION 2 - TWO TENANTS
SCALE: 1/4"=1'-0"

PROJECT NAME

PROJECT DESCRIPTION
Address, City, State Zip
Municipality, County

**PRELIMINARY
NOT FOR
CONSTRUCTION**



22 South 2nd Street
Suite 301
Emmaus, PA 18049
T: 610-297-0140
E: sam@scf-arch.com

These documents are instruments of the Architect's service for use solely with respect to this project. The Architect shall retain all common law, statutory and other reserved rights, including the copyright. They are not to be used for any purpose by any other party outside of the scope of this work without the specific written consent of the Architect.

**OPTIONAL
FLOOR PLANS**

SK-1