


NOTE:
WHEN LEASE SPACE IS LEASED, NEW TENANT WILL BE
REQUIRED TO PROVIDE R-19 INSULATION VALUE IN THE
WALLS TO BE IN CONFORMANCE WITH IECC REQUIREMENTS.
6" 20 GA. METAL STUDS @ 16" O.C., FLOOR TO ROOF DECK
ABOVE TYP. ALL DEMISING WALLS TO BE 6" 18 GA. METAL
STUDS @ 16" O.C. WITH R-19 BATT INSULATION TO ROOF
DECK ABOVE, TYP.

BUILDING 2 - FLOOR PLAN

SCALE: 1/8" = 1'-0" 02

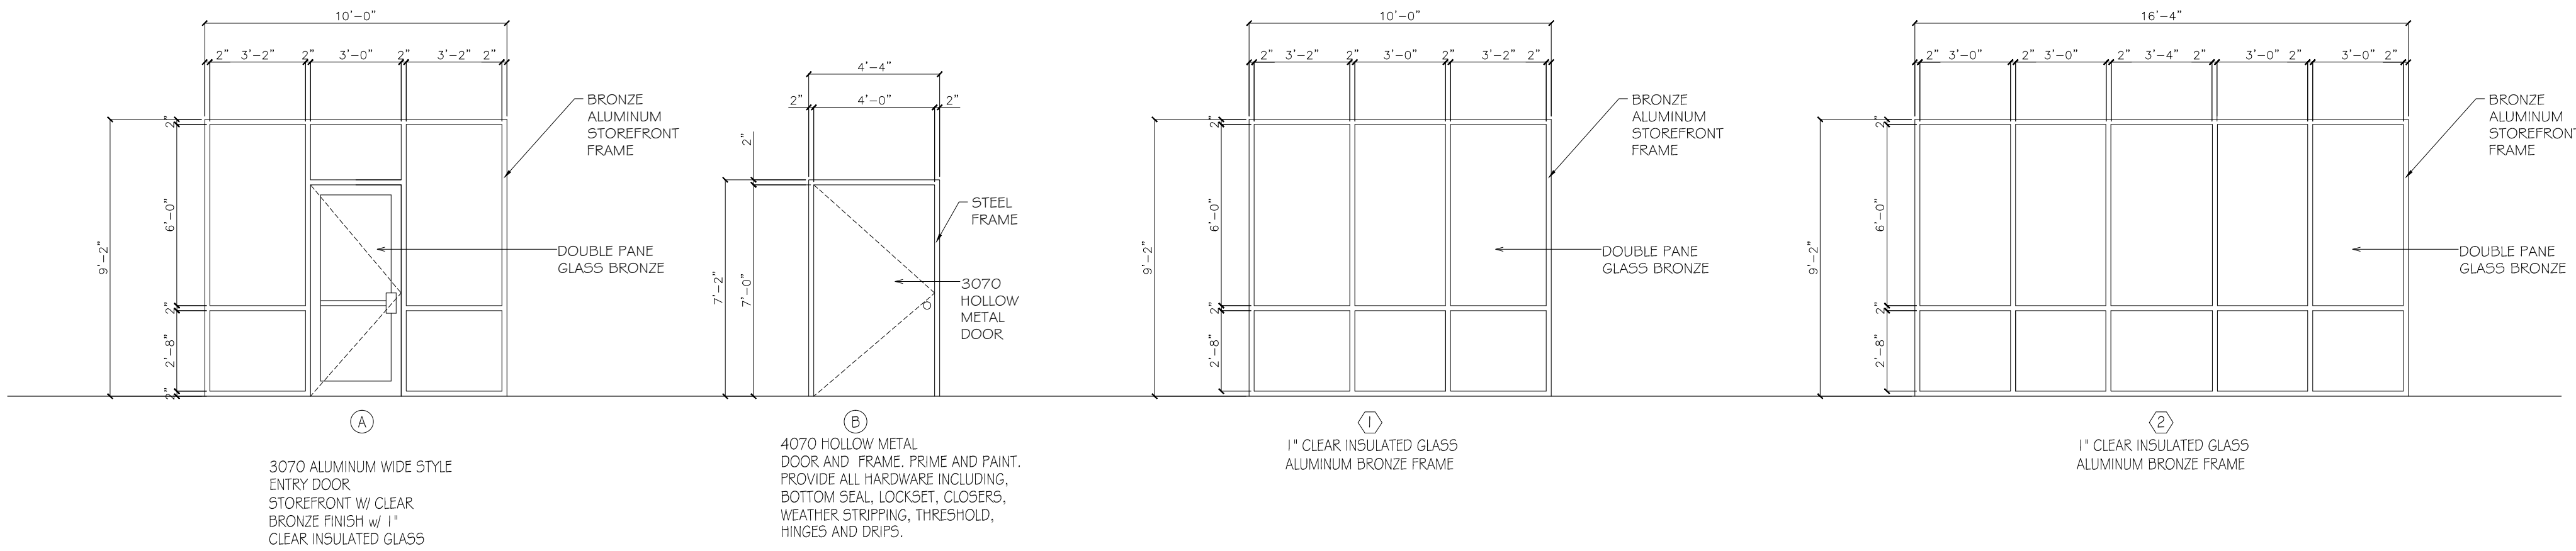

DOOR & WINDOW TYPES

SCALE: 1/4" = 1'-0" 01

REVISIONS	

MMJ
DESIGNS
2118 HIGHLAND DRIVE
WESLACO, TEXAS 78596
CEL: (956) 684-6744

LAKEVIEW PLAZA

NEW SHELL BUILDINGS
901 PALMER LANE
PLEASANTON, TEXAS 78064

PROPOSED FLOOR
PLAN

FILE NAME:
JOB NO.:
DATE:
DRAWN BY:
CHECKED BY:
SHEET

A2.01