


280 N. Main St. E. Long

Original Bldg. Built 1974 - Renovated 2004

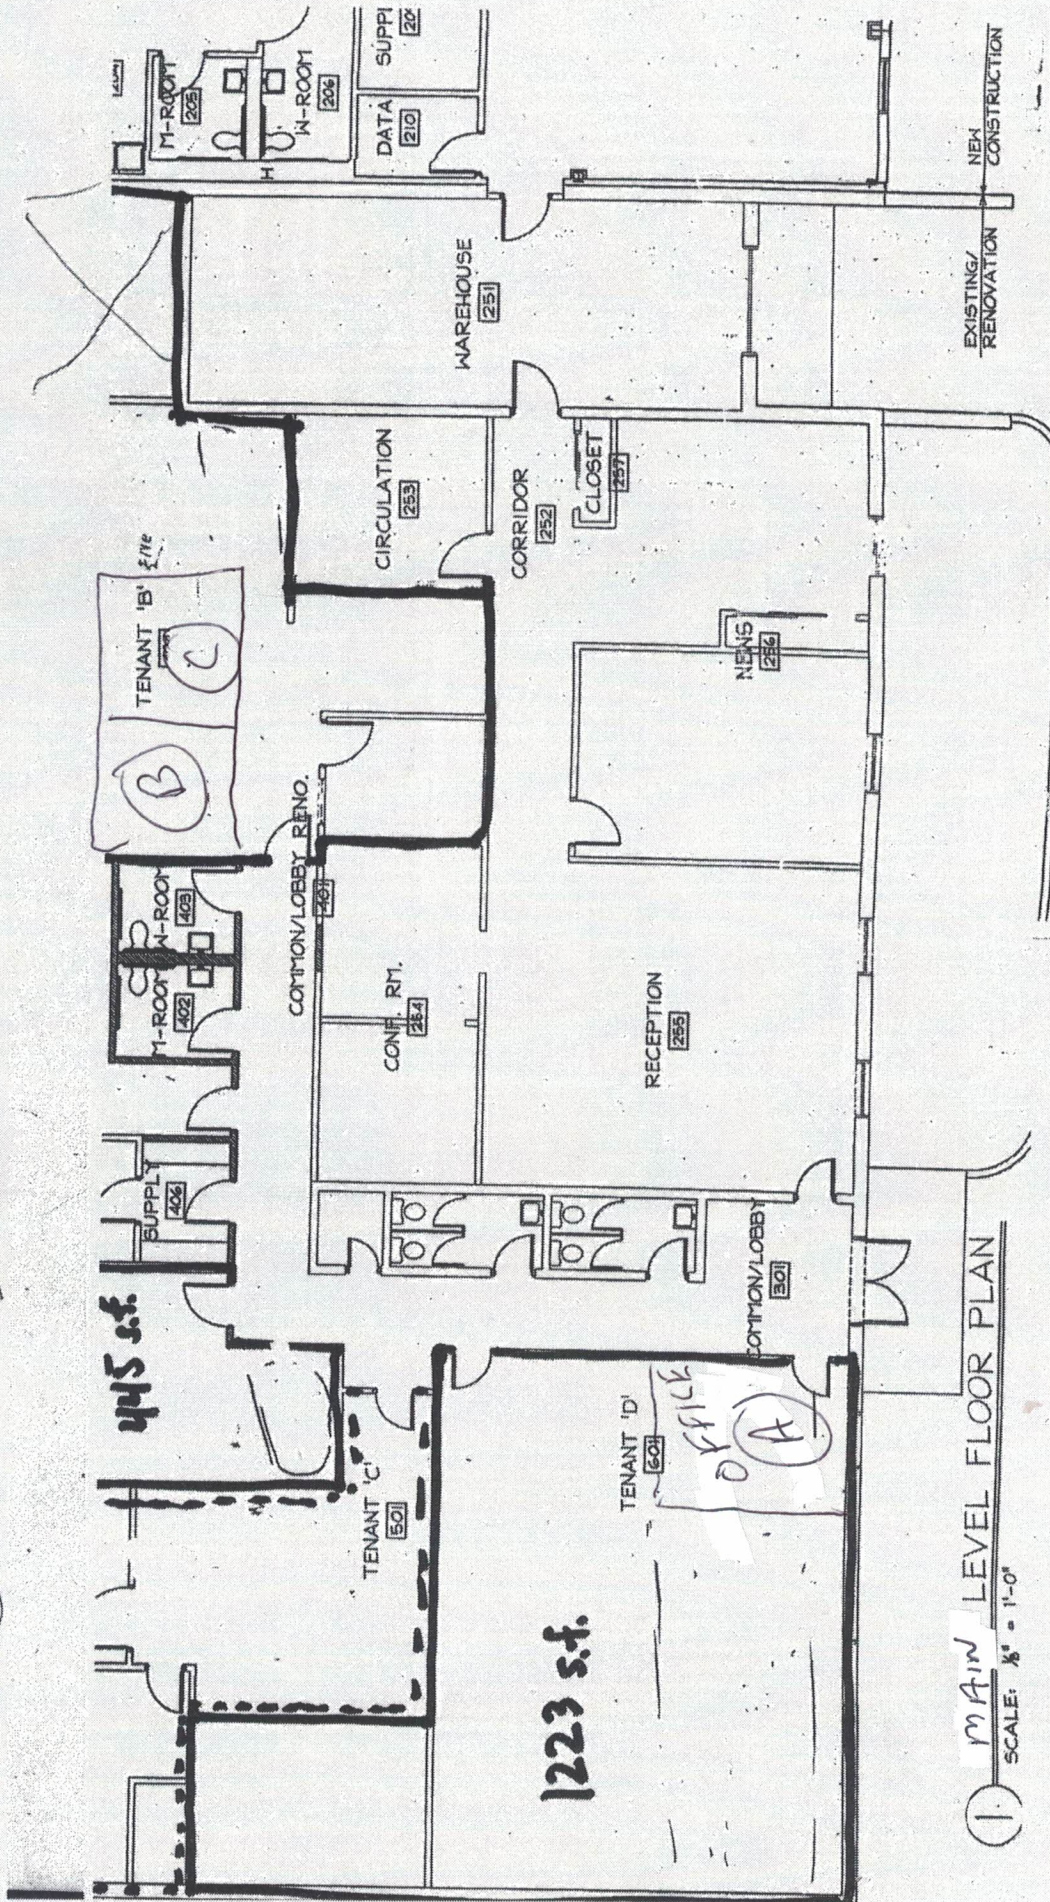

1 MAIN LEVEL FLOOR PLAN
SCALE: 1/8" = 1'-0"