



**1** PROPOSED 1ST FLOOR PLAN  
SCALE: 1/16" = 1'-0"



<b>SPACE A</b>	TOTAL	2,123 SQ. FT.
<b>SPACE B</b>	1ST FLOOR	834 SQ. FT.
	2ND FLOOR	650 SQ. FT.
	TOTAL	1,484 SQ. FT.

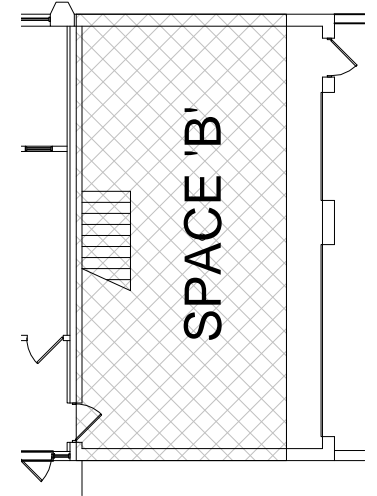

**2** PROPOSED 2ND FLOOR PLAN  
SCALE: 1/16" = 1'-0"

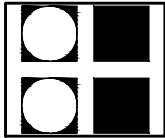


PROPOSED SITE PLAN  
DESIGN STUDIO 24, LLC.  
ARCHITECTS - DESIGNERS - PLANNERS  
2970 MARIA AVE., SUITE 2007/202, NORTHBROOK, ILLINOIS 60062


**STRAUSS MALK & FEDER LLP**  
**125 REVERE DR.**  
**NORTHBROOK, ILLINOIS 60062**

DATE 03.21.2024  
MARK T. DiGANCI  
REG. ARCHITECT


**A1**

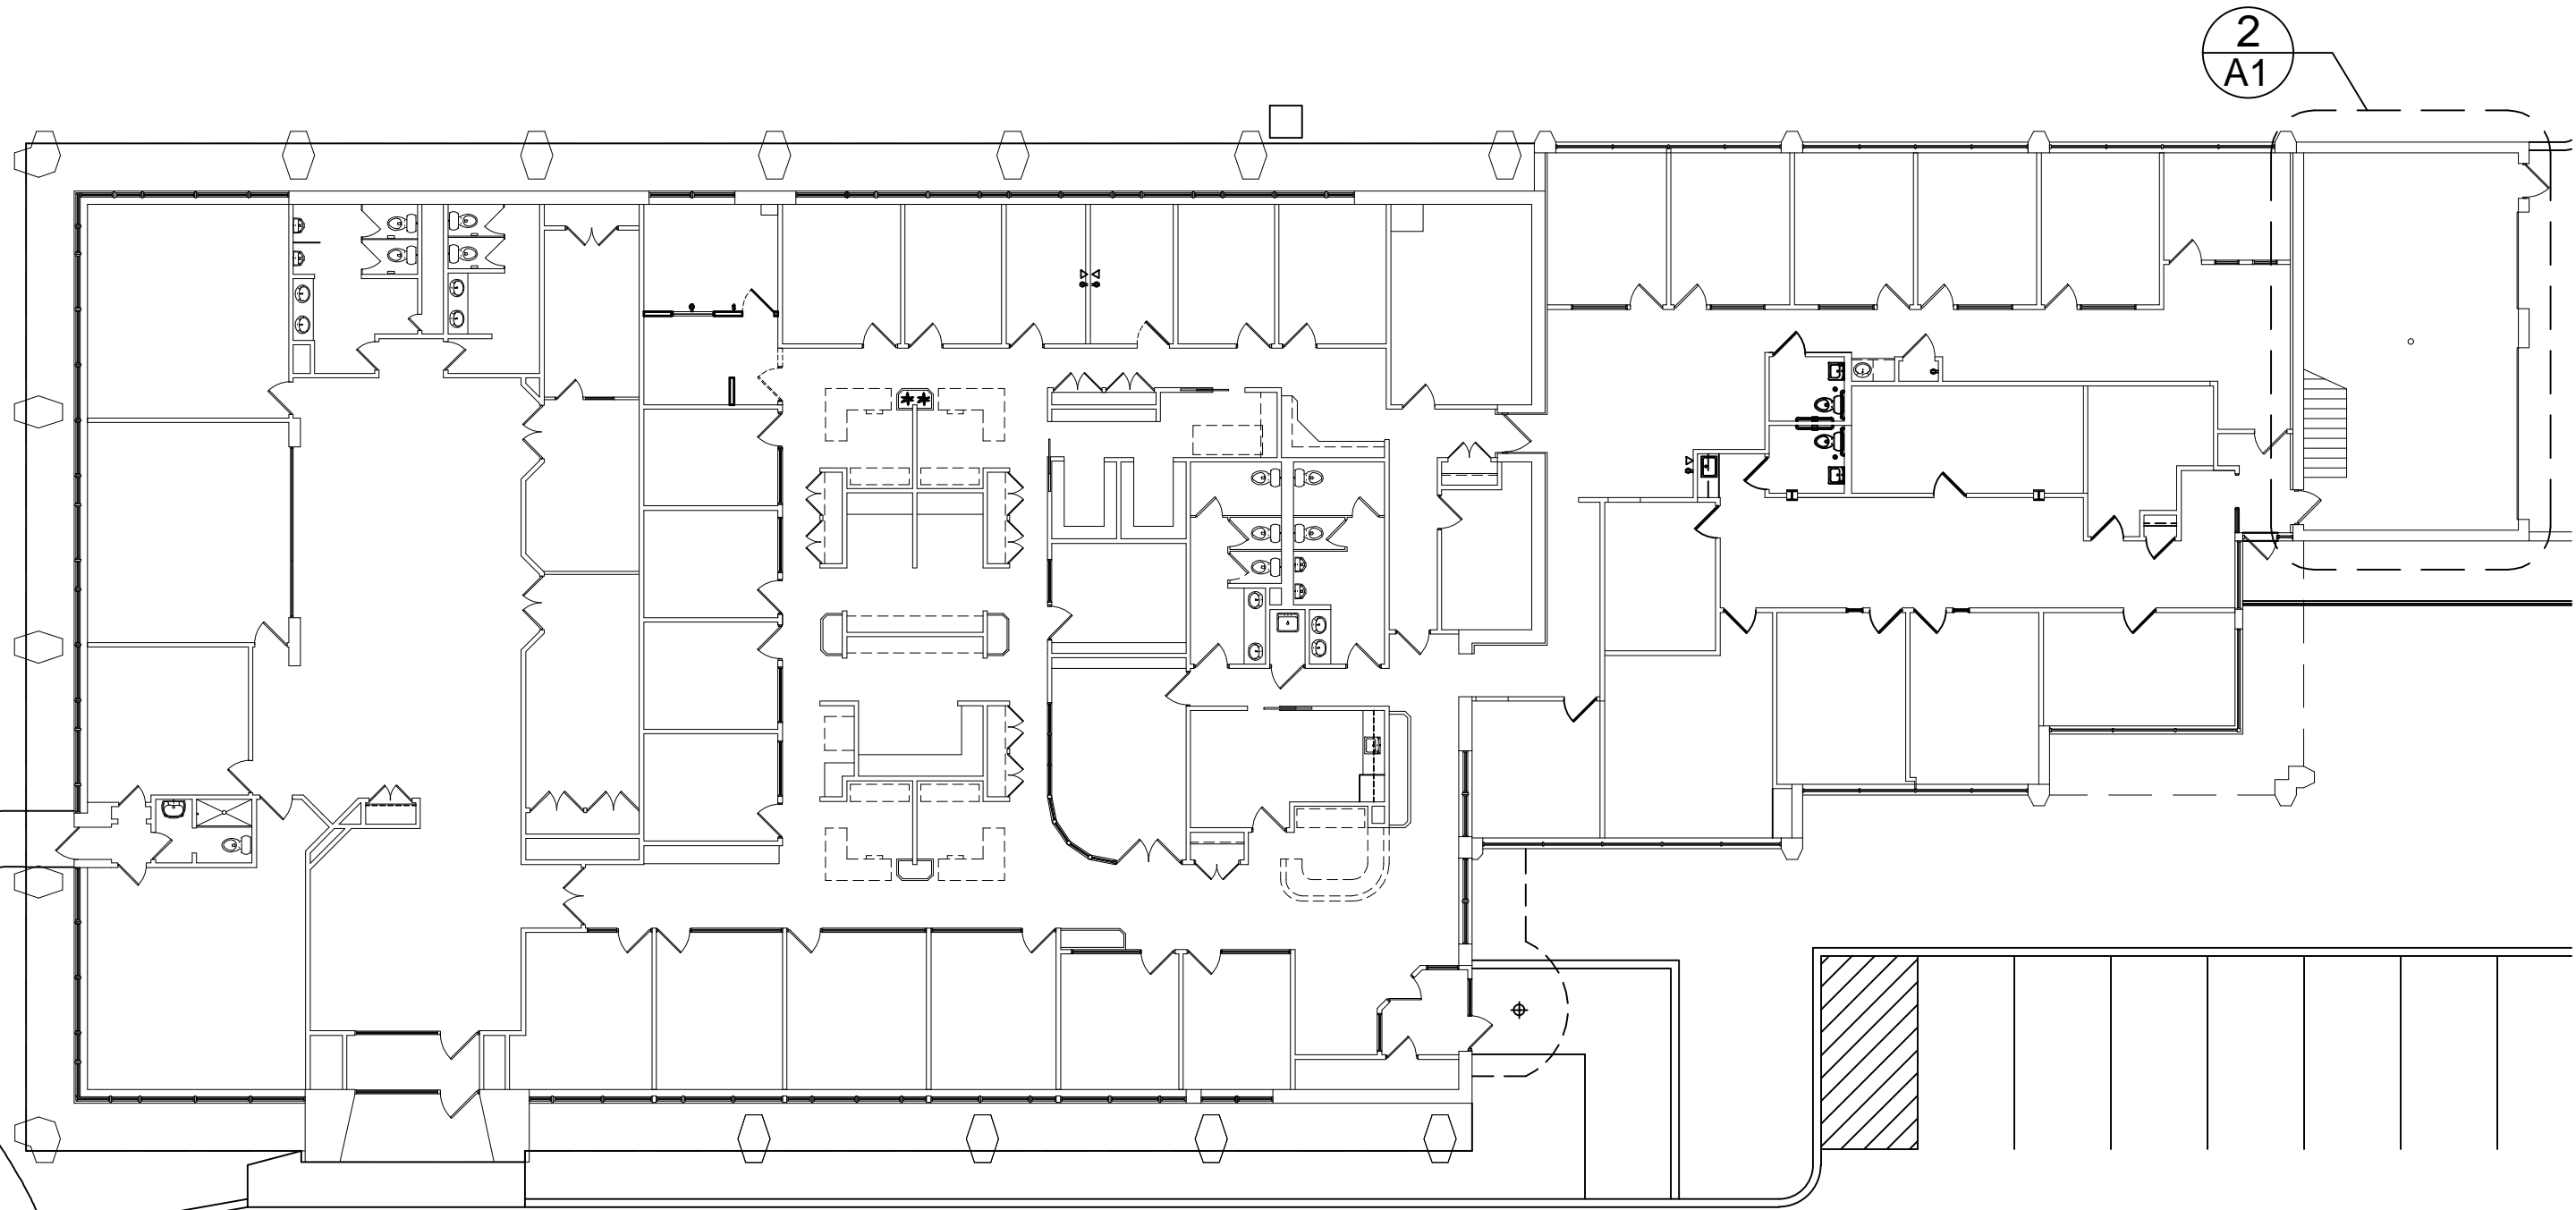

**1 PROPOSED 1ST FLOOR PLAN**  
 SCALE: 1/16" = 1'-0"

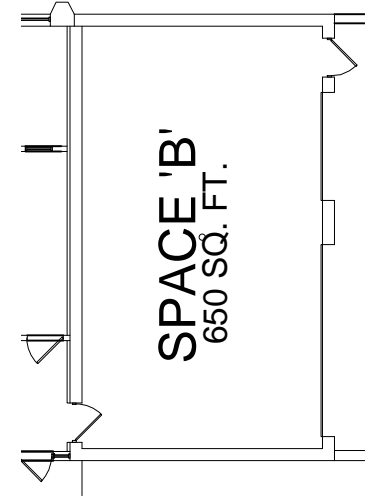

**2 PROPOSED 2ND FLOOR PLAN**  
 SCALE: 1/16" = 1'-0"

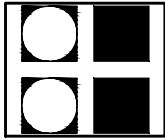

PROPOSED SITE PLAN  
**DESIGN STUDIO 24, LLC.**  
 ARCHITECTS - DESIGNERS - PLANNERS  
 2970 MARIA AVE., SUITE 2007/202, NORTHBROOK, ILLINOIS 60062

**STRAUSS MALK & FEDER LLP**  
**125 REVERE DR.**  
 NORTHBROOK, ILLINOIS 60062

DATE 03.21.2024  
 MARK T. DIGANCI  
 REG. ARCHITECT

**A1**