

PRINCIPAL-IN-CHARGE:

ALL IDEAS, DESIGNS, AND PLANS INDICATED OR REPRESENTED BY THE DRAWINGS ARE OWNED BY AND ARE THE PROPERTY OF MASTER GROUP CONSULTANTS, INC. AND ARE CREATED AND DEVELOPED FOR USE IN CONNECTION WITH THE SPECIFIED PROJECT. NONE OF THE IDEAS, DESIGNS, OR PLANS SHALL BE USED BY OR INCORPORATED TO ANY PERSON, FIRM, OR CORPORATION FOR ANY PURPOSE WITHOUT THE WRITTEN PERMISSION OF MASTER GROUP CONSULTANTS, INC. WRITTEN PERMISSION SHALL TAKE PRECEDENCE OVER SCALE DIMENSIONS. CONTRACTORS SHALL VERIFY AND BE RESPONSIBLE FOR ALL DIMENSIONS AND CONDITIONS ON THE JOB AND SHALL NOTIFY THE ARCHITECT IMMEDIATELY IN WRITING OF ANY VARIATIONS FROM THE DIMENSIONS AND CONDITIONS SHOWN BY THESE DRAWINGS. ALL SHOP DRAWINGS MUST BE SUBMITTED TO MASTER GROUP CONSULTANTS, INC. FOR REVIEW BEFORE PROCEEDING WITH FABRICATION.


NEW MEDICAL STEEL BUILDING FOR:
United Surgical Associates
 FT. WAYNE, IN 46803
 2235 PENNSYLVANIA ST.

FLOOR PLANS

REVISIONS:

DRAWN BY: MRR
 CHECKED BY: DNG
 DATE: 10/05/06
 COMM. NO.: 26142A
 CAD FILE: 26142aA10

SHEET:
A1.0

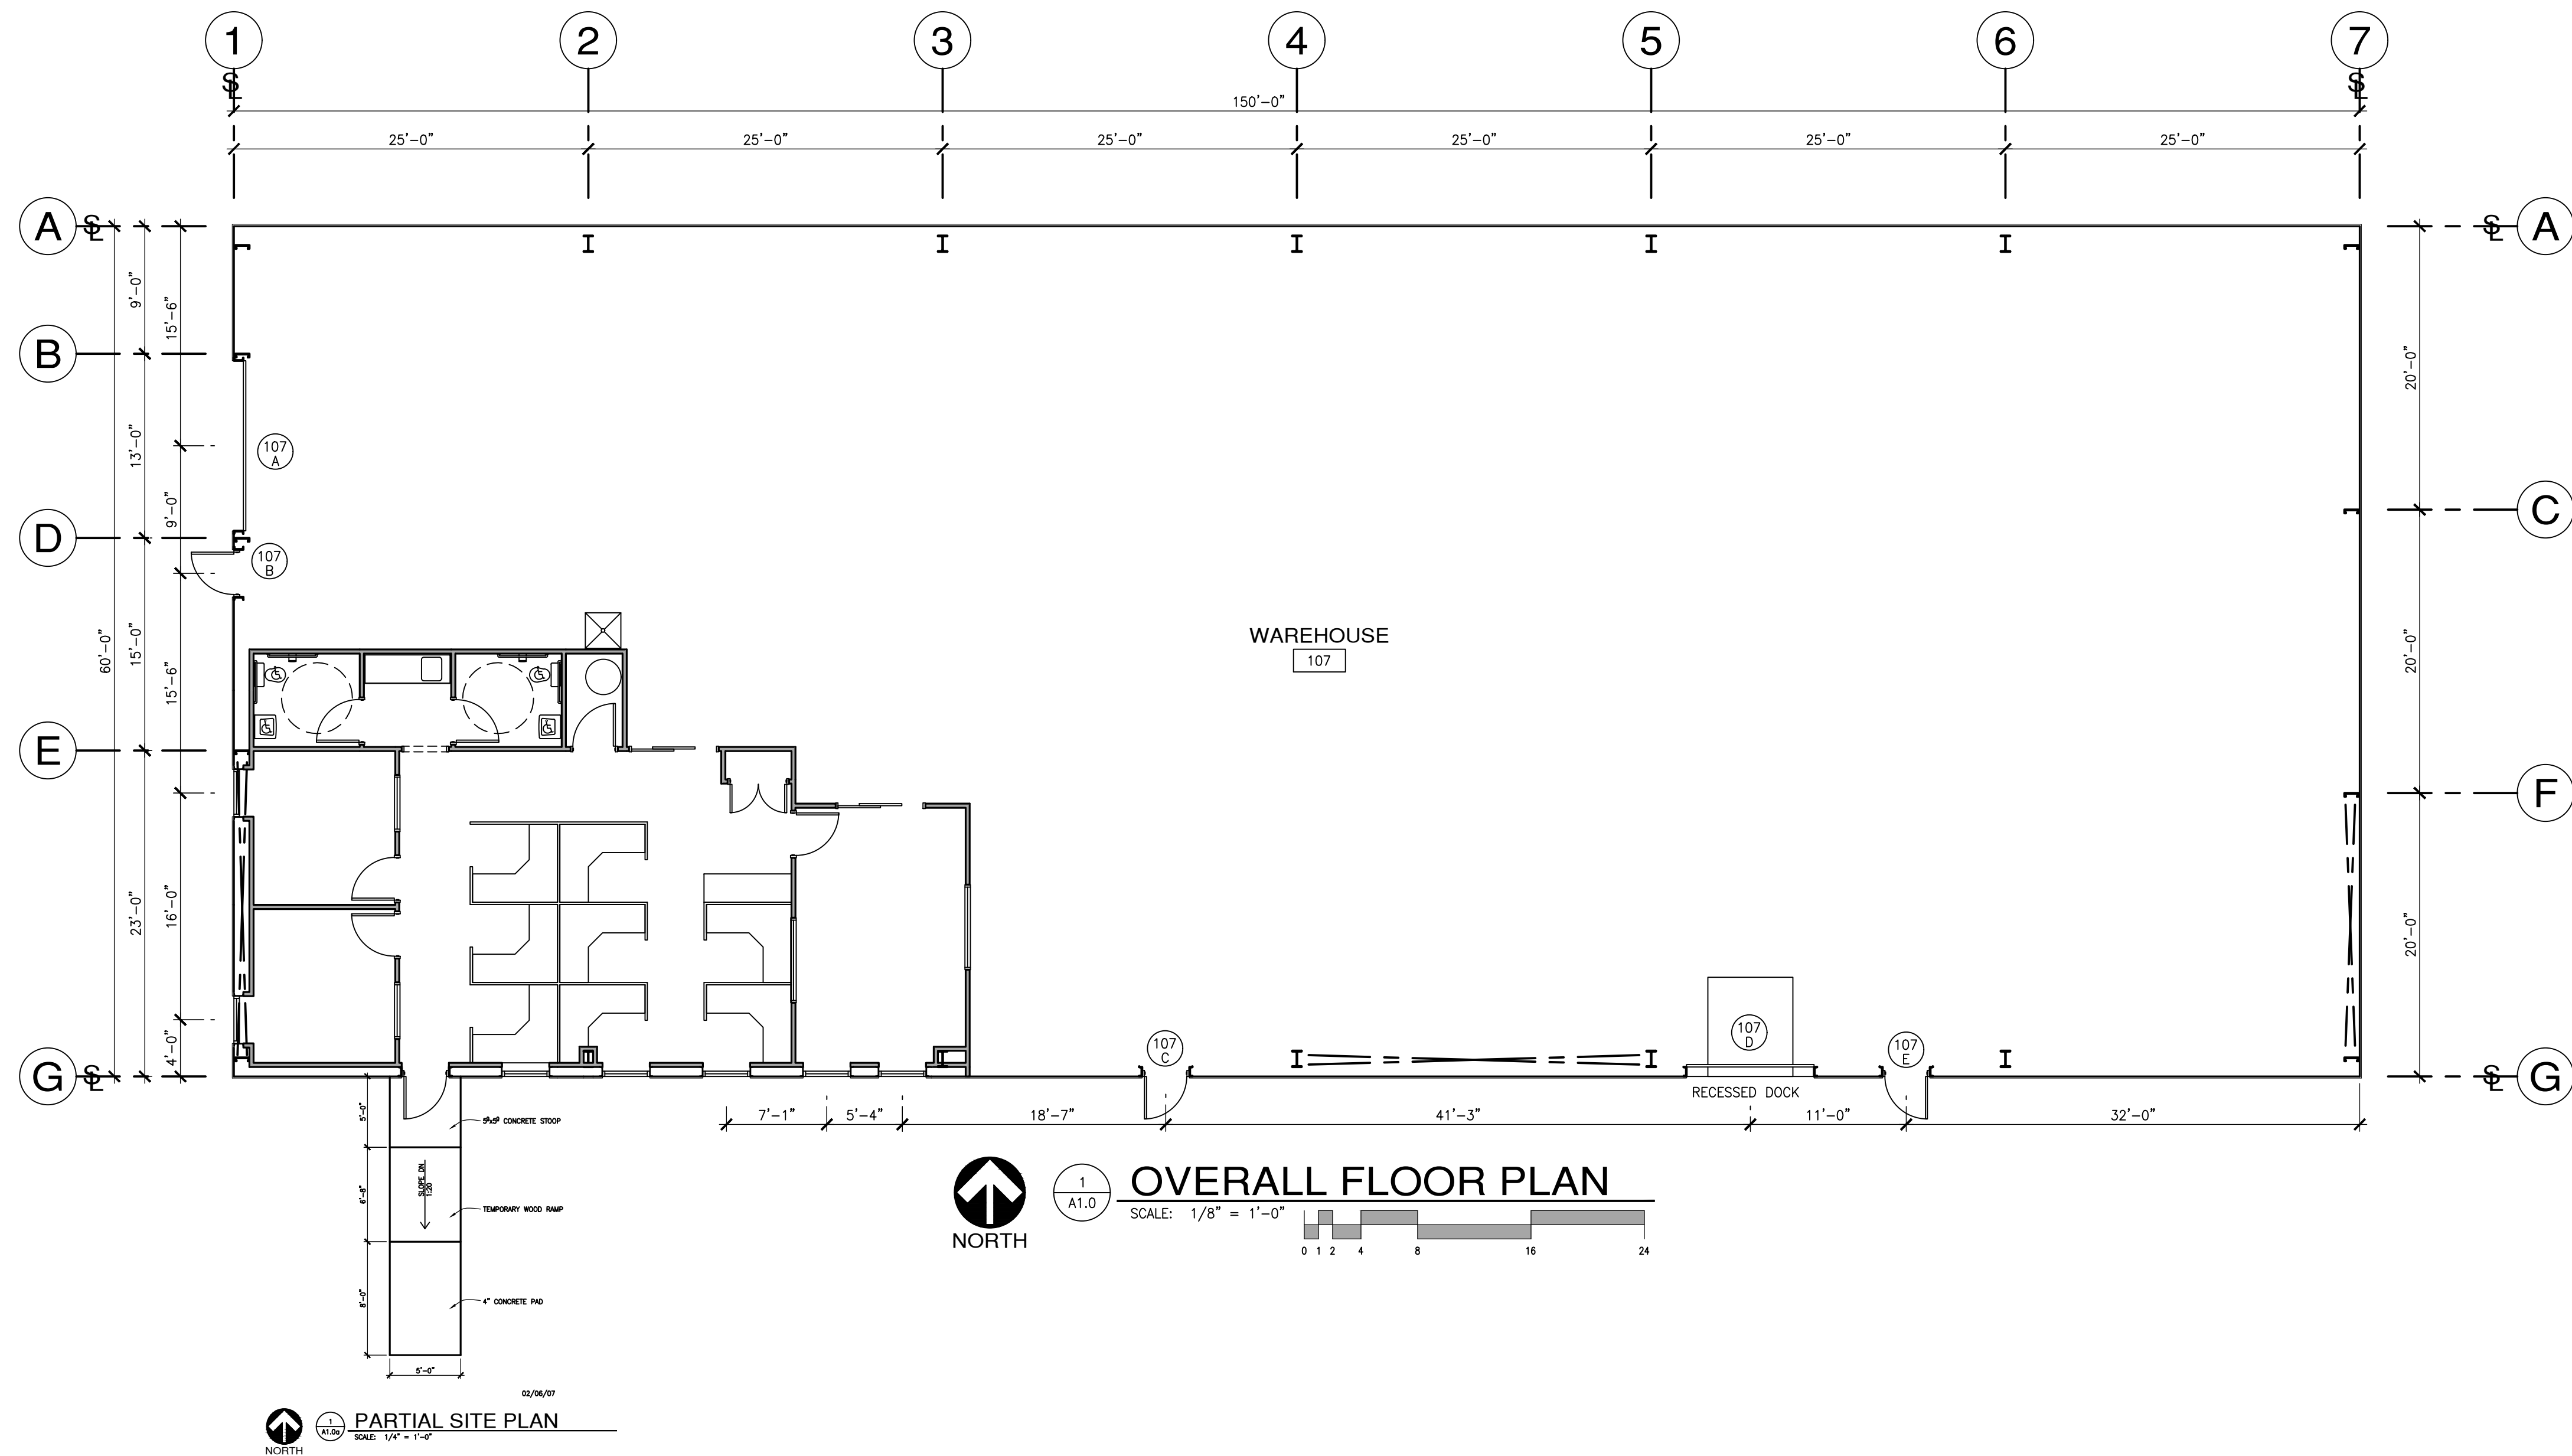

107 D
 107 E
 107 F