


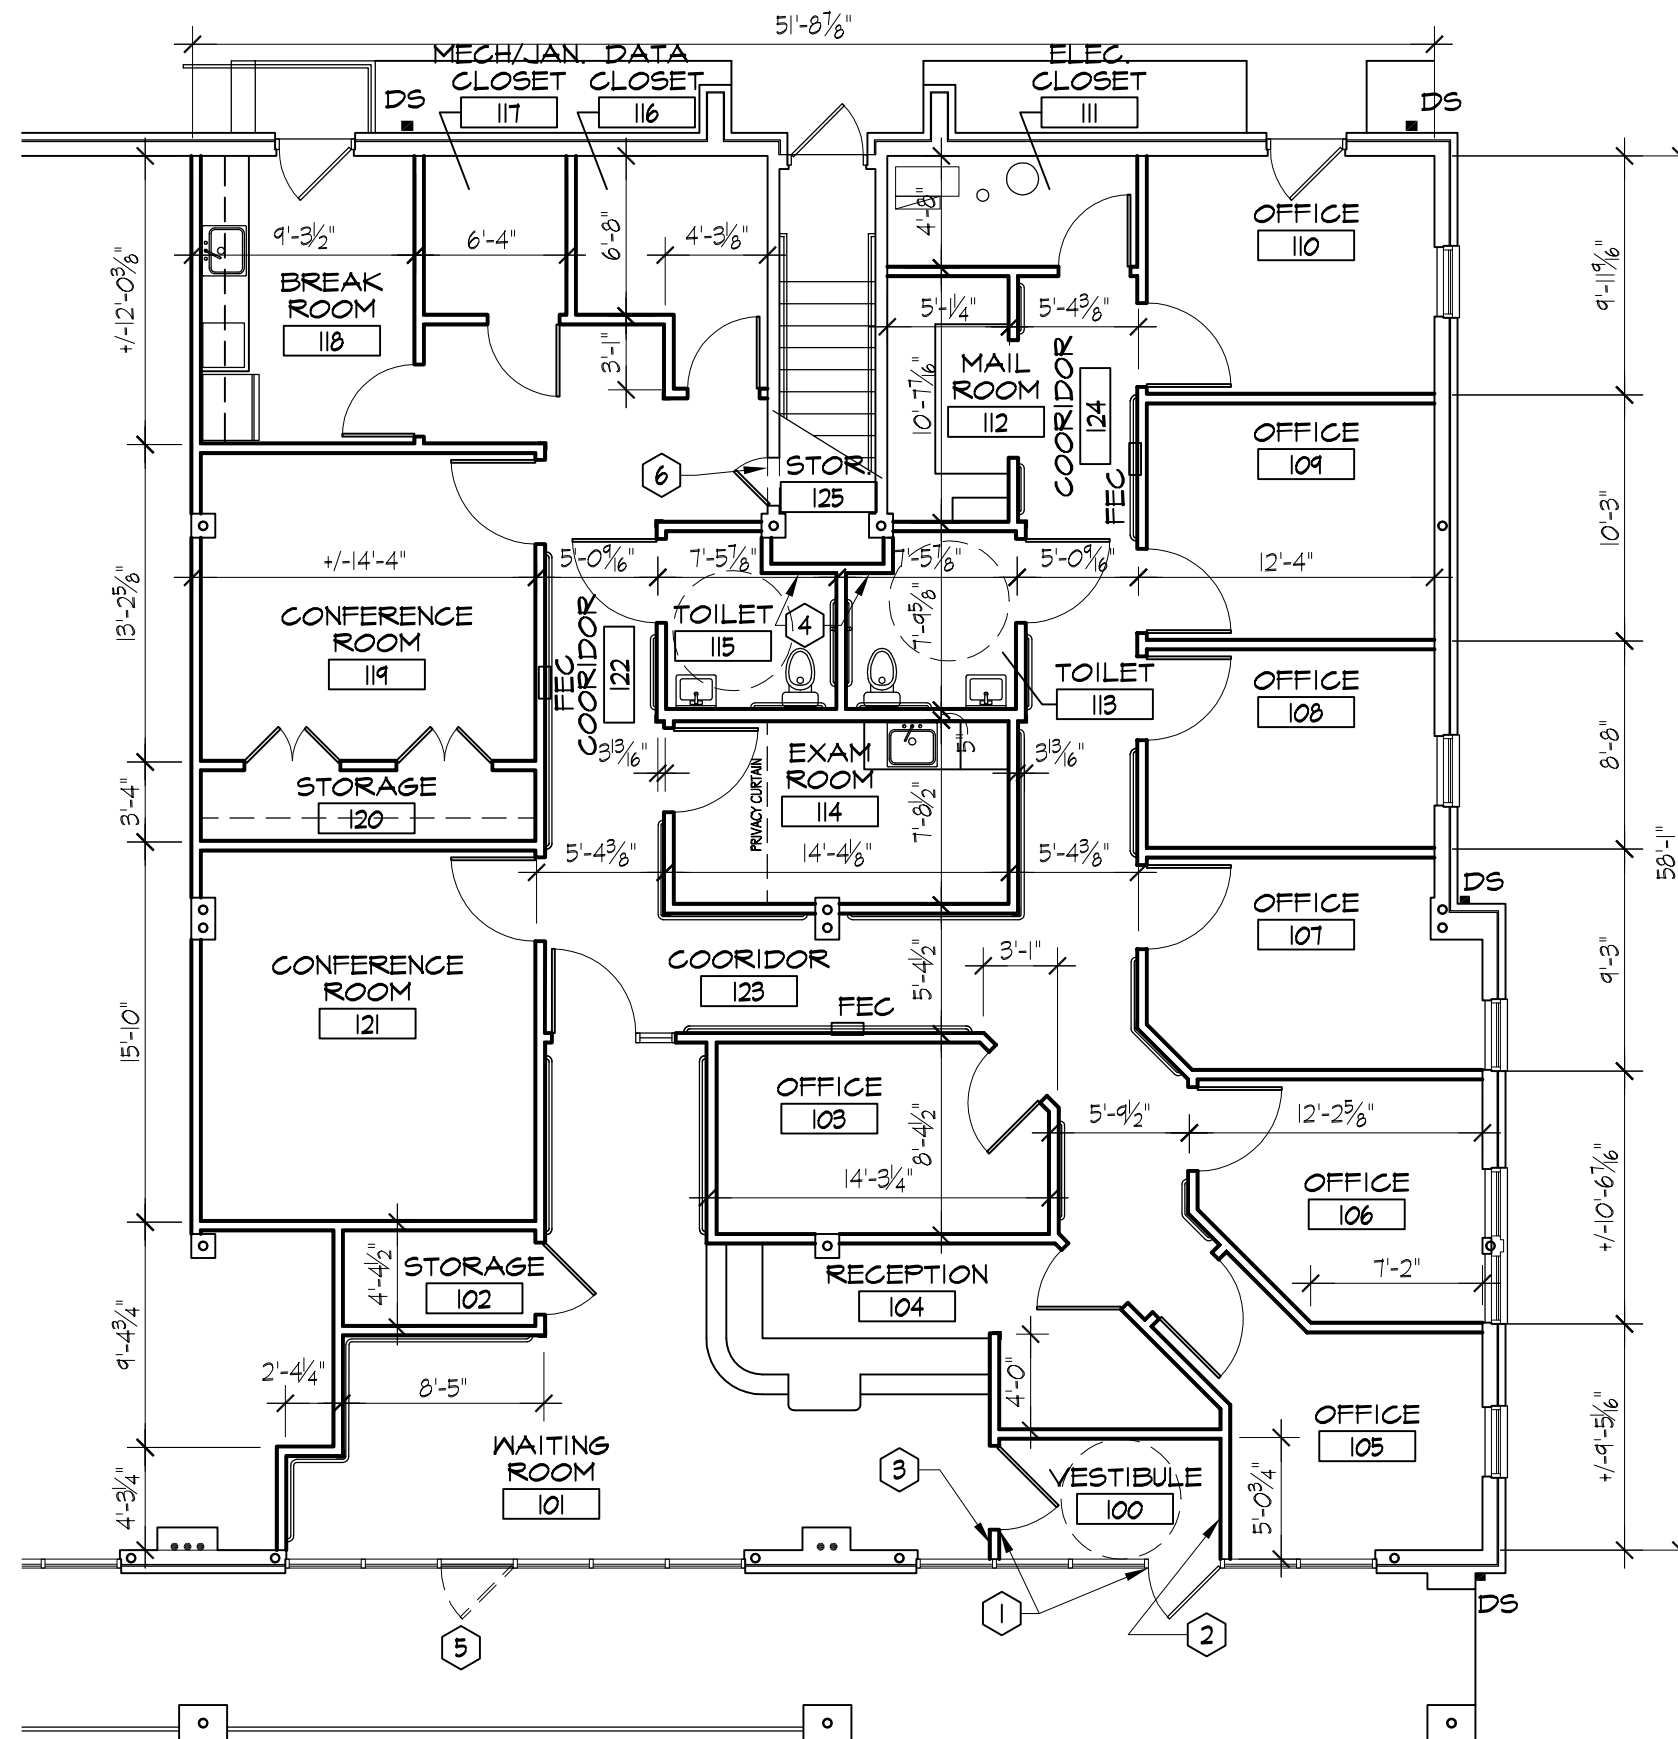

PLAN NOTES

- 1 INSTALL AUTOMATIC DOOR OPENERS ON BOTH DOORS
- 2 ALIGN WALL W/ MULLION
- 3 CENTER WALL ON MULLION
- 4 NEW WALL HEIGHT OF 6'-8" ON INSIDE OF RESTROOMS
- 5 REMOVE DOOR AND REPLACE WITH GLASS TO MATCH EXISTING
- 6 REMOVE WALL TO ACCOMMODATE NEW DOOR



MICHAEL CHAMBLEE
ARCHITECT

1833 COUNTRY CLUB ROAD
NASHVILLE, INDIANA 47448
812-988-1432 FAX 812-988-1833

TENANT IMPROVEMENTS FOR
VA CBOC

1830 W. ARCH HAVEN AVE. BLOOMINGTON, INDIANA

AI

10-05-2011



5TH FLOOR PLAN

SCALE 1/8" = 1'-0"

TOTAL AREA
7720 S.F.