

# Floor Plan

| PLAN INDEX |            |
|------------|------------|
| PAGE       | PAGE TITLE |
| 1          | Floor Plan |
|            |            |
|            |            |
|            |            |

| REVISIONS |      |            |             |
|-----------|------|------------|-------------|
| Number    | Date | Revised By | Description |
|           |      |            |             |
|           |      |            |             |
|           |      |            |             |
|           |      |            |             |

3D VIEWS ARE NOT TO SCALE AND MAY NOT REFLECT EXACTLY WHAT IS AVAILABLE FOR THE PROJECT. RENDER VIEWS ARE REPRESENTATIONS OF WHAT THE VIEW COULD LOOK LIKE, NOT WHAT IT WILL LOOK LIKE. 2D VIEWS ALWAYS SUPERSEDE 3D VIEWS

**VAILES**  
HOME IMPROVEMENT SERVICES  
2247 Jefferson Highway  
Fishersville, VA 22939  
PHONE: 540-942-0188 EMAIL: robert@vailes.com

LICENSE NO:  
2701037861

NEW HOME PLANS FOR:  
2503 Jefferson Highway  
Fishersville, VA 22939  
EMAIL:  
PHONE: MOBILE PHONE:


PAGE TITLE:  
Floor Plan

DRAWN BY:

DATE:  
5/10/2019

SCALE:  
1/4" = 1'0"

SHEET #:  
1

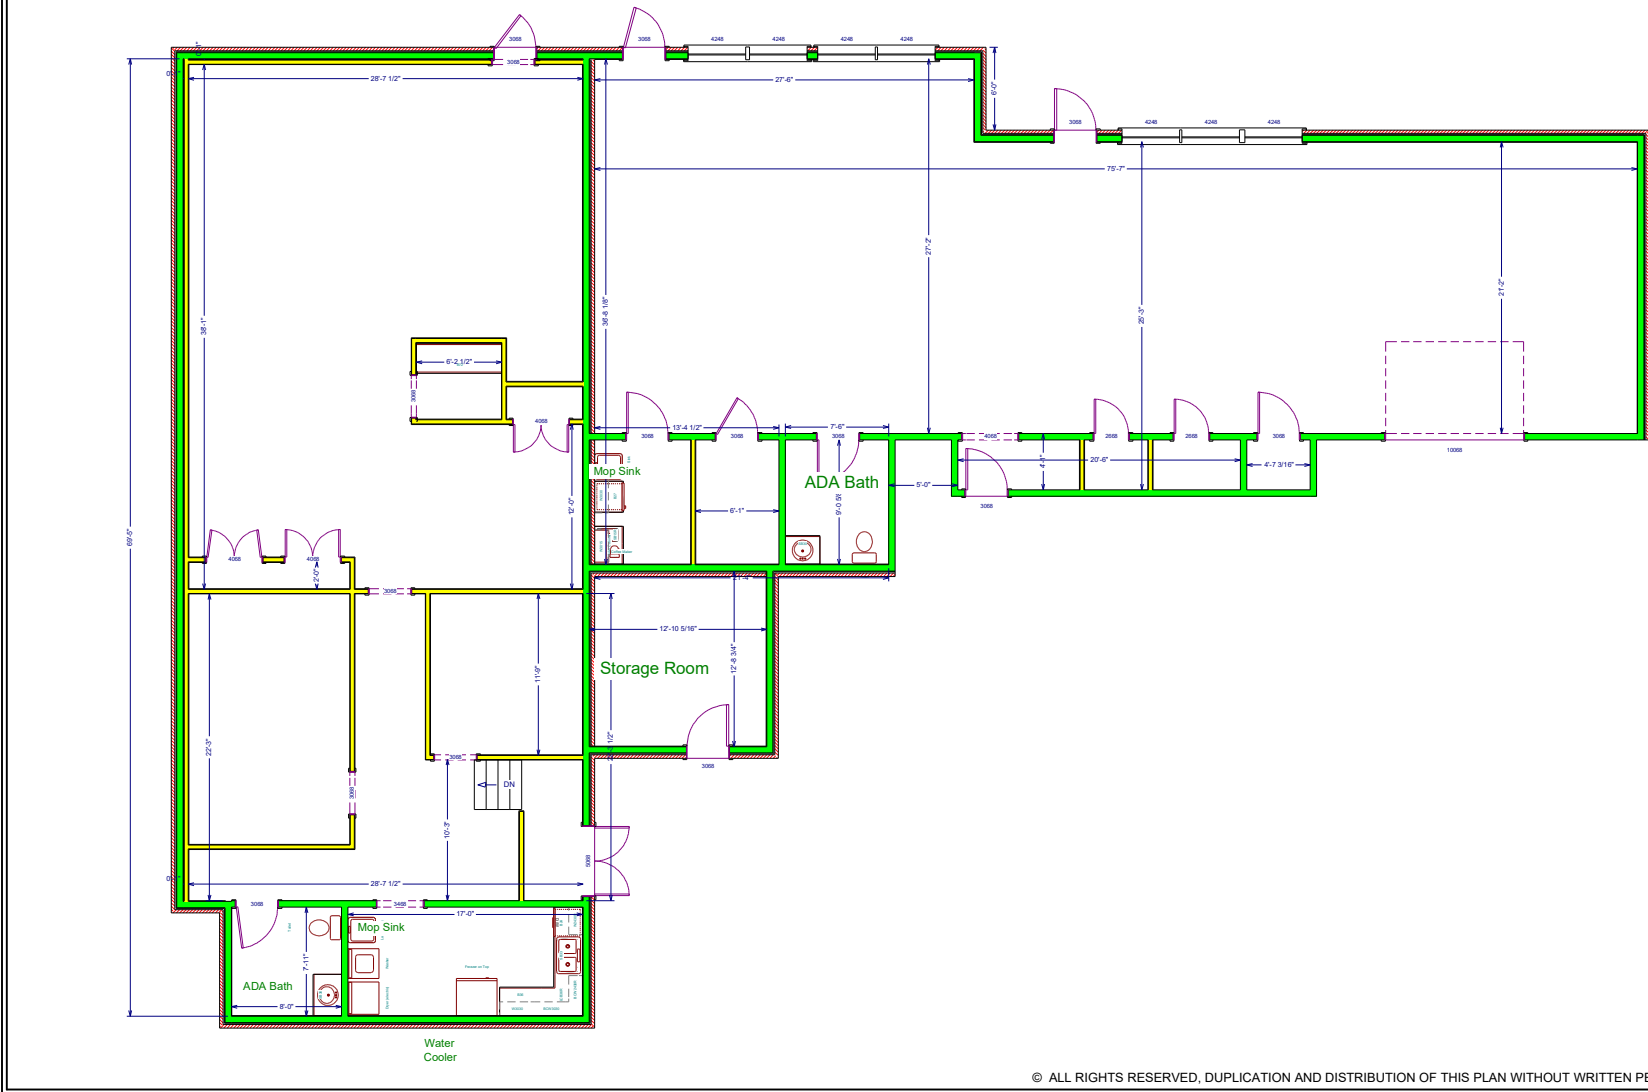

© ALL RIGHTS RESERVED, DUPLICATION AND DISTRIBUTION OF THIS PLAN WITHOUT WRITTEN PERMISSION IS PROHIBITED