


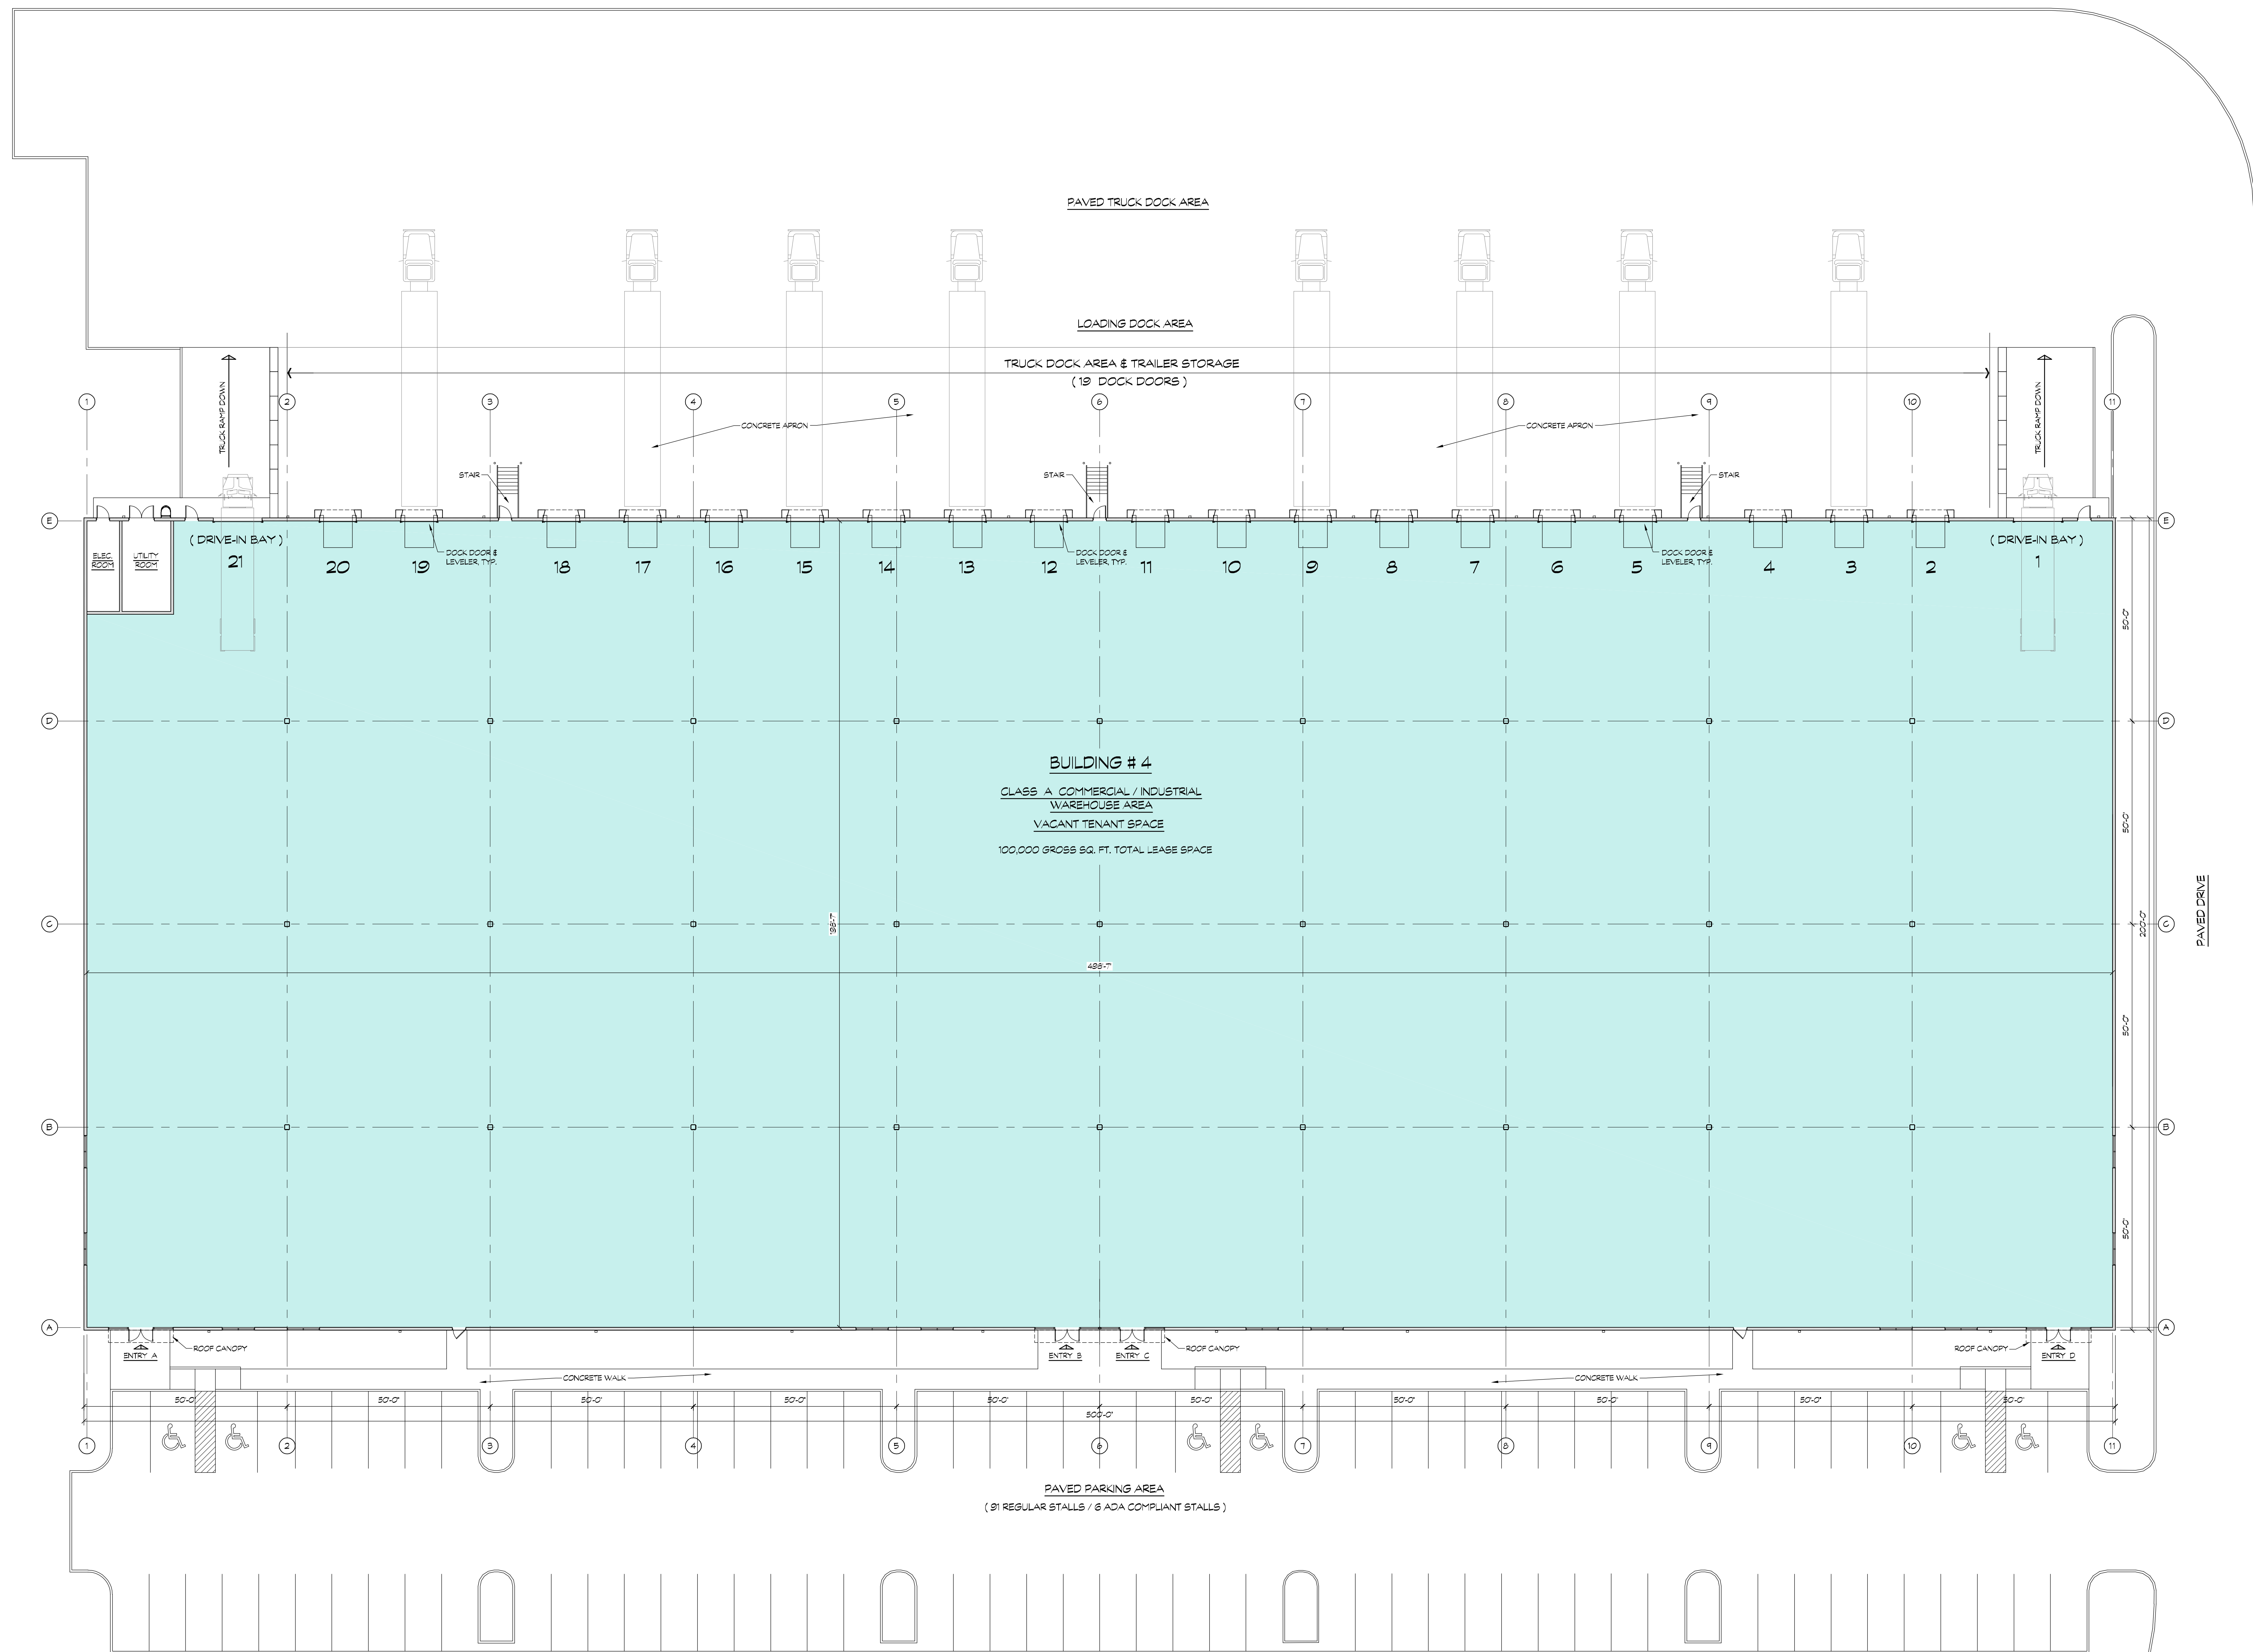

BUILDING FLOOR PLAN
SCALE: 1/16" = 1'-0"

NORTH FAYETTE INDUSTRIAL PARK - BUILDING #4
1200 International Drive, North Fayette Twp., Allegheny County, PA