


--	--

NO.	DATE	DESCRIPTION
3		
2		
1		

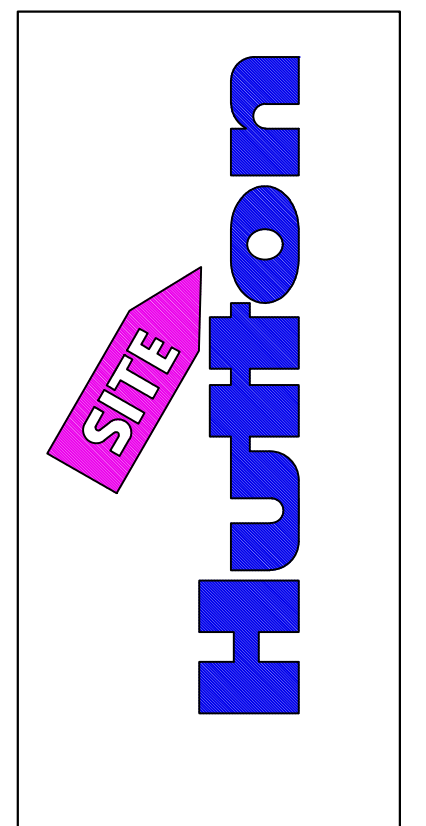

DRAWING TITLE: **PRELIMINARY SITE PLAN**
 PROJECT NAME: **FOR MARKETING PURPOSES**
 5411 W 6TH AVE, STILLWATER, OK
HUTTON
 736 CHERRY STREET, CHATTANOOGA, TENNESSEE 37402

PROJECT NO.:	PROJ. MGR.:
DATE: 11.19.24	DRWN. BY: DS
SCALE: AS NOTED	CHKD. BY: -
DRAWING SERIES:	
SHEET NO.	