


72/07 ADDRESSED BY SEMINOLE COUNTY, IF ADDITIONAL NUMBERS ARE REQUIRED CONTACT OUR OFFICE 507 868 7391.

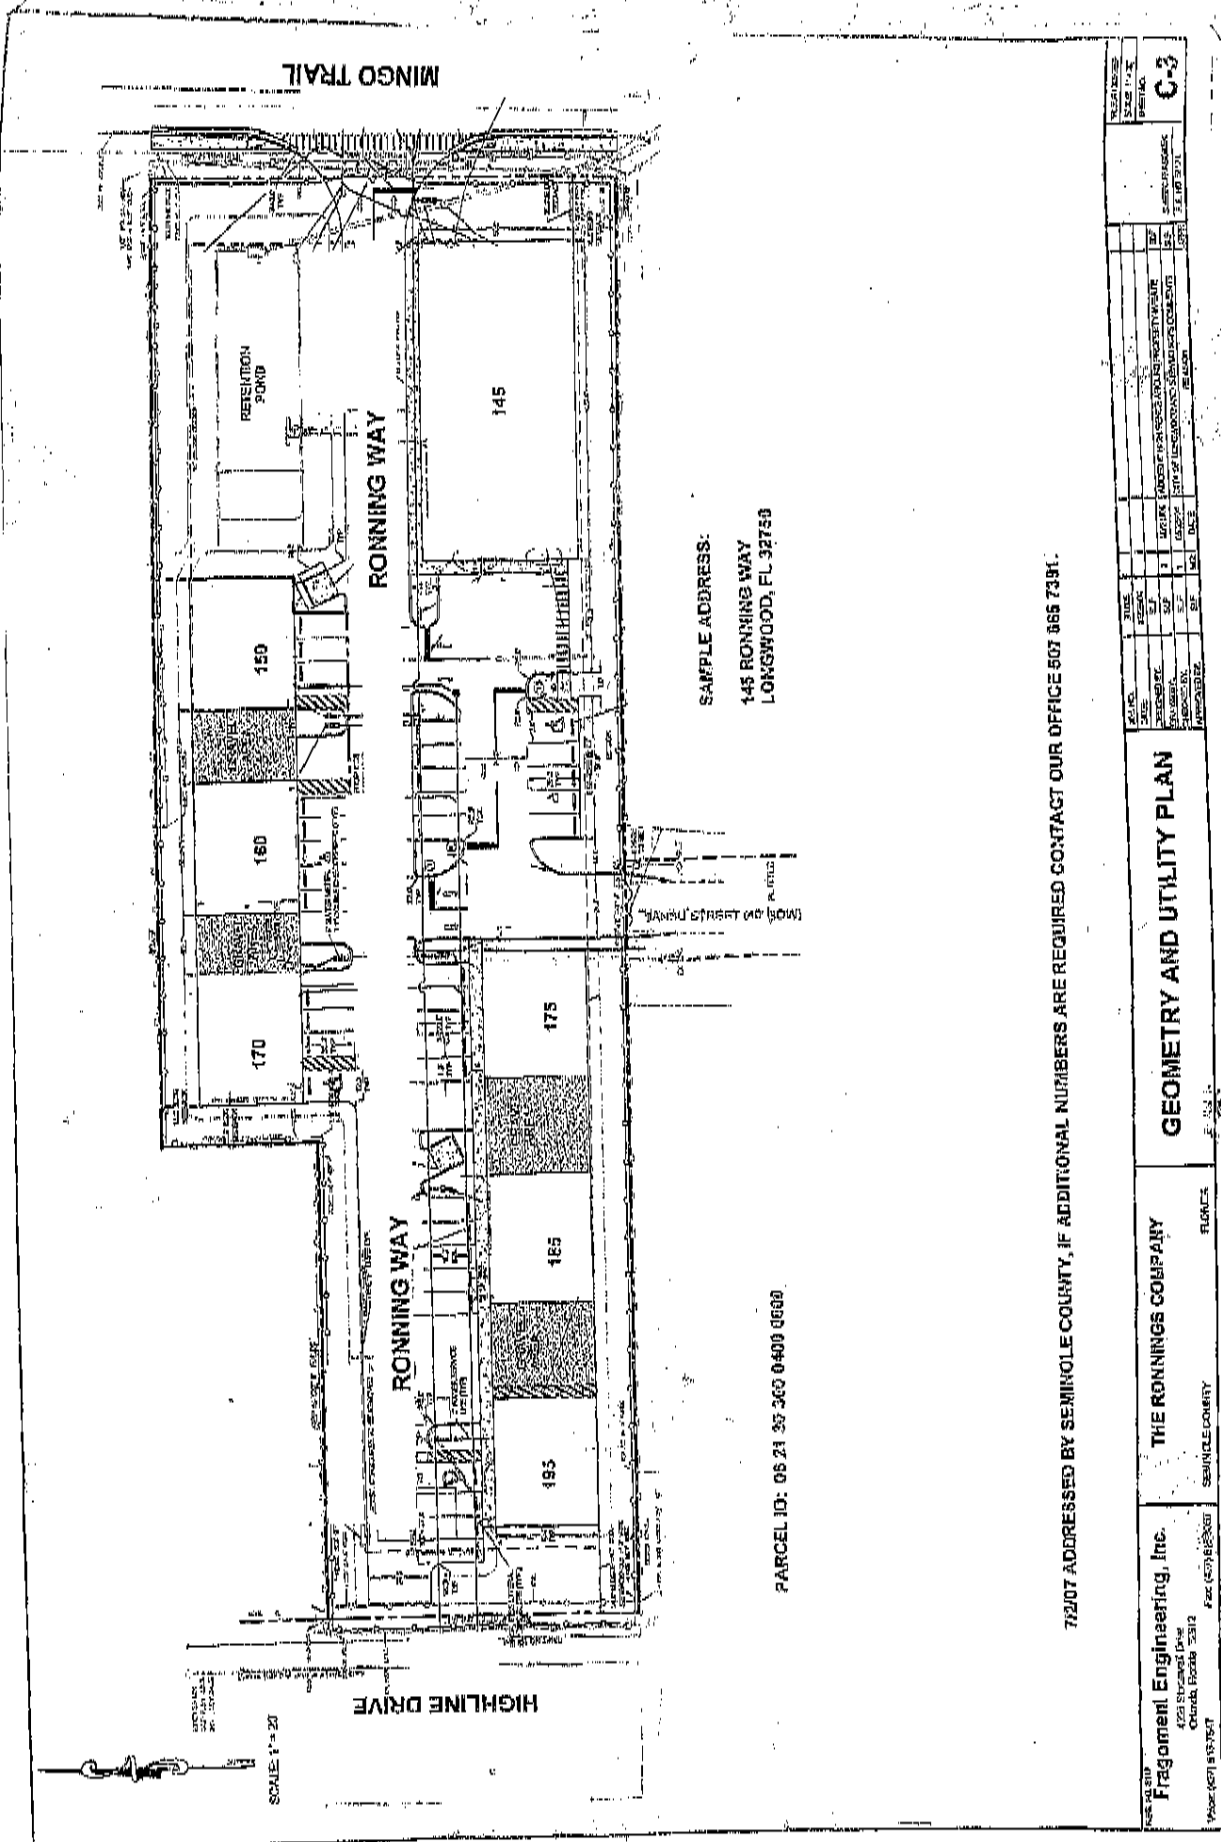

SAMPLE ADDRESS:
145 RONNING WAY
LONGWOOD, FL 32750

PARCEL ID: 06 21 35 360 0400 0500

FRAGMENT ENGINEERING, Inc. 628 SOUTHWEST 17 TH AVENUE GAINESVILLE, FL 32609 PHONE: (352) 833-3351 FAX: (352) 833-3352		THE RONNINGS COMPANY FLORIDA SEMINOLE COUNTY		GEOMETRY AND UTILITY PLAN		TITLE: C-3 DATE: 10/15/2007	
PROJECT NO.: SHEET NO.: TOTAL SHEETS:	SCALE: DATE:	DRAWN BY: CHECKED BY: APPROVED BY:	DATE:	SHEET NO.:	TOTAL SHEETS:	PROJECT NO.:	SHEET NO.: