


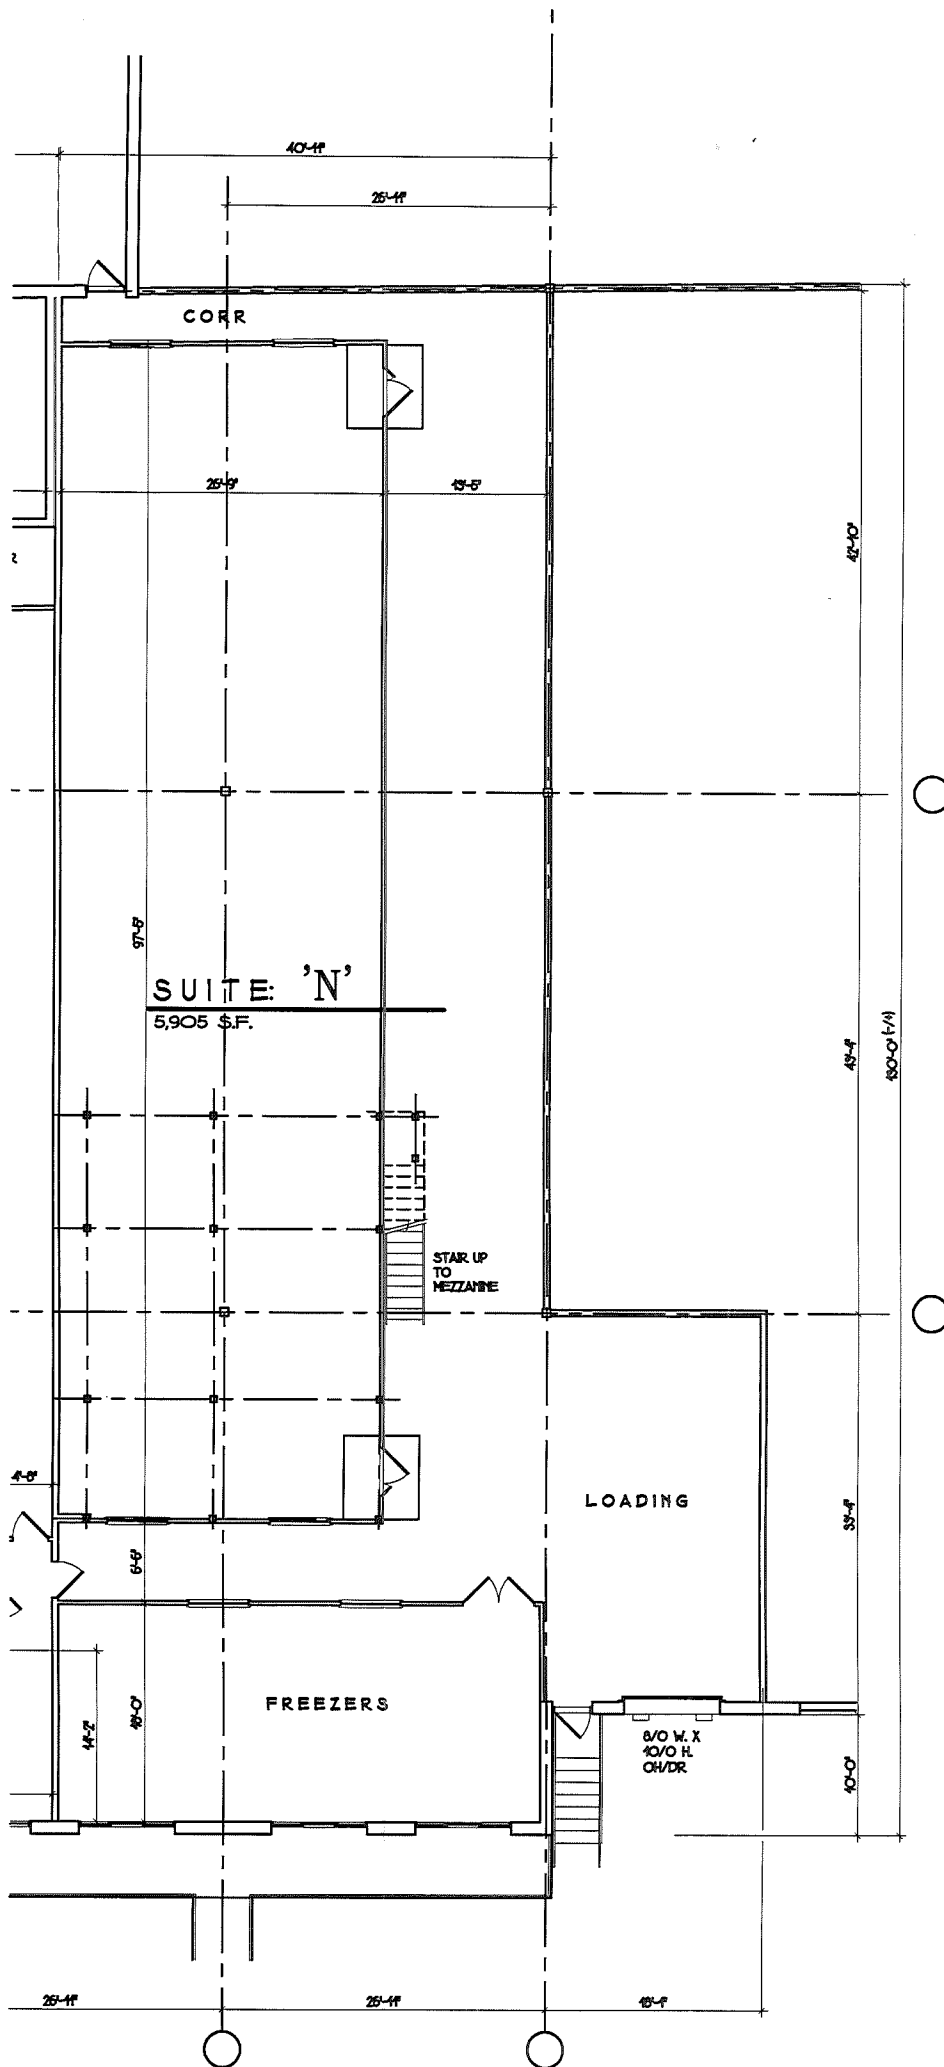

FLOOR PLAN
SCALE: 1/16" = 1'-0"

INDUSTRY ROAD
INDUSTRIAL ASSOC.
2880 BERGEY ROAD
HATFIELD, PA. 19440
215-996-1234

SUITE: 'N'
FLOOR PLAN
FOR:
MERCK

Project
Date
03/05/10
Scale
1/16"=1'-0"

Sheet
1 OF: **1**