


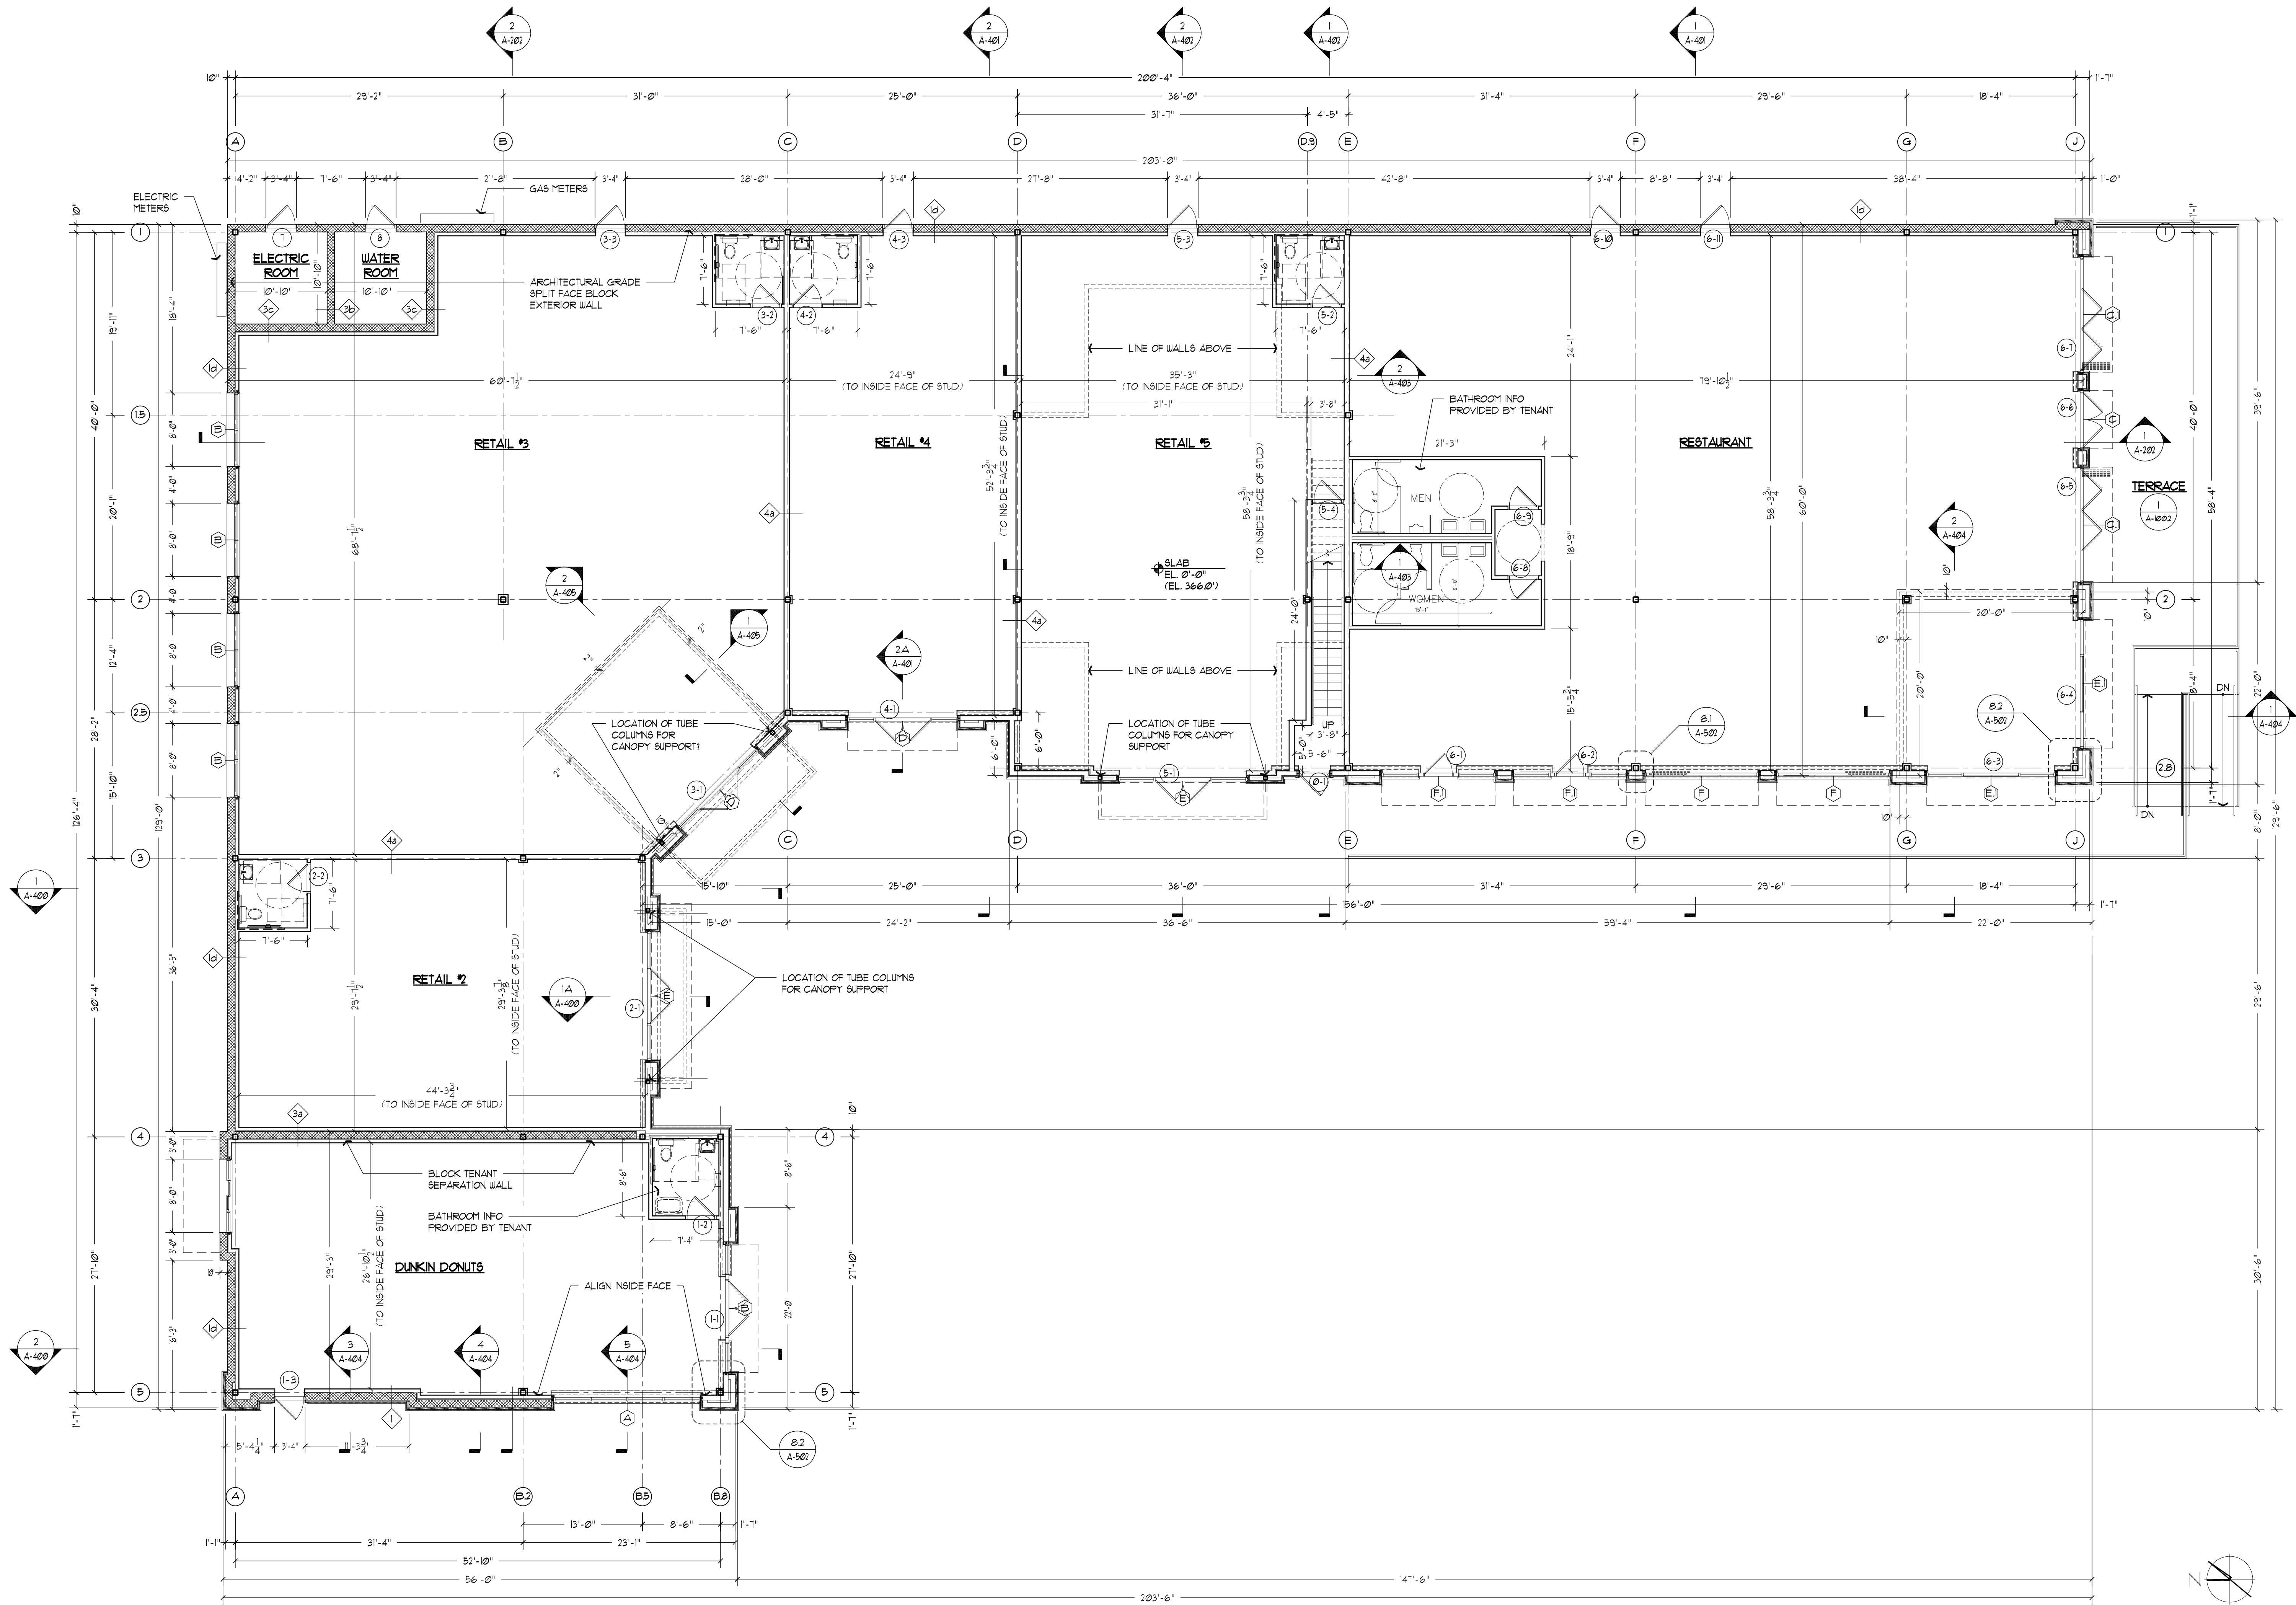

Revisions:
1. 3/26/20: Revised Plan

Drawing Title:
1ST FLOOR PLAN

Project:
LONG HILL MARKET

6540 Main Street
Trumbull, CT

Consultant:

Architect:

The SULLIVAN Architectural Group

155 N. Broad Street, Milford, Connecticut 06460

ph: (203) 254-8680

Seal:

Date: 3/16/20

Project No. 1712

Drawn by: SPT

Scale: 1/8"=1'-0"

A-100

\\SACS-SEVEN001\Company Data\Drawings\Drawings\2017\1712_6540 Main Street_Trumbull CT\Architectural\1712_LHM_A-100s & A-300s.dwg, 4/9/2020 8:48:07 AM, Addie PPS-362x424x3