



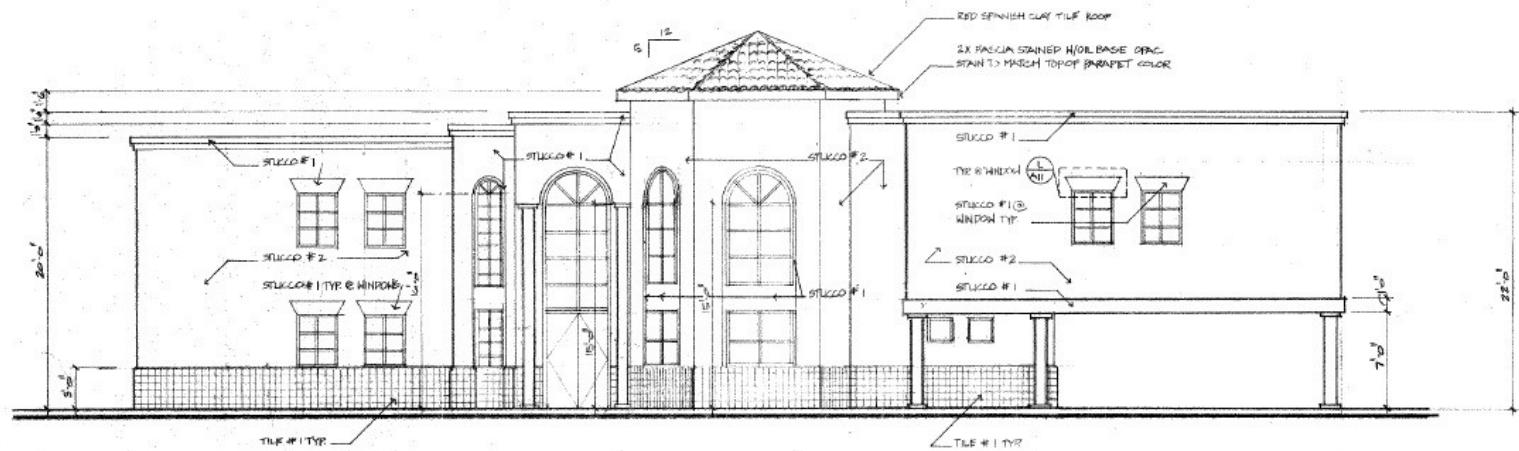

A/B

SOUTH ELEVATION


SCALE 1/4" = 1'-0"

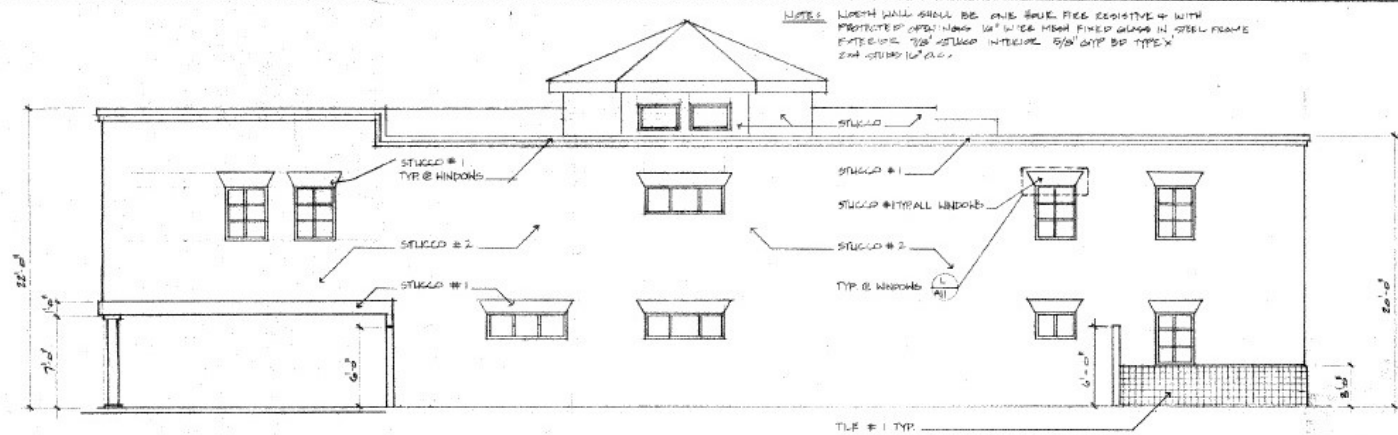


B/AB

NORTH ELEVATION

SCALE 1/4" = 1'-0"

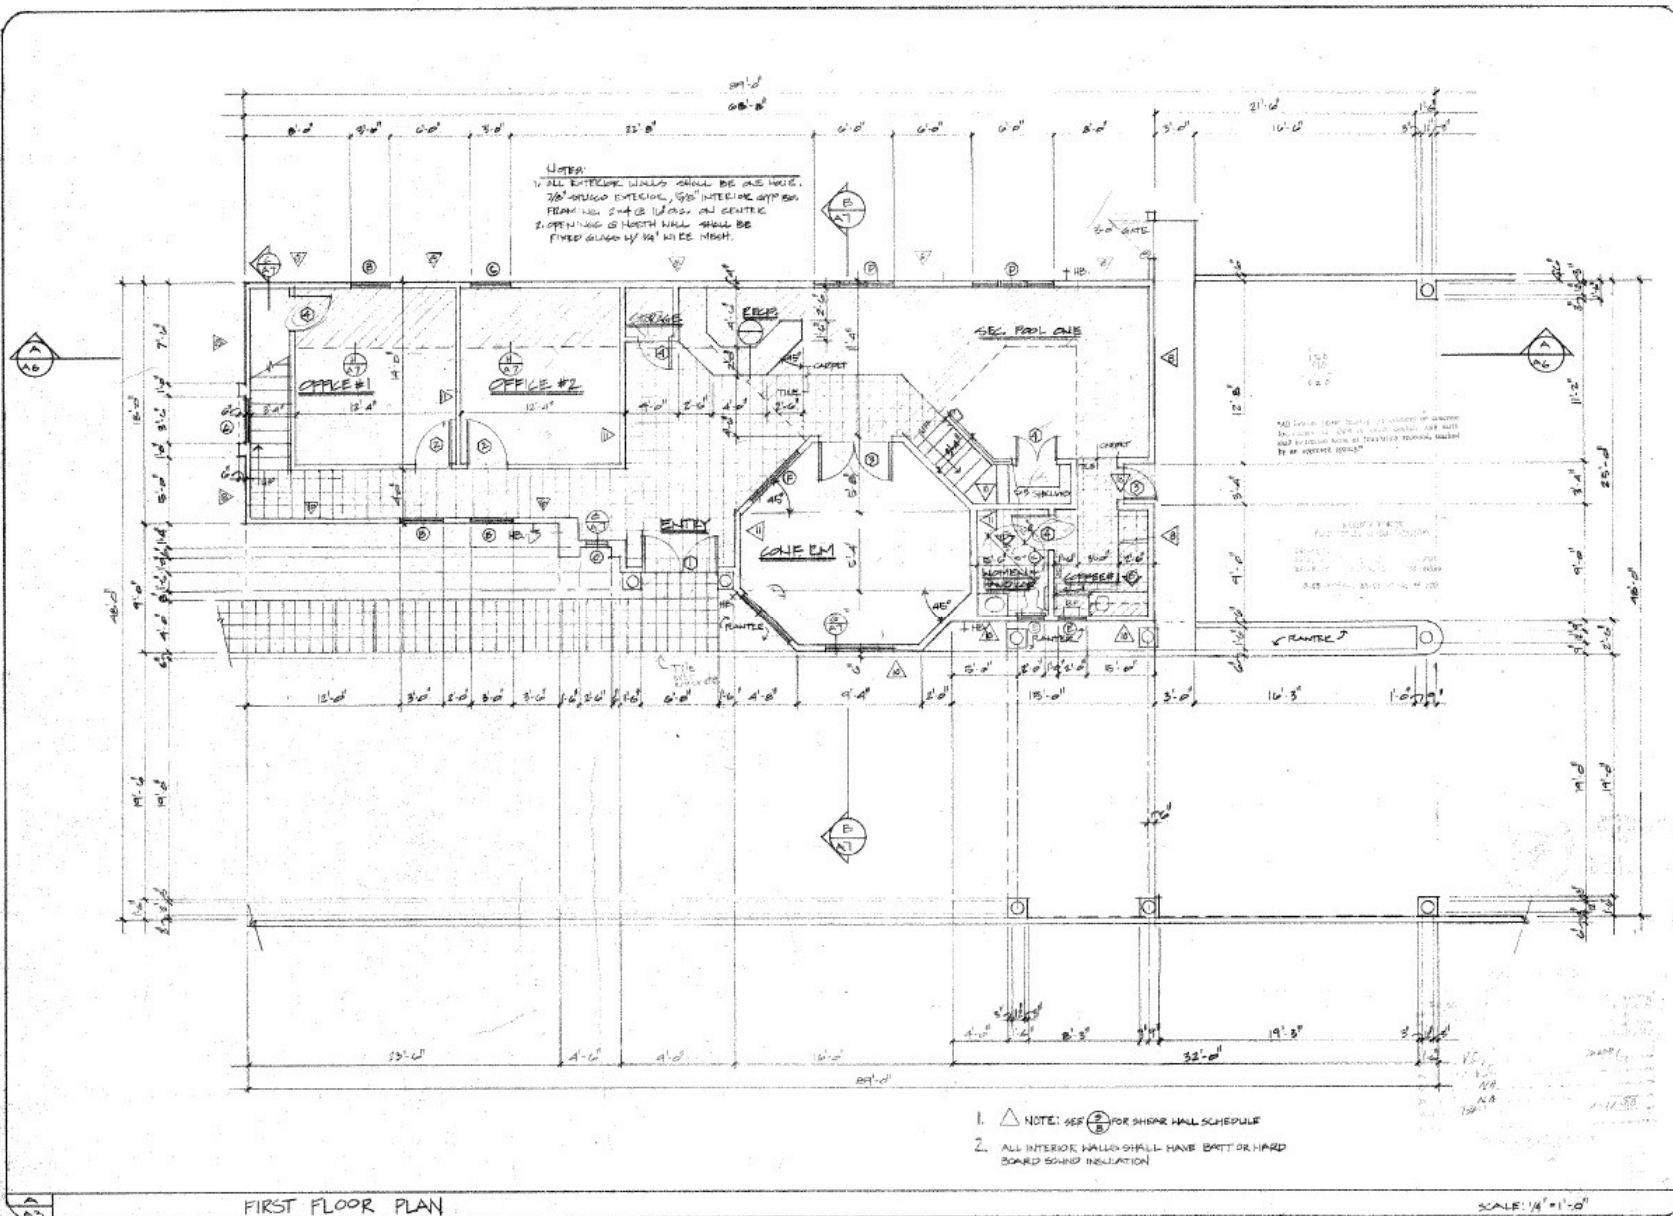

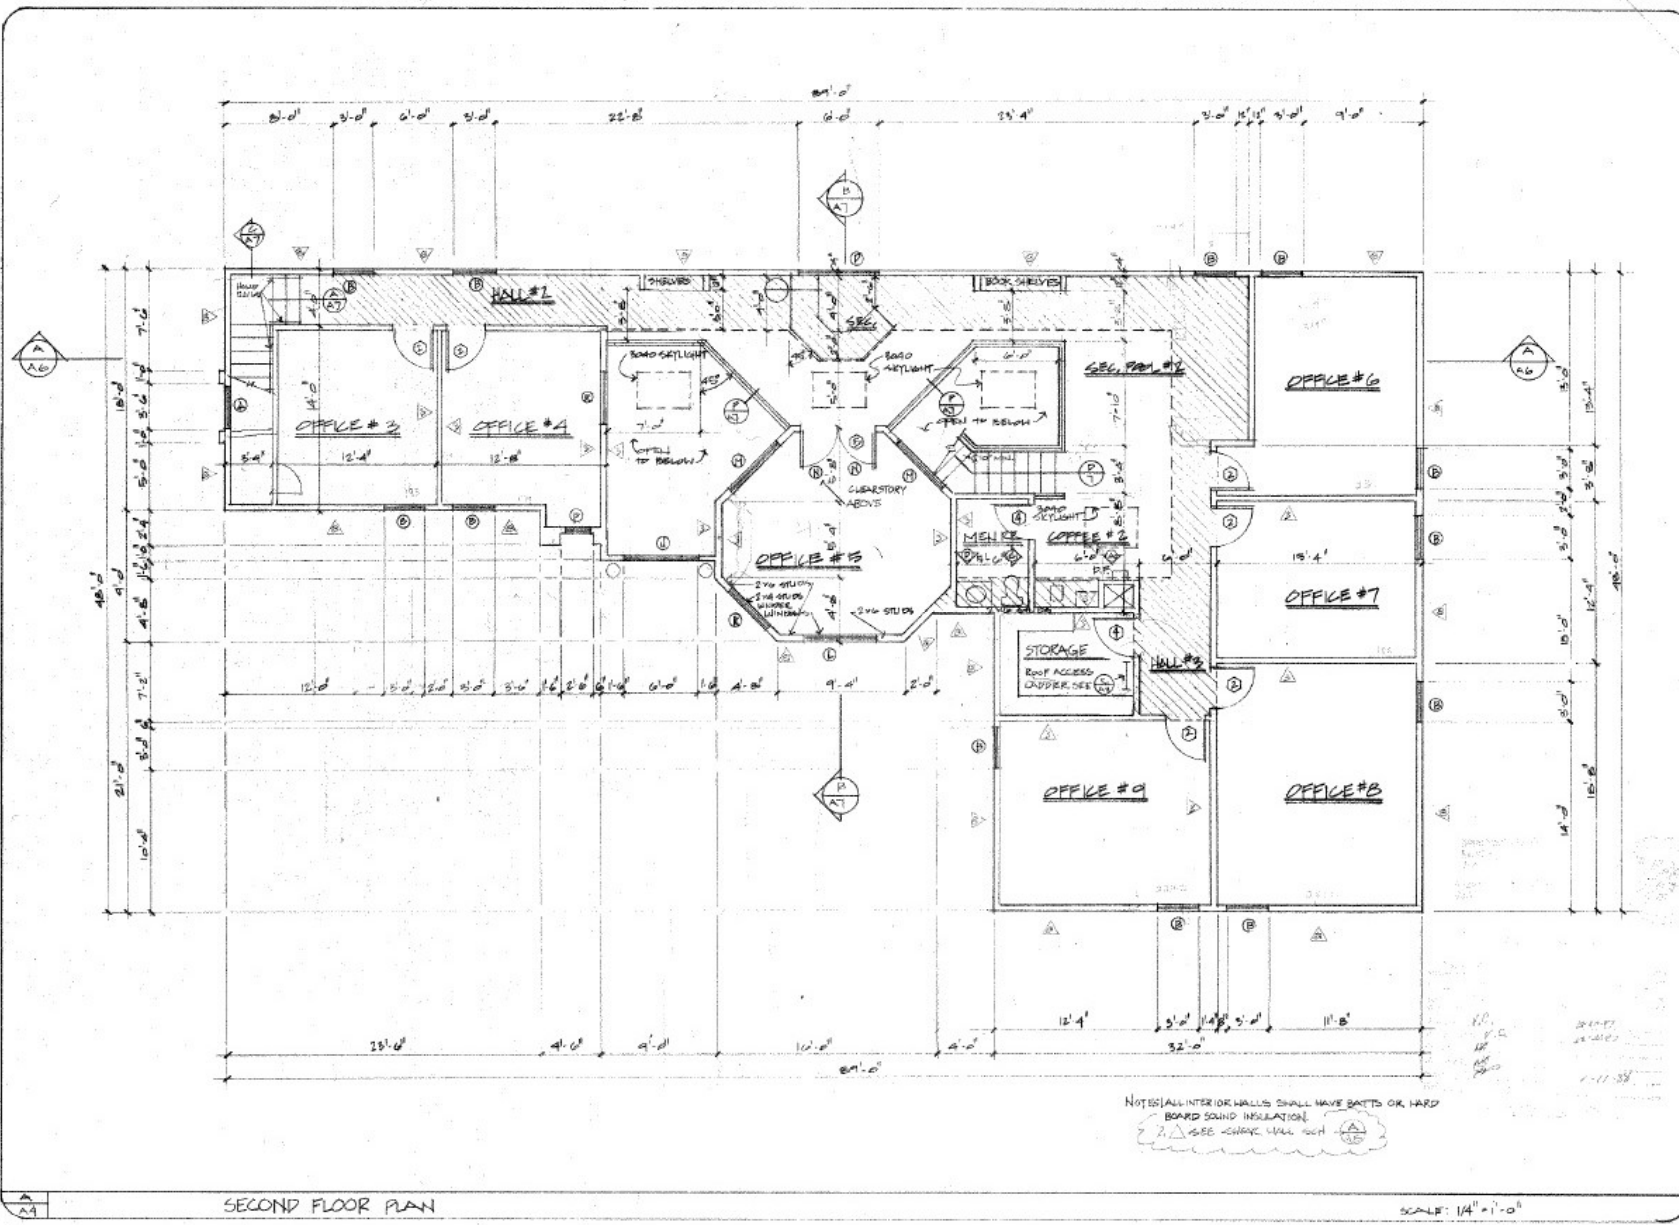

SECOND FLOOR PLAN