


SECOND LEVEL FLOOR PLAN

1/8" = 1'-0"

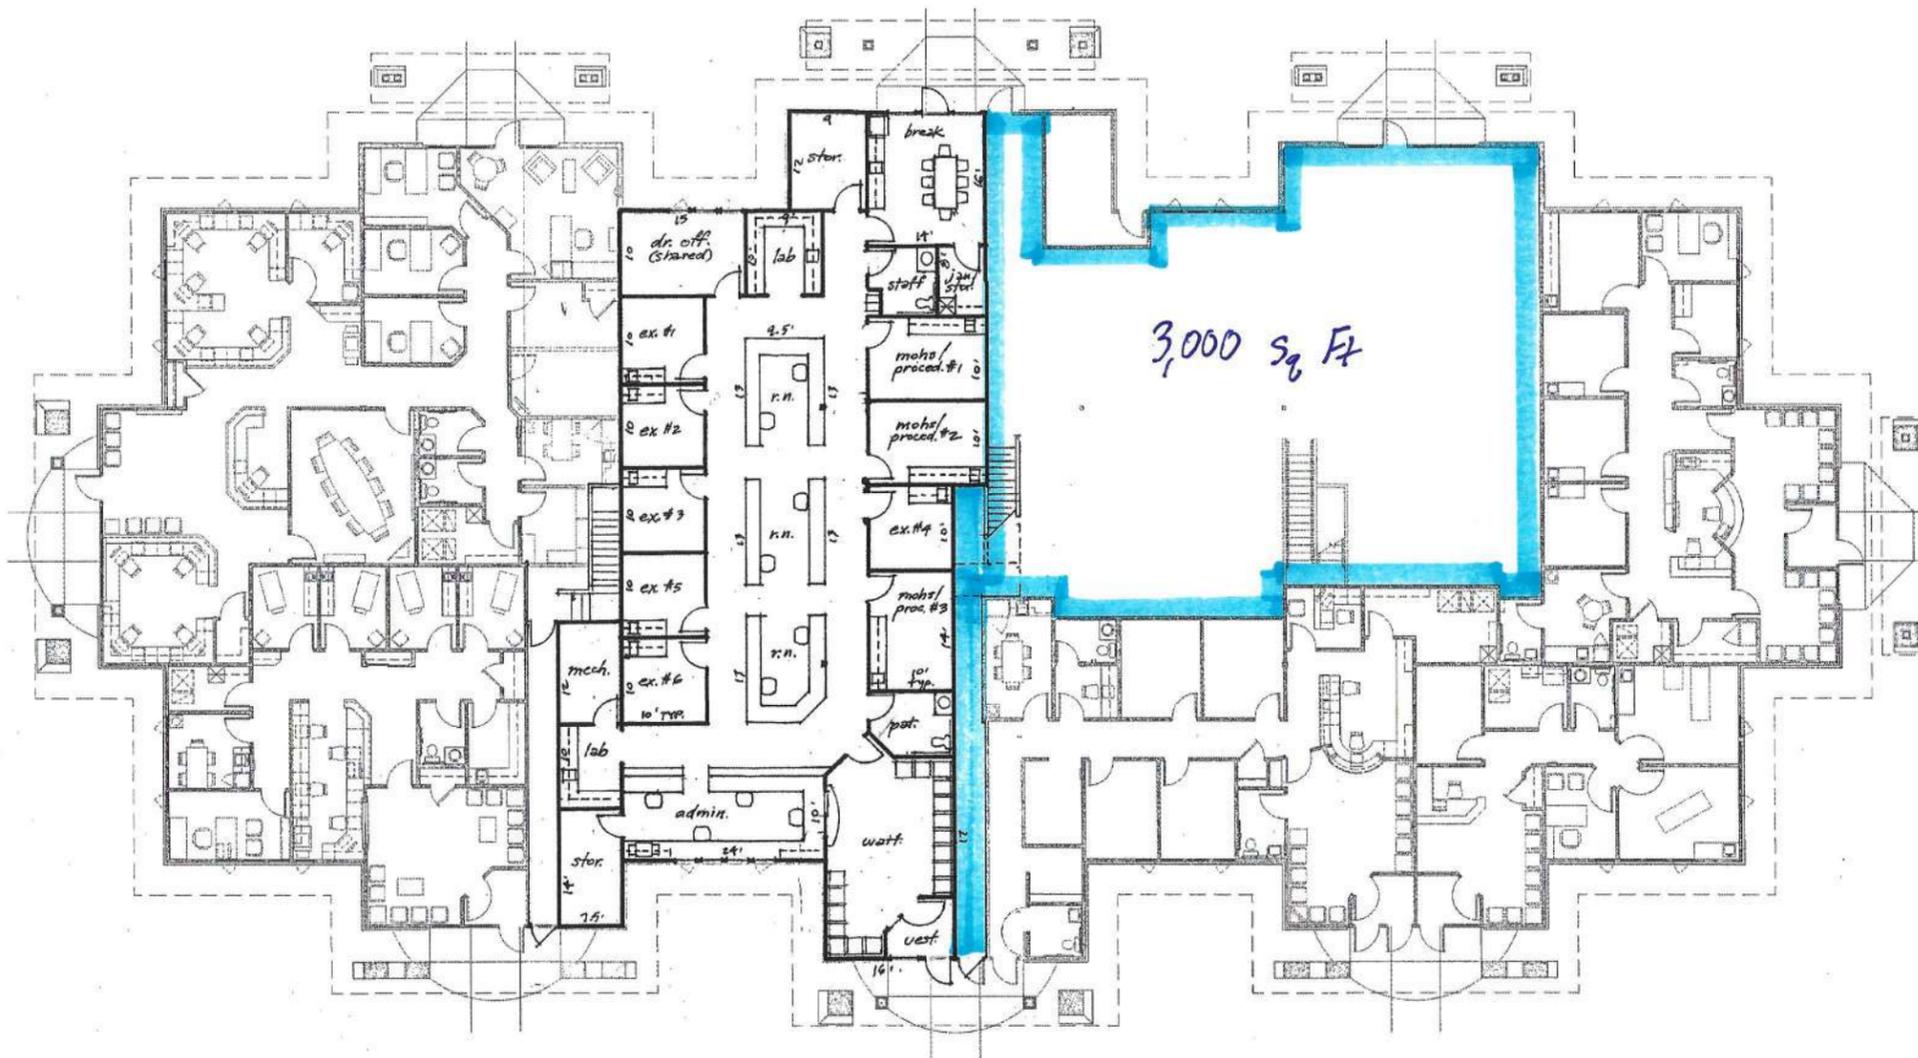


FIRST LEVEL FLOOR PLAN

1/8" = 1'-0"



DATE	DESCRIPTION
3-1-19	PRELIMINARY

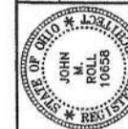

ROLL & ASSOCIATES, INC.
 ARCHITECTS & PLANNERS
 3700 RETZBERG BOULEVARD DAYTON, OHIO 45424
 PHONE (937) 299-4243 FAX (937) 299-3254



WILCON CORPORATION
 General Contractors Construction Managers
 3700 RETZBERG BLVD. DAYTON, OHIO 45424
 PHONE 937-299-4243



PROJECT NO.
58004

PROJECT TITLE
PHYNET
DERMATOLOGY
OFFICE

DWG. TITLE
LEDGESTONE 4
BUILDING
PLAN

DWG. NO.
1