


JOHNSON AVENUE

KNICKERBOCKER AVENUE

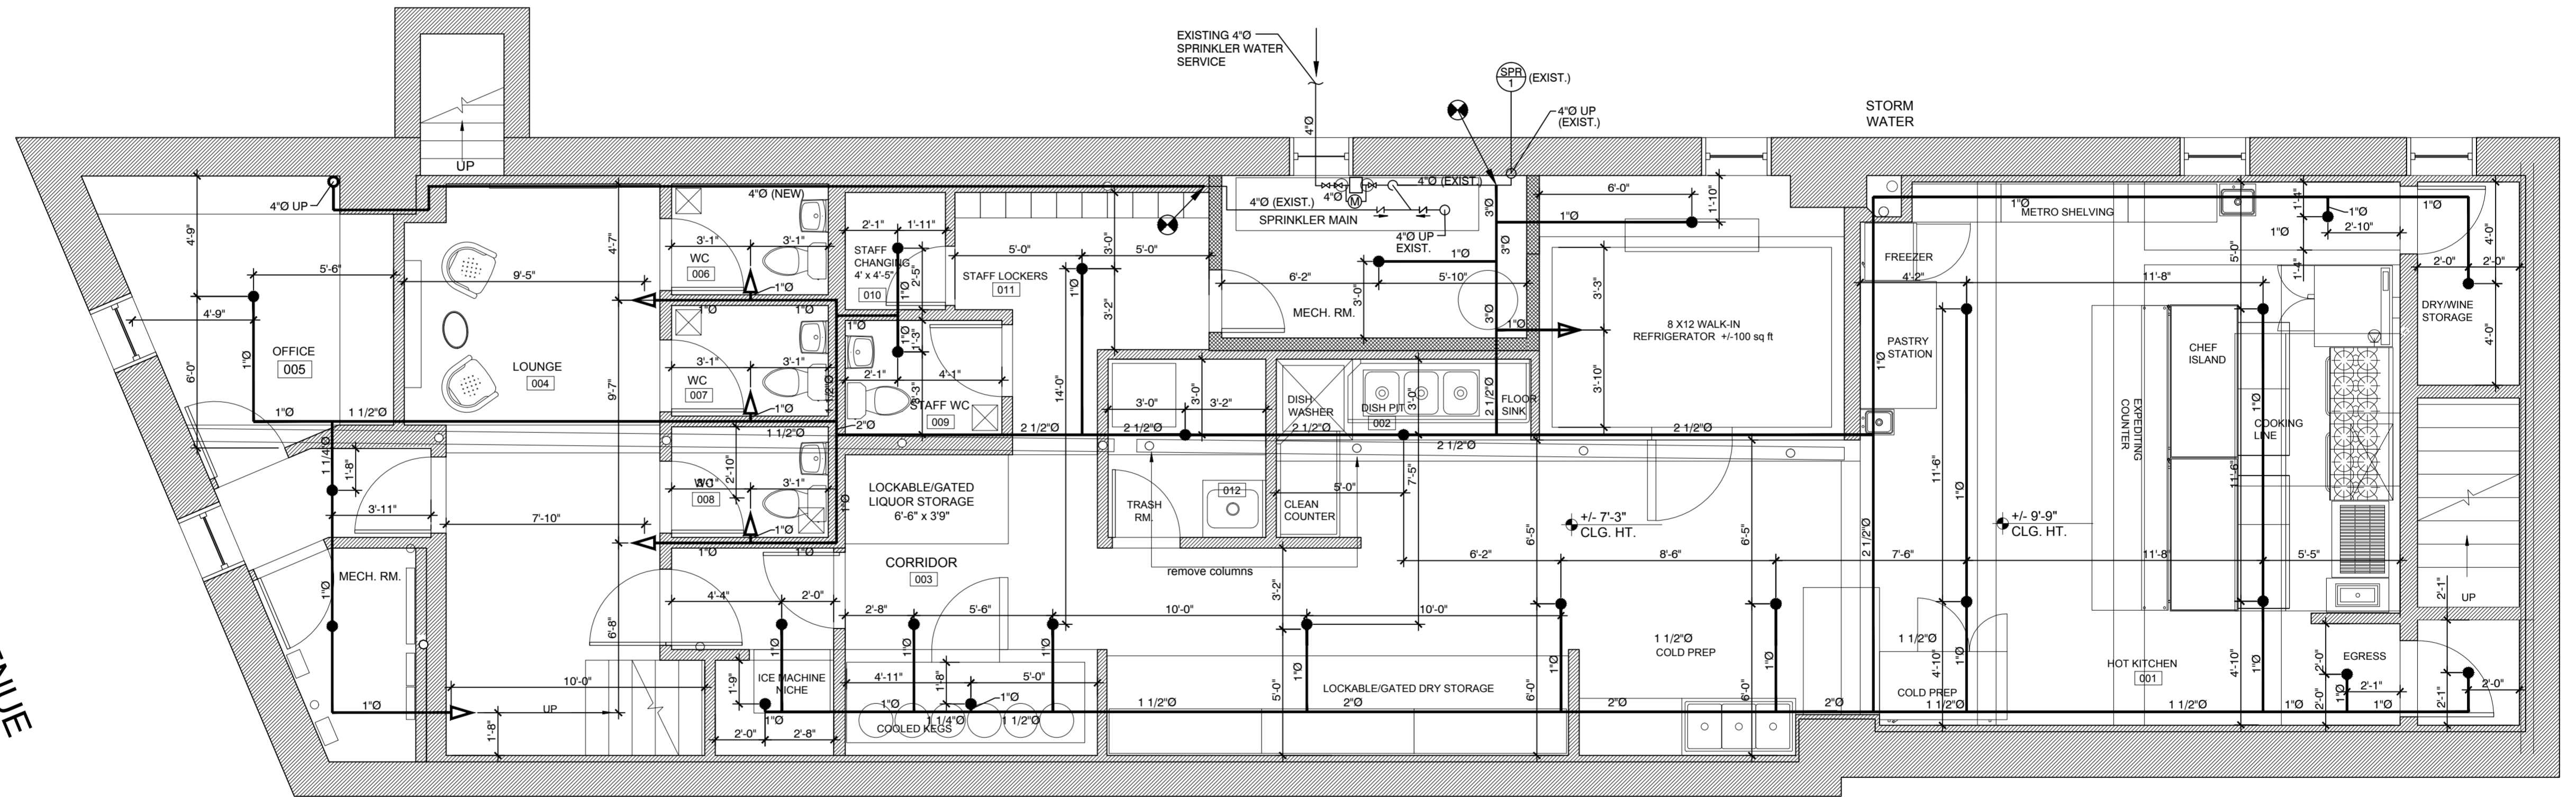

TOTAL:  
 26 COMMERCIAL PENDENT SPRINKLER HEADS  
 1 DRY SIDEWALL SPRINKLER HEAD  
 6 HORIZONTAL SIDEWALL SPRINKLER HEADS

OCCUPANCY GROUP A3 (FOR KITCHEN)  
 ORDINARY HAZARD : 130 SF PER SPRINKLER HEAD.  
 SPACING BETWEEN SPRINKLER HEADS : 13' MAX.

OCCUPANCY GROUP B (FOR OFFICES)

OCCUPANCY GROUP A3  
 LIGHT HAZARD : 225 SF PER SPRINKLER HEAD.  
 SPACING BETWEEN SPRINKLER HEADS : 15' MAX.

CELLAR FLOOR PLAN

SCALE : 1/4" = 1'-0"