


0 1/2" 1" 2"

Shahin Shirazi
1307 S Union Ave
Los Angeles, CA 90015

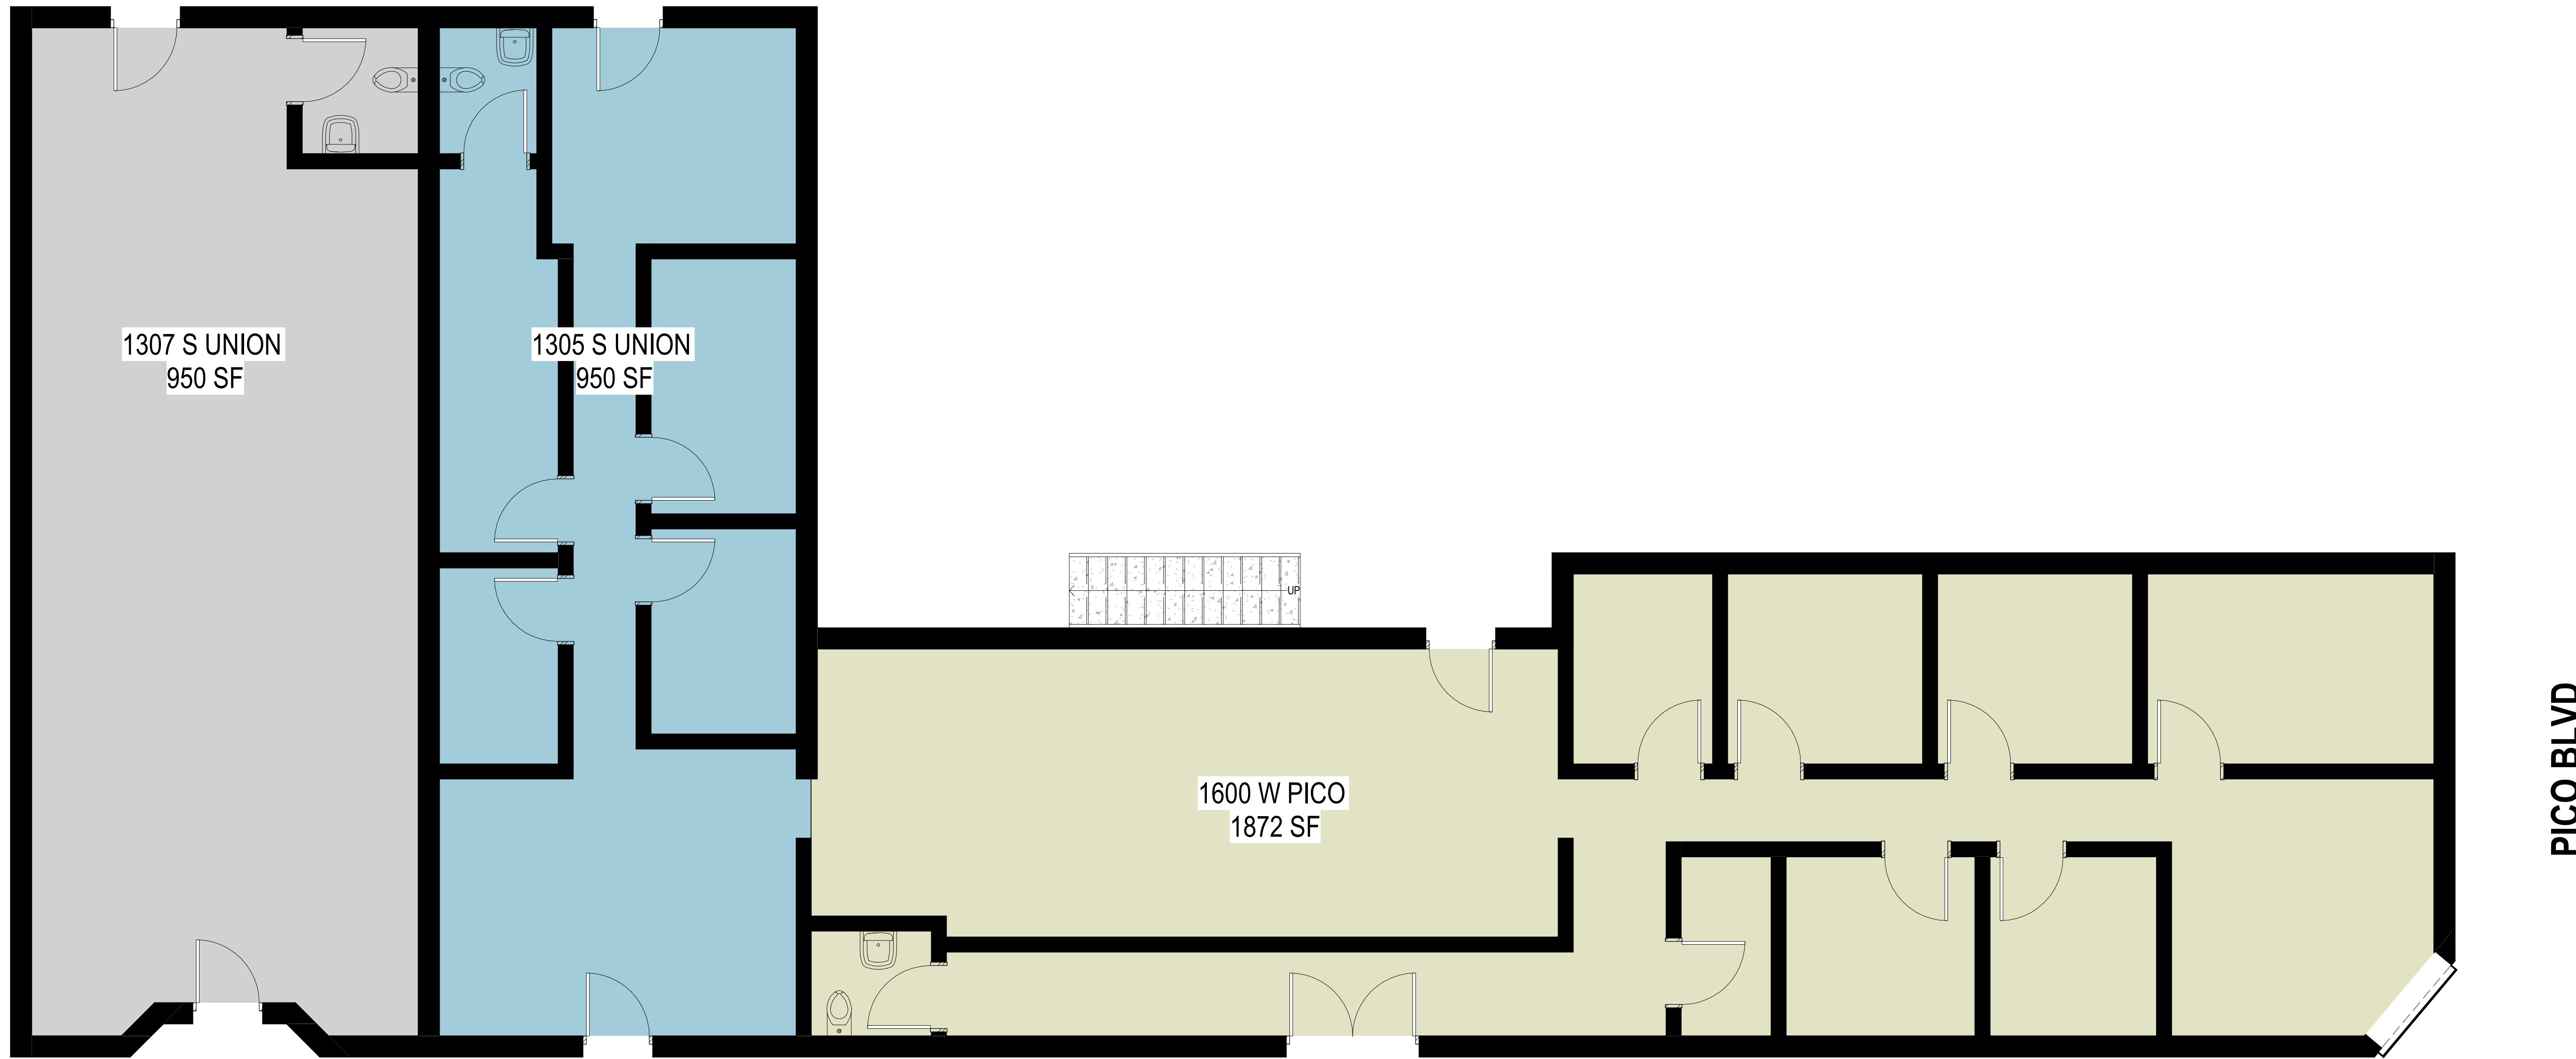

PICO BLVD

UNION AVE

1 OVERALL FLOOR PLAN
1/4" = 1'-0"

Sheet Name
FLOOR PLAN

Sheet Number
A100